


**BUS SHELTER CROSS SECTION**

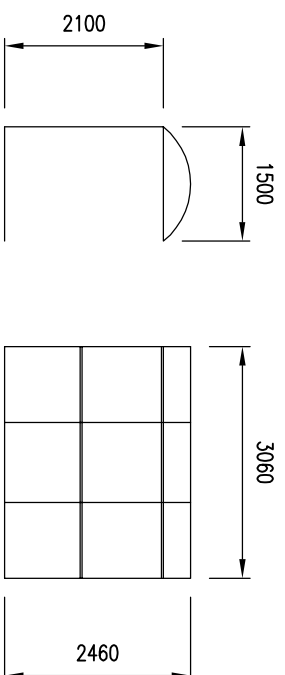

**BUS SHELTER DETAIL**

SURFACE COARSE TO BE BUFF COATED  
BUFF COLORED AGGREGATE

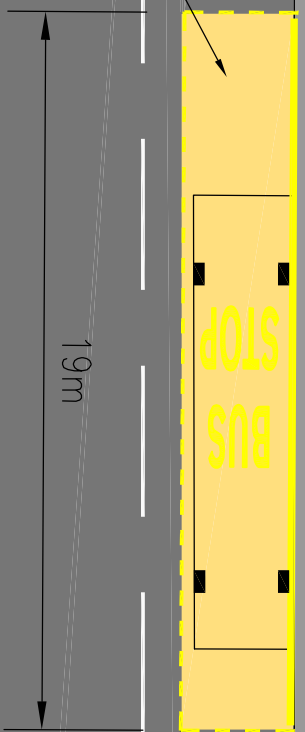


DIAGRAM 1025.1

CARRIAGEWAY  
FOOTWAY/CYCLEWAY  
VERGE

SCALE: 1:200

NOTES:

**DO NOT SCALE**

1. ALL DIMENSIONS ARE IN MILLIMETRES UNLESS OTHERWISE STATED.
2. ALL CLAUSE NUMBERS REFER TO THE SPECIFICATION FOR HIGHWAY WORKS, LATEST EDITION.

3. FOR KERB CONSTRUCTION DETAILS REFER TO 1903/SD/211.
4. FOR TACTILE PAVING DETAILS REFER TO 1903/SD/202.
5. BUS SHELTER TO BE QUEENBURY ARJUN RANGE OR SIMILAR.

REV	DATE	BY	DESCRIPTION	CHK	APP
A	05/26/09	DP	FIRST ISSUE	JAM	GH

DRAWING STATUS:  
**FOR TECHNICAL APPROVAL**



Mountbatten House, Basing View, Basingstoke, Hampshire RG21 4HU  
Tel: +44 (0)1256 318800 Fax: +44 (0)1256 318700  
<http://www.wspgroup.com>

CLIENT:  
**COUNTRYSIDE PROPERTIES**

ARCHITECT:

PROJECT:  
**SOUTH WEST BICESTER  
BICESTER, OXFORDSHIRE**

TITLE:  
**BUS STOP DETAIL**

SCALE @ A3	CHECKED:	APPROVED:
NTS	JAM	GH
CAD FILE	DESIGN/DRAWN:	DATE:
1903-SD-223	DP	September 2007
PROJECT No:	DRAWING No:	REV:
11011903	1903/SD/223	A

© WSP Group plc