


DERIVED FROM THE ORIGINAL SURVEY MAP WITH THE PERMISSION OF THE CONTROLLER OF HER MAJESTY'S STATIONERY OFFICE. COPYRIGHT RESERVED.

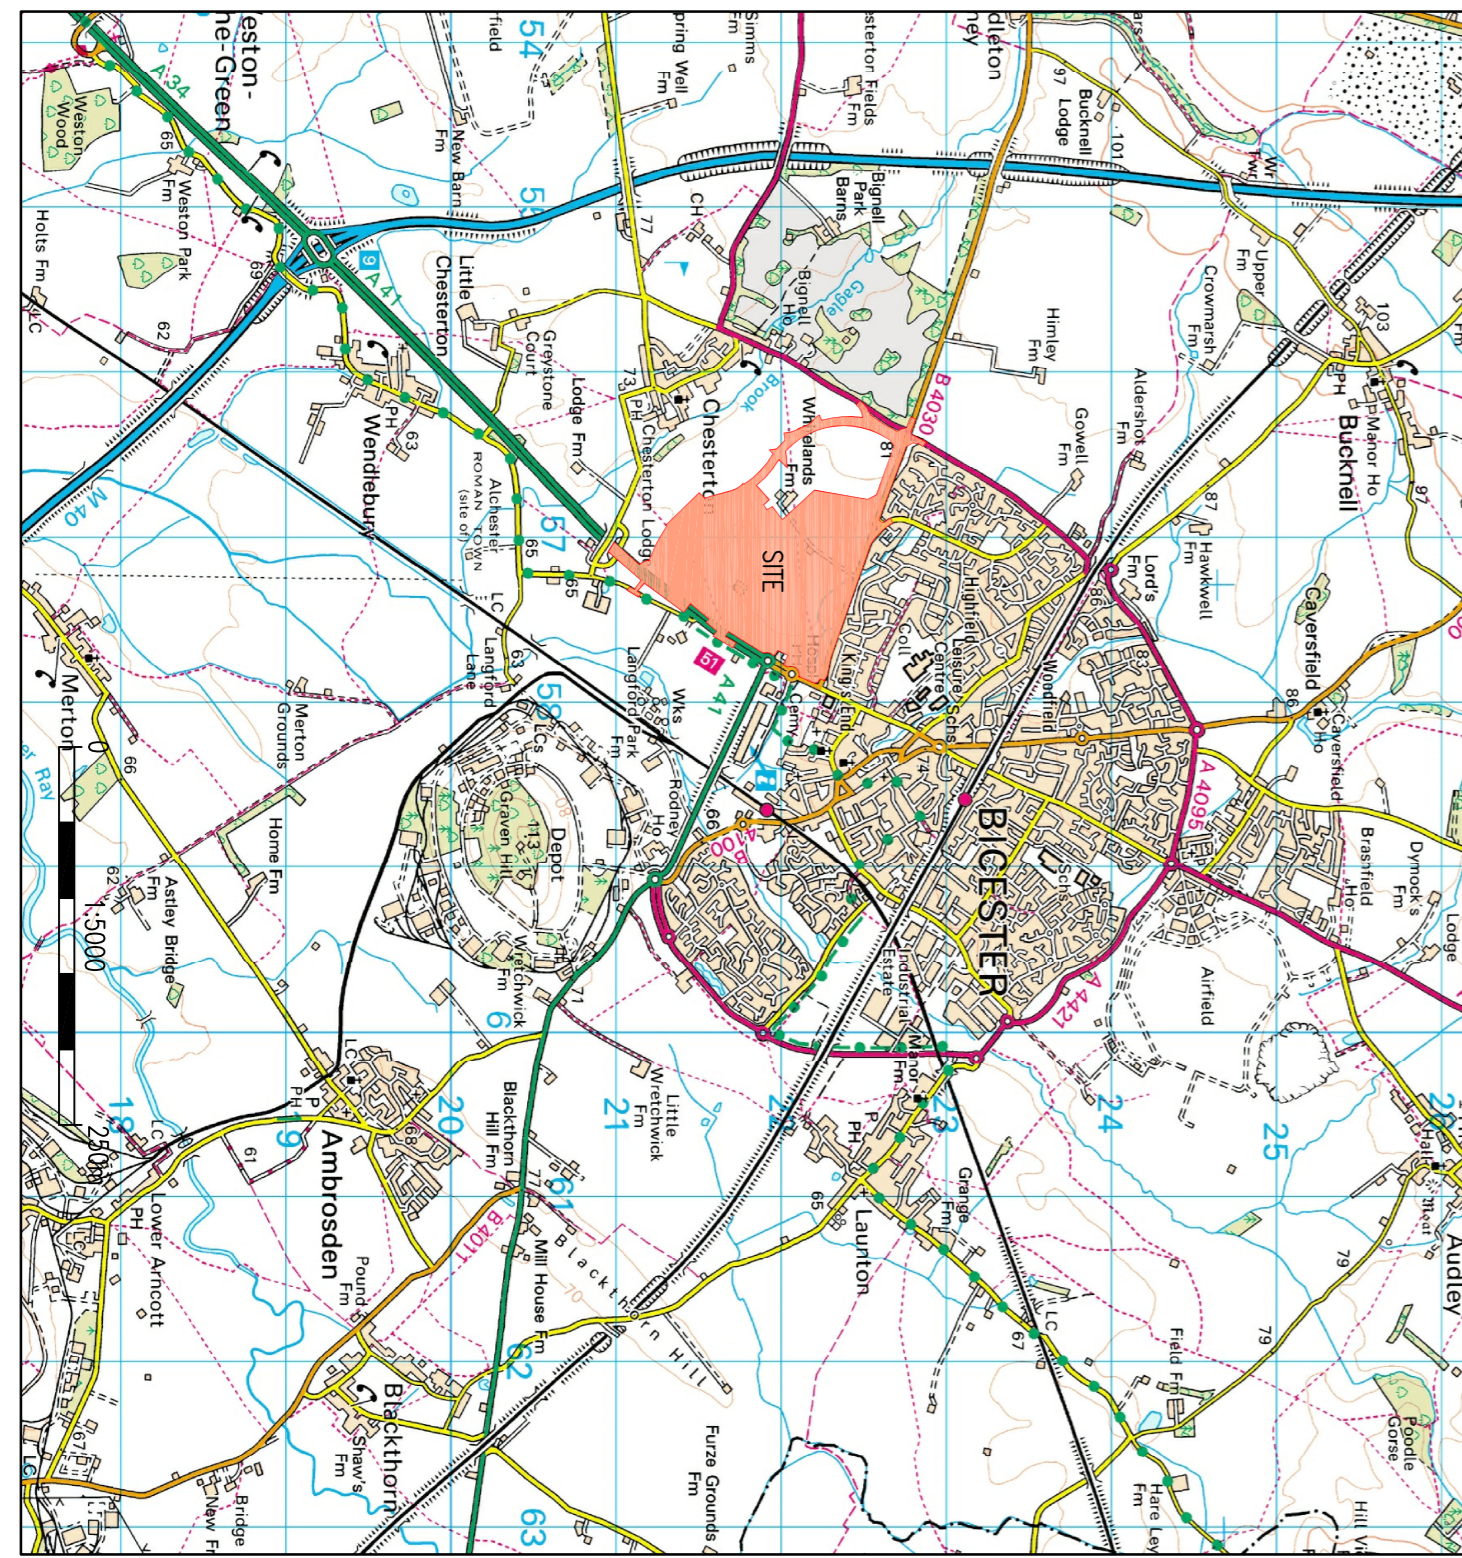

SITE LOCATION PLAN

DO NOT SCALE

- NOTES:
1. ALL DIMENSIONS IN MILLIMETERS UNLESS OTHERWISE STATED.
 2. ALL OUTFALL LEVELS/INVERTS TO BE CONFIRMED PRIOR TO CONSTRUCTION.
 3. ROAD CONSTRUCTION AND SURFACING FINISHES TO 1903/50/001.
- KEY
- - - - - PLANNING BOUNDARY: AREA = 25209m²



KEY PLAN

REV	DATE	BY	DESCRIPTION	CHK	APP
A	26/05/09	JH	FIRST ISSUE	JMS	JPH

FOR CLIENT APPROVAL

Mountbatten House, Basin View, Basingstoke, Hampshire RG21 4HU
 Tel: +44 (0)1256 318800 Fax: +44 (0)1256 318700
<http://www.wspgroup.com>



COUNTRYSIDE PROPERTIES

PROJECT:
 SOUTH WEST BICESTER
 BICESTER, OXFORDSHIRE

TITLE:
 HOWES LANE ROUNDABOUT
 SECTION 278
 PLANNING BOUNDARY

SCALE @ 1:1000	PREPARED:	APPROVED:
1:1000	JAM	GH
DATE:	ISSUED/DATE:	LATE:
1903-SK-103	JH	May/09

PROJECT NO.	DRAWING NO.	REV.
11011903	1903/SK/103	A