


PLAN

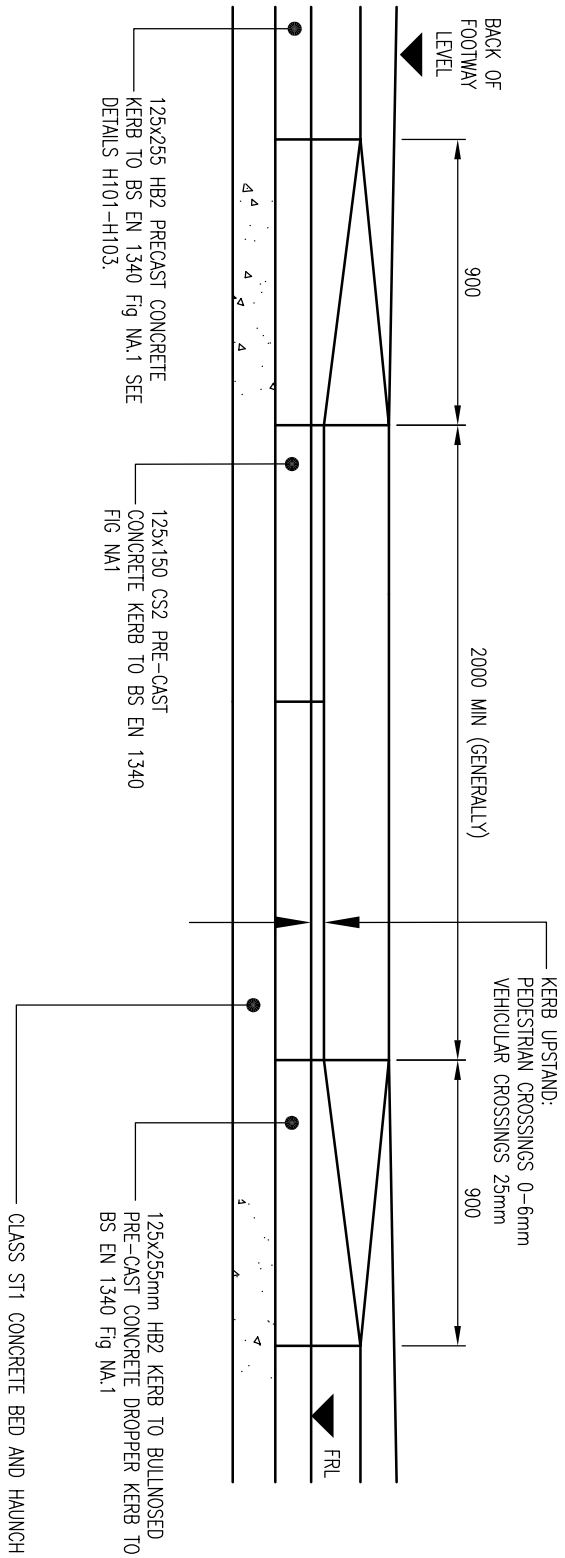

ELEVATION

DO NOT SCALE

NOTES:

1. ALL DIMENSIONS ARE IN MILLIMETRES UNLESS OTHERWISE STATED.
2. ALL CLAUSE NUMBERS REFER TO THE SPECIFICATION FOR HIGHWAY WORKS, LATEST EDITION.
3. KERBS MAY BE LAID DIRECTLY ONTO THE CONCRETE WHILST STILL PLASTIC WITH THE WRITTEN PERMISSION OF THE ENGINEER.
4. ALL CONCRETE AND CONCRETE PRODUCTS BELOW GROUND LEVEL TO BE CLASS DS-1 IN ACCORDANCE WITH BRE SPECIAL DIGEST 1.
5. FOR KERB CONSTRUCTION DETAILS REFER TO 1903/SD/004-006.
6. FOR TACTILE PAVING DETAILS REFER TO 1903/SD/007.

REV	DATE	BY	DESCRIPTION	CHK	APP
C	03/12/08	JH	ISSUED FOR TECHNICAL APPROVAL	JJM	DP
B	28/05/08	DP	MINOR AMENDMENTS	JJM	JJM
A	17/09/07	DAH	FIRST ISSUE	JJM	JJP

FOR TECHNICAL APPROVAL



Mountbatten House, Basing View, Basingstoke, Hampshire RG21 4HU
 Tel: +44 (0)1256 318800 Fax: +44 (0)1256 318700
<http://www.wspgroup.com>

COUNTRYSIDE PROPERTIES

CLIENT: COUNTRYSIDE PROPERTIES
 ARCHITECT:

PROJECT: SOUTH WEST BICESTER
 BICESTER, OXFORDSHIRE

TITLE: SECTION 278 WORKS
 DROPPED KERB CROSSING DETAIL

SCALE @ A3	N.T.S.	CHECKED: JM	APPROVED: JDP
DAO FILE:	1903-SD-008.DWG	DESIGN/DRAWN: DAH	DATE: September 2007
PROJECT No:	11011903	DRAWING No:	1903/SD/008
		REV:	C