


DO NOT SCALE

NOTES

1. ALL DIMENSIONS ARE IN MILLIMETRES UNLESS OTHERWISE STATED.
2. GRASS ROAD PLASTIC PAVERS TO BE LAID IN ACCORDANCE WITH THE MANUFACTURERS INSTRUCTIONS:
GRASS CONCRETE LTD, WALKER HOUSE, 22 BOND STREET, WAKEFIELD, WEST YORKSHIRE, WF1 2QP, ENGLAND.
TEL: +44 (0) 1924 379443
FAX: +44 (0) 1924 290289
3. UNLESS STATED OTHERWISE CLAUSE NUMBERS REFER TO THE HIGHWAYS AGENCY SPECIFICATION FOR HIGHWAY WORKS.
4. FOR DETAILS OF SP KERB, REFER TO DWG 1903/SD/004.

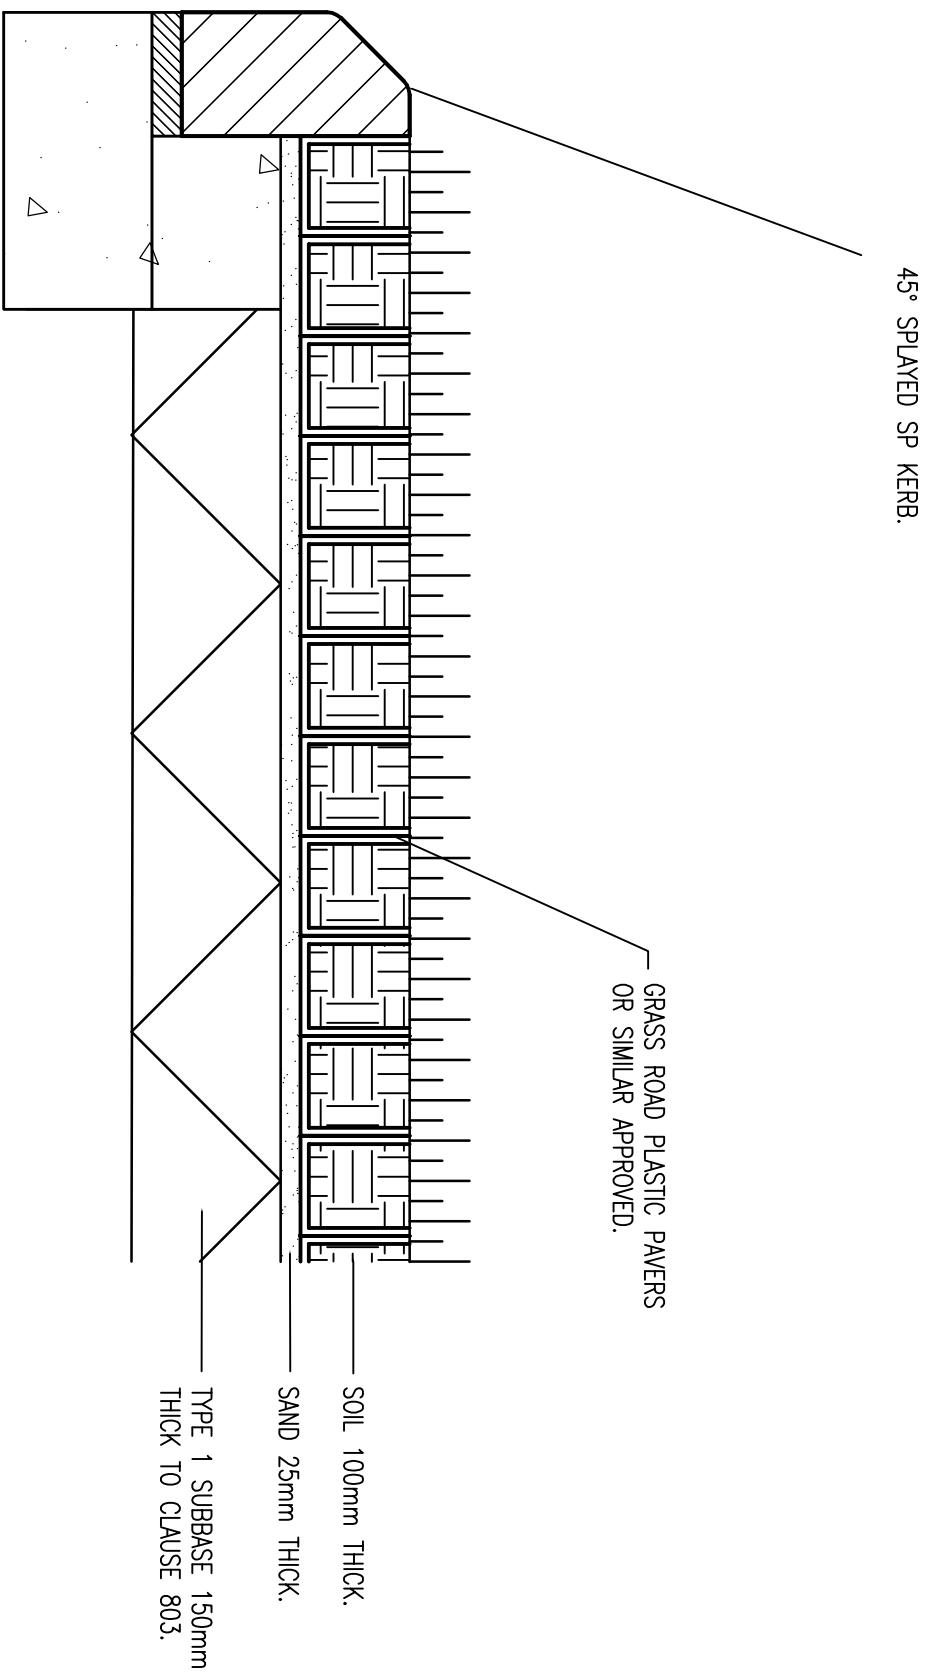

REV	DATE	BY	DESCRIPTION	CHK	APP
B	03/12/08	JH	ISSUED FOR TECHNICAL APPROVAL	JAM	JH
A	28/05/08	ACK	FIRST ISSUE	JAM	JAM

DRAWING STATUS:
FOR TECHNICAL APPROVAL



Mountbatten House, Basing View, Basingstoke, Hampshire RG21 4HJ
Tel: +44 (0)1256 318800 Fax: +44 (0)1256 318700
<http://www.wspgroup.com>

CLIENT:
COUNTRYSIDE PROPERTIES

ARCHITECT:

PROJECT:
SOUTH WEST BICESTER
BICESTER, OXFORDSHIRE

TITLE:
SECTION 278
GRASSCRETE CONSTRUCTION DETAIL

SCALE @ A3:	CHECKED:	APPROVED:
N.T.S.	JM	JDP
CAD FILE:	DESIGN/DRAWN:	DATE:
1903-SD-024	ACK	DECEMBER 2007
PROJECT NO:	DRAWING NO:	REV:
11011903	1903/SD/024	B