

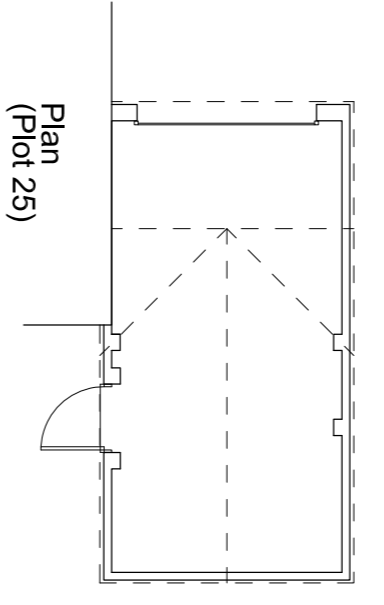
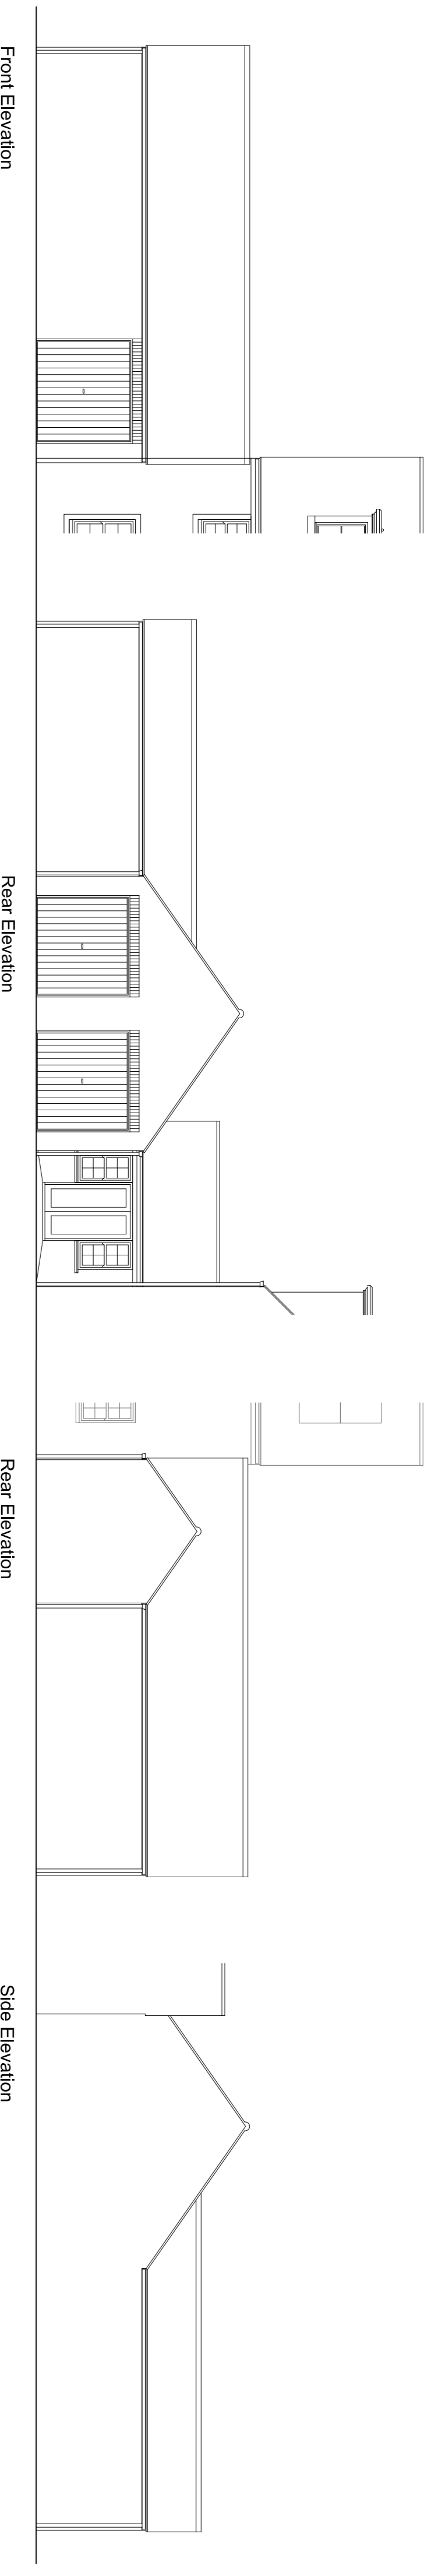




Plan
(Plot 24, 26, 27)

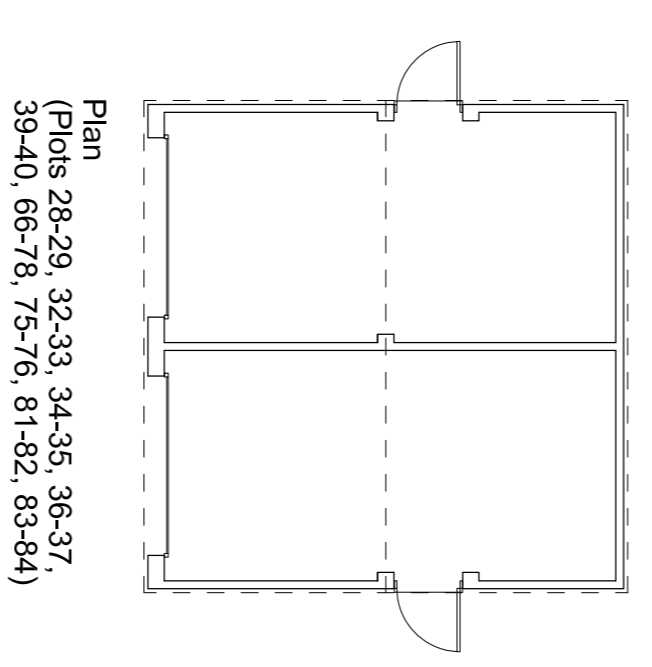



Plan
(Plot 25)

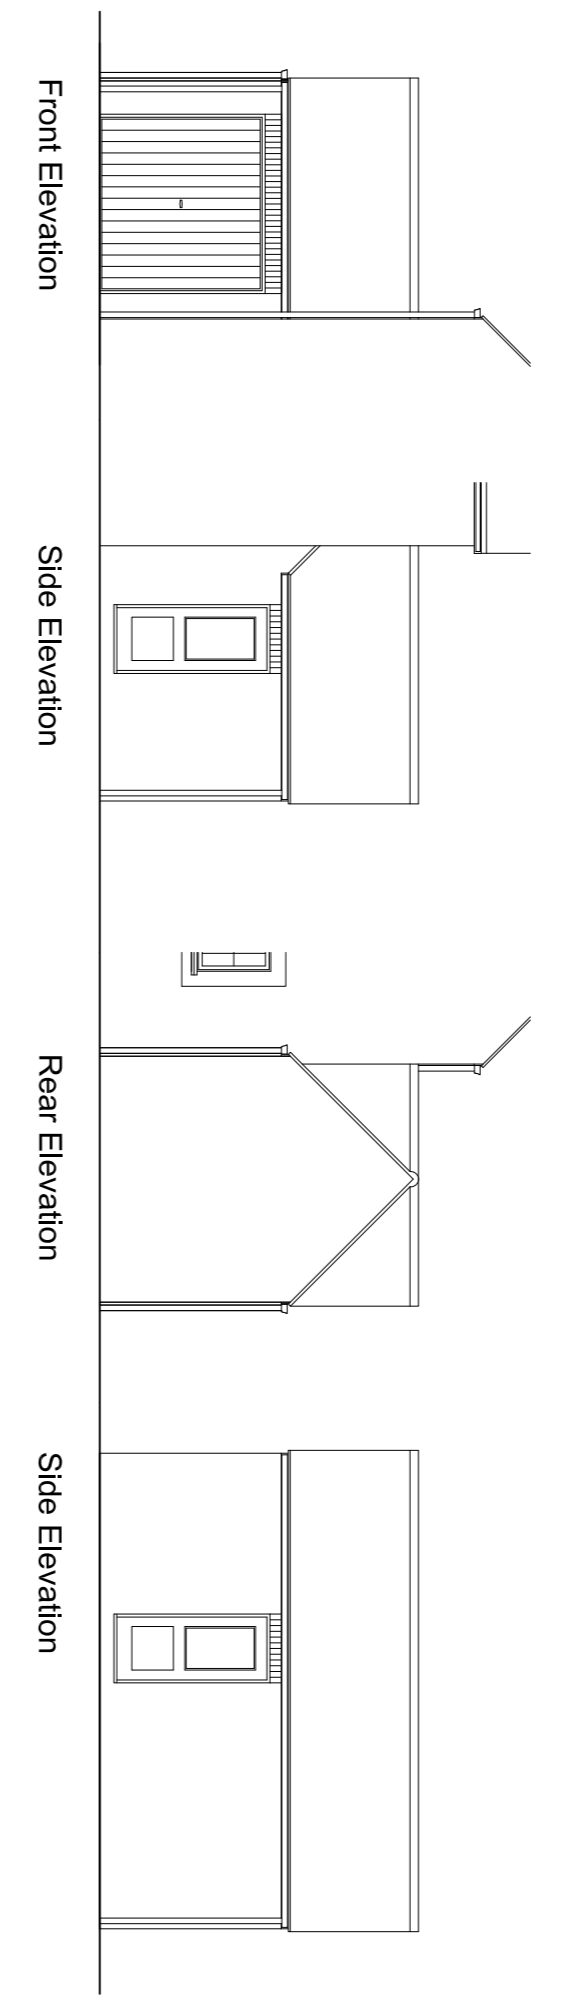


Plan
(Plots 28-29, 32-33, 34-35, 36-37,
39-40, 66-76, 75-76, 81-82, 83-84)

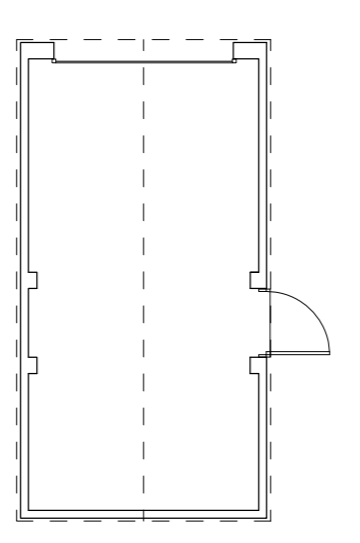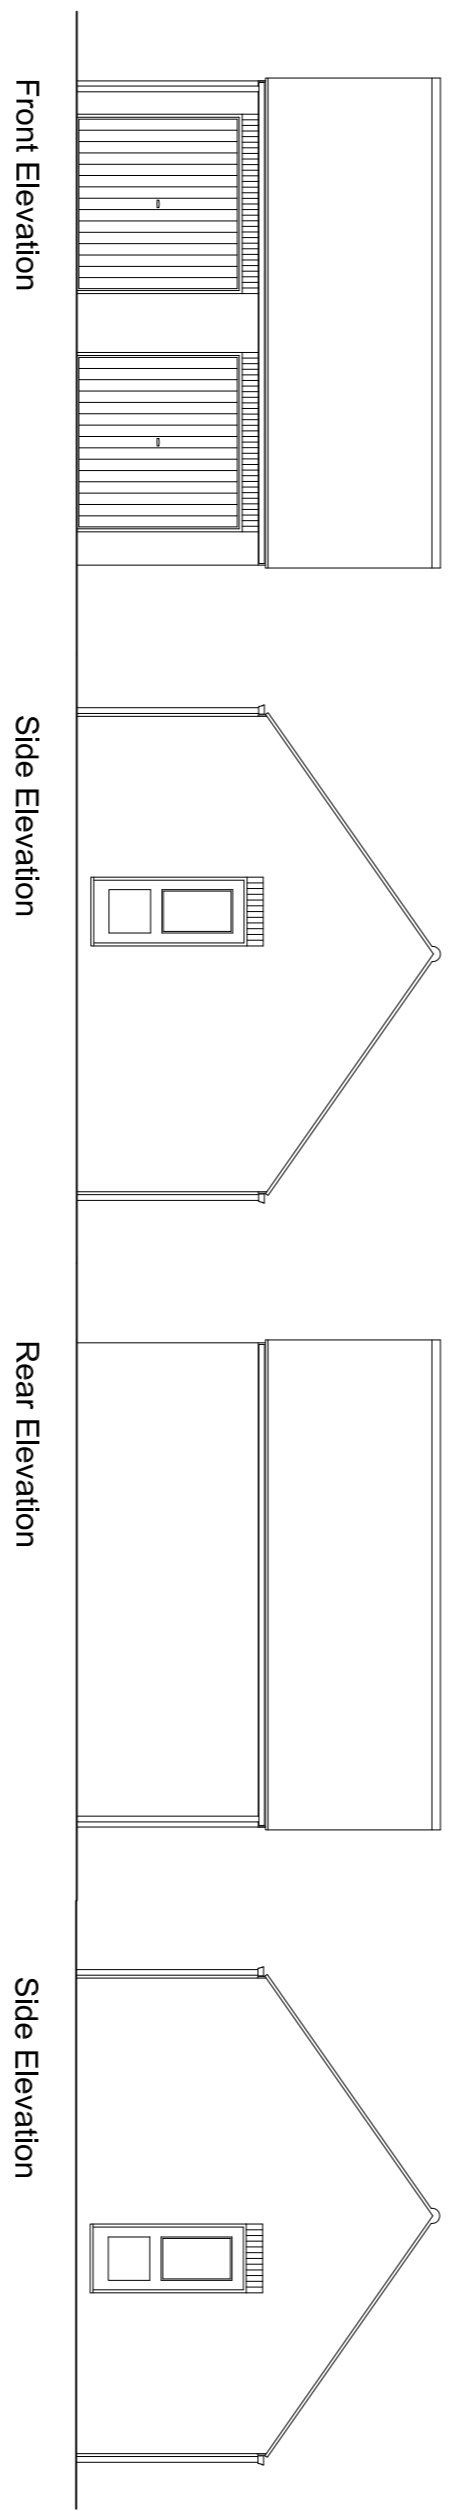


Plan
(Plot 36, 74, 77, 80)

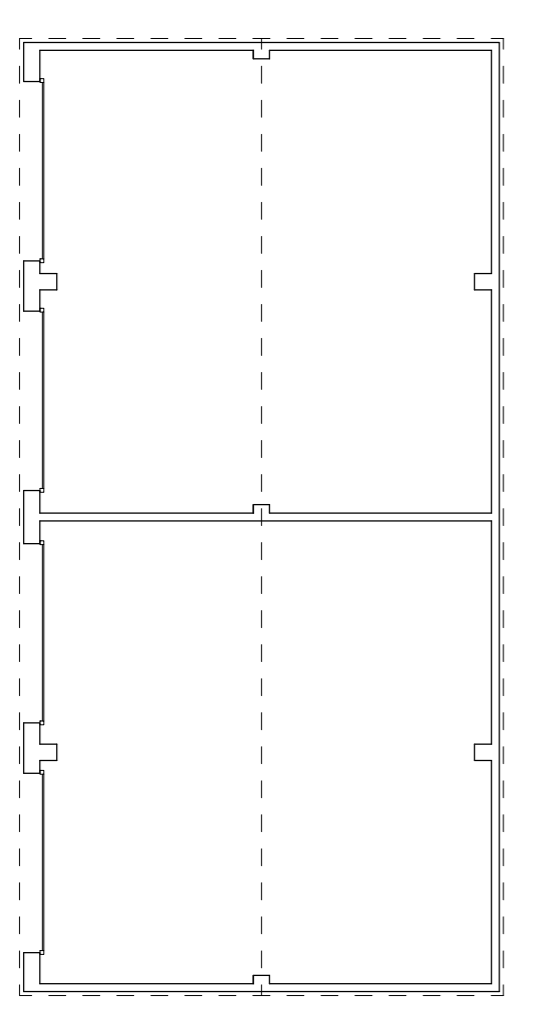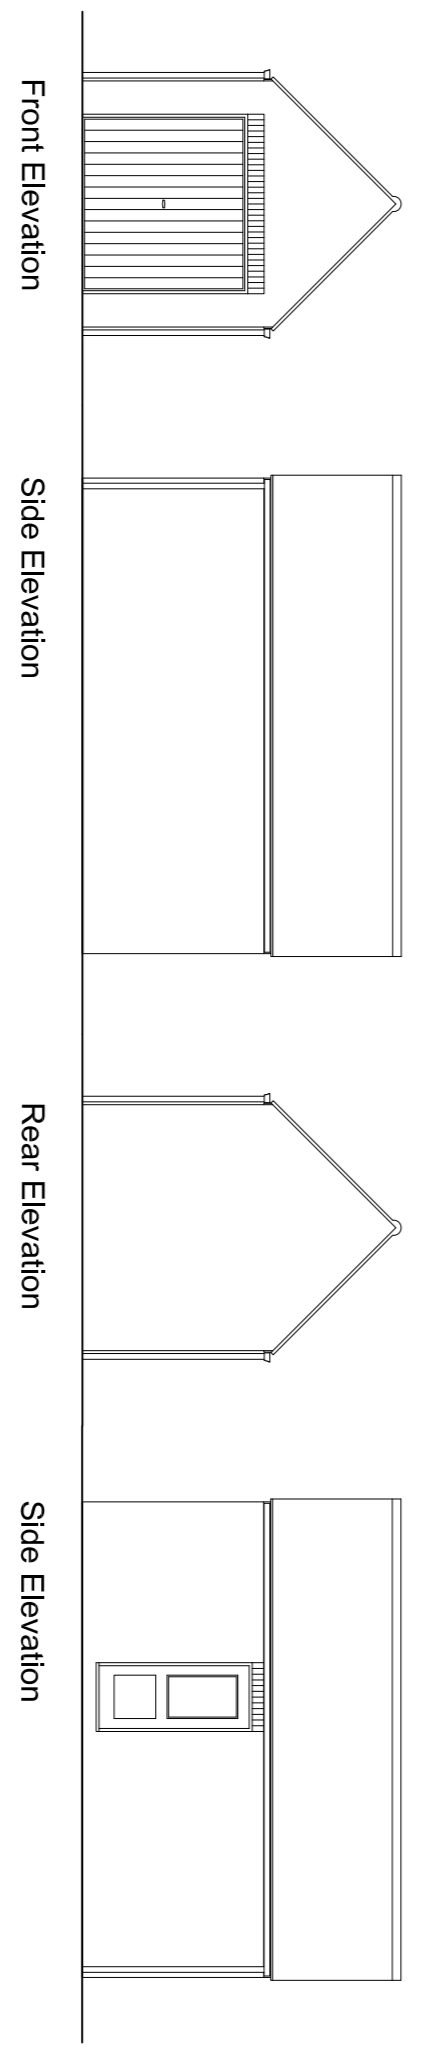


Plan
(Plot 41 & 42)

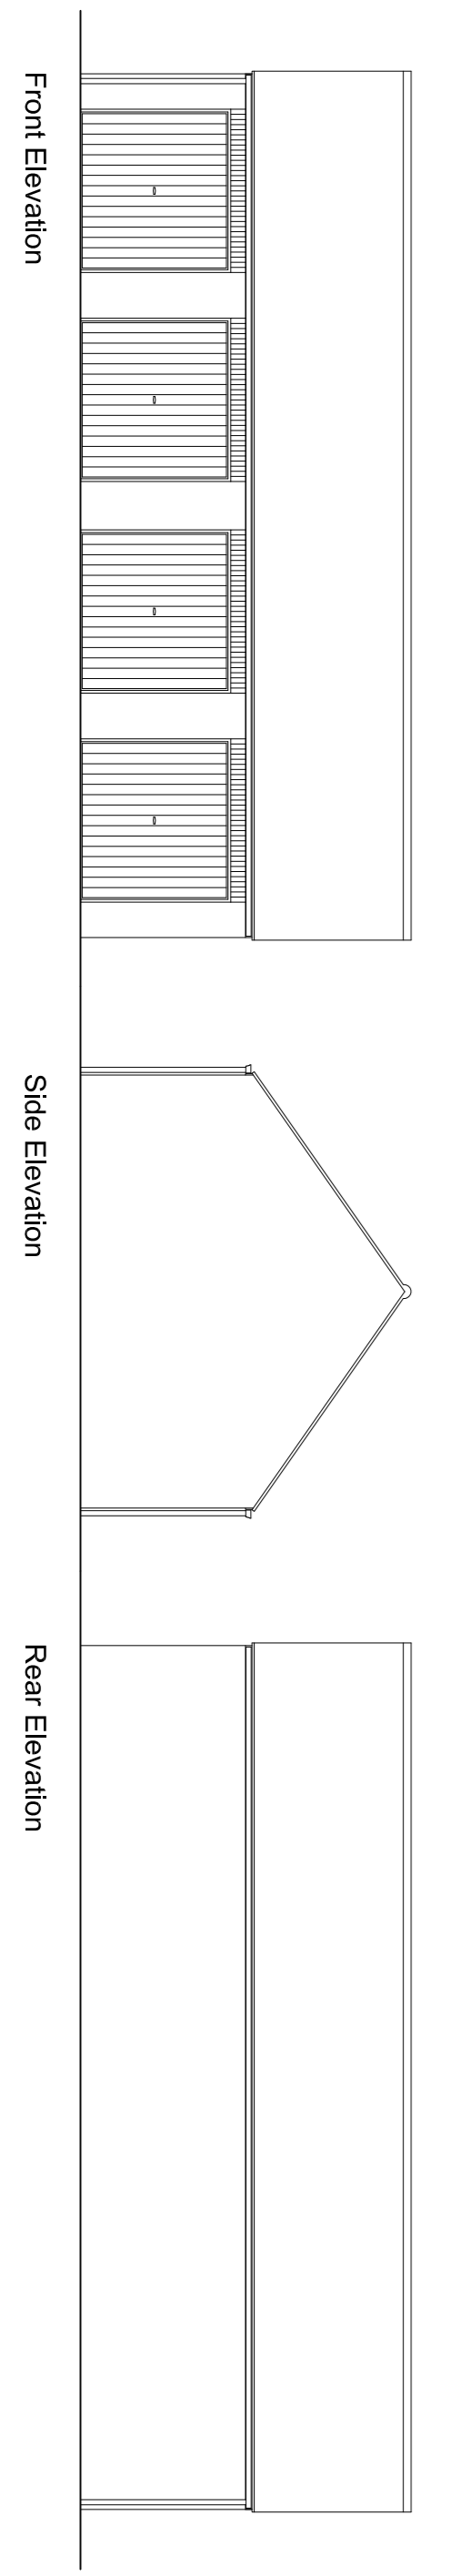

© The drawing is copyright of Countryside Properties Plc and must not be copied or reproduced in whole or in part, nor used in conjunction with any project without Countryside's written consent.

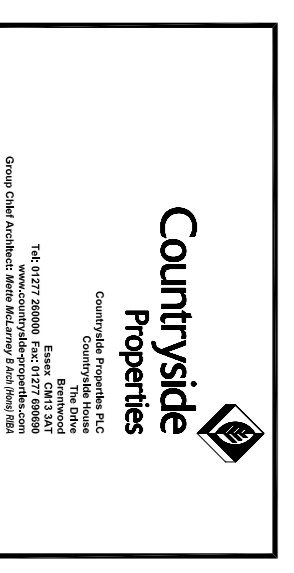

Area KM1 - Kingsmere
Bicester
Garages

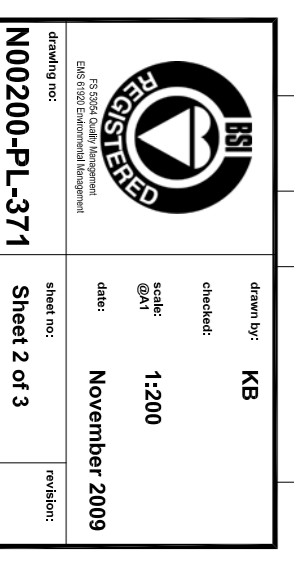

Project No: N00200-PL-371
Sheet 2 of 3