


Plan  
(Plots 47-48)

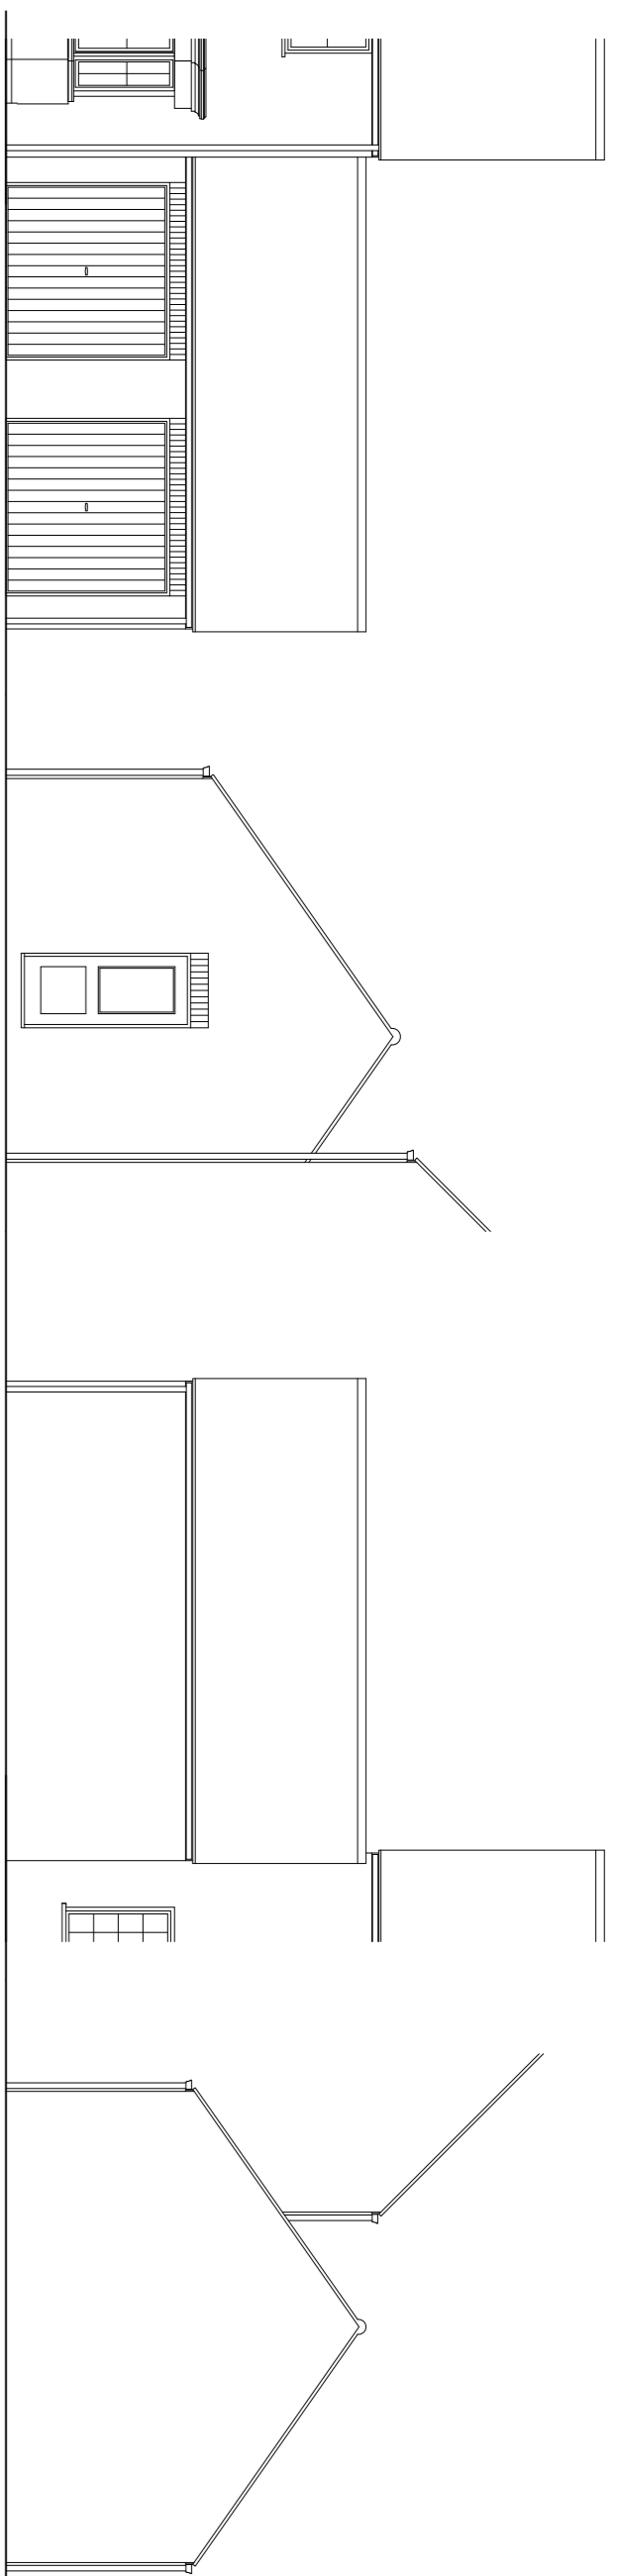


Front Elevation


Side Elevation

Rear Elevation

Side Elevation

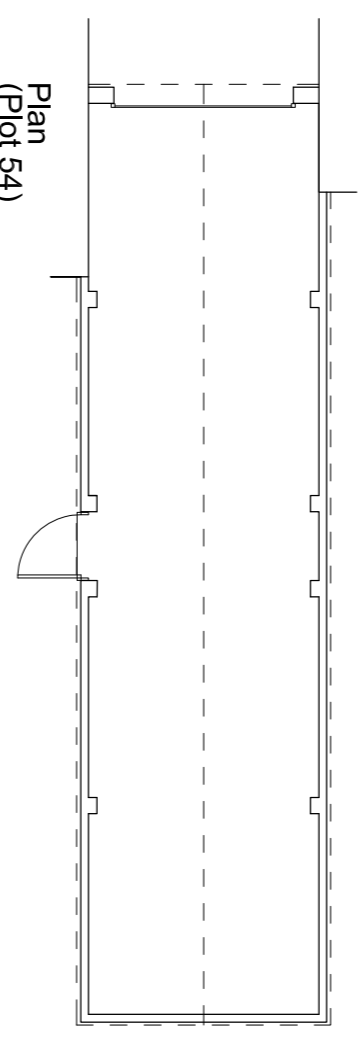

Plan  
(Plot 54)

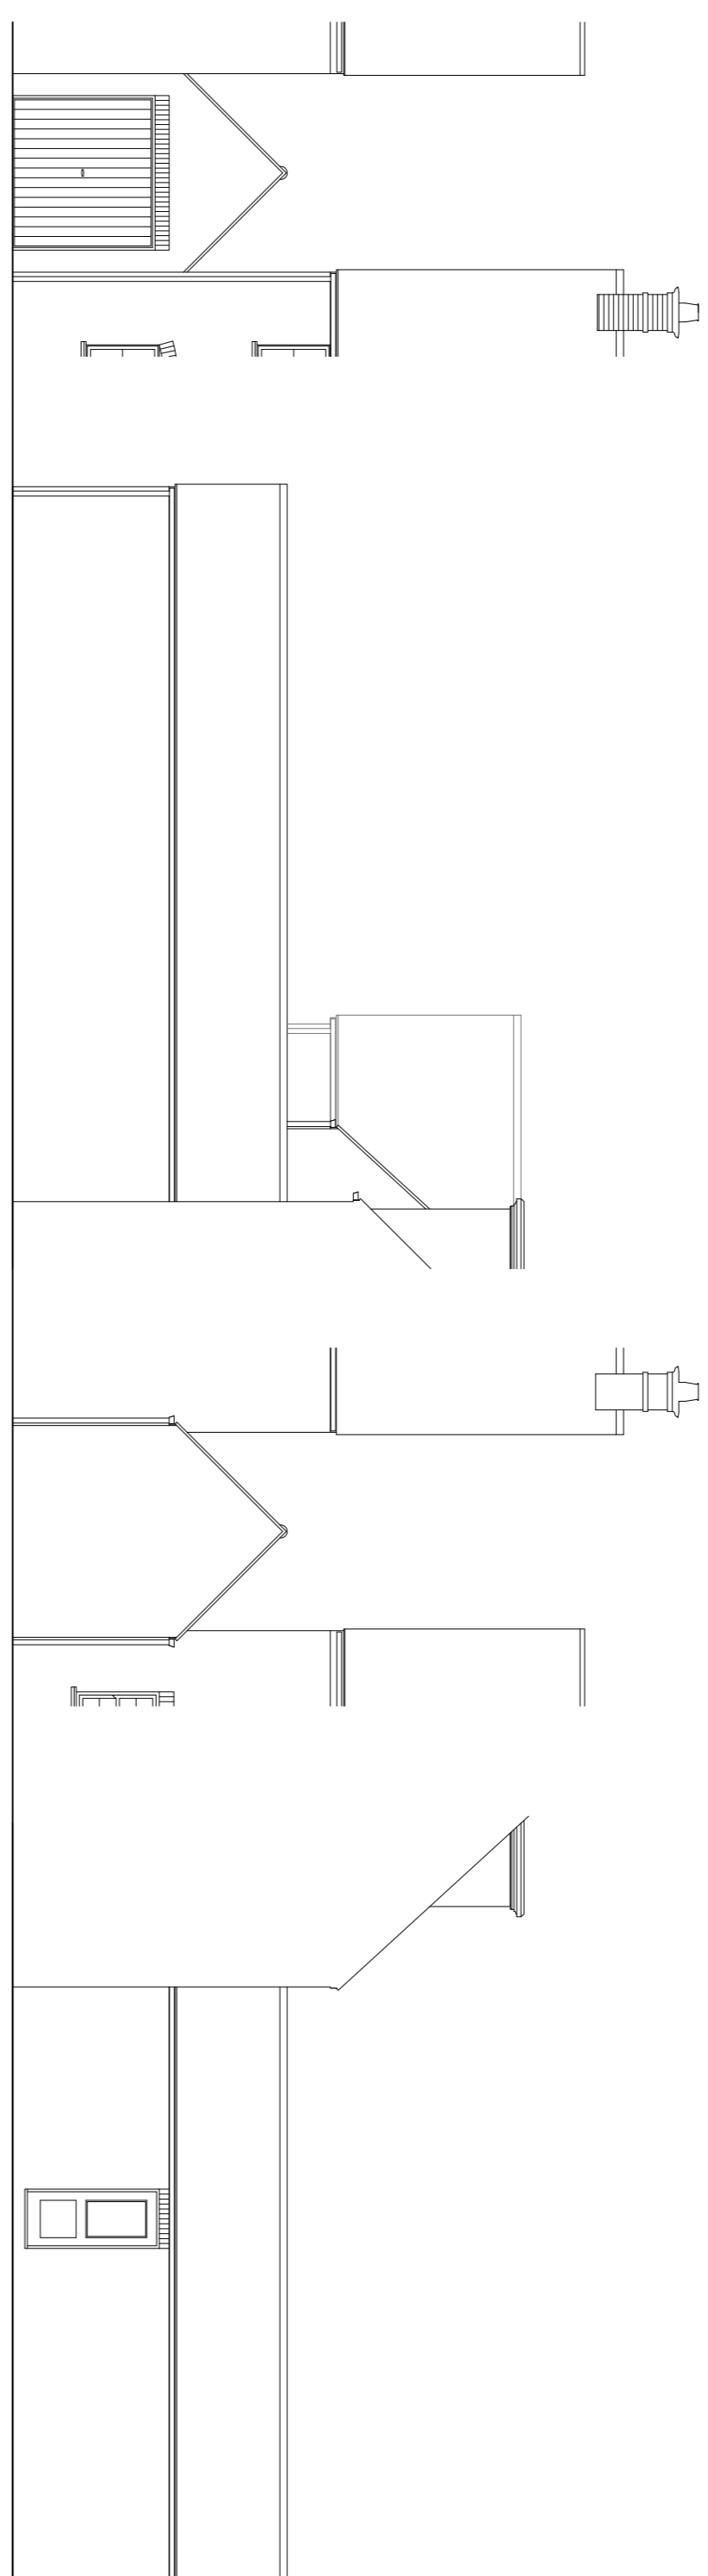


Front Elevation


Side Elevation

Rear Elevation

Side Elevation

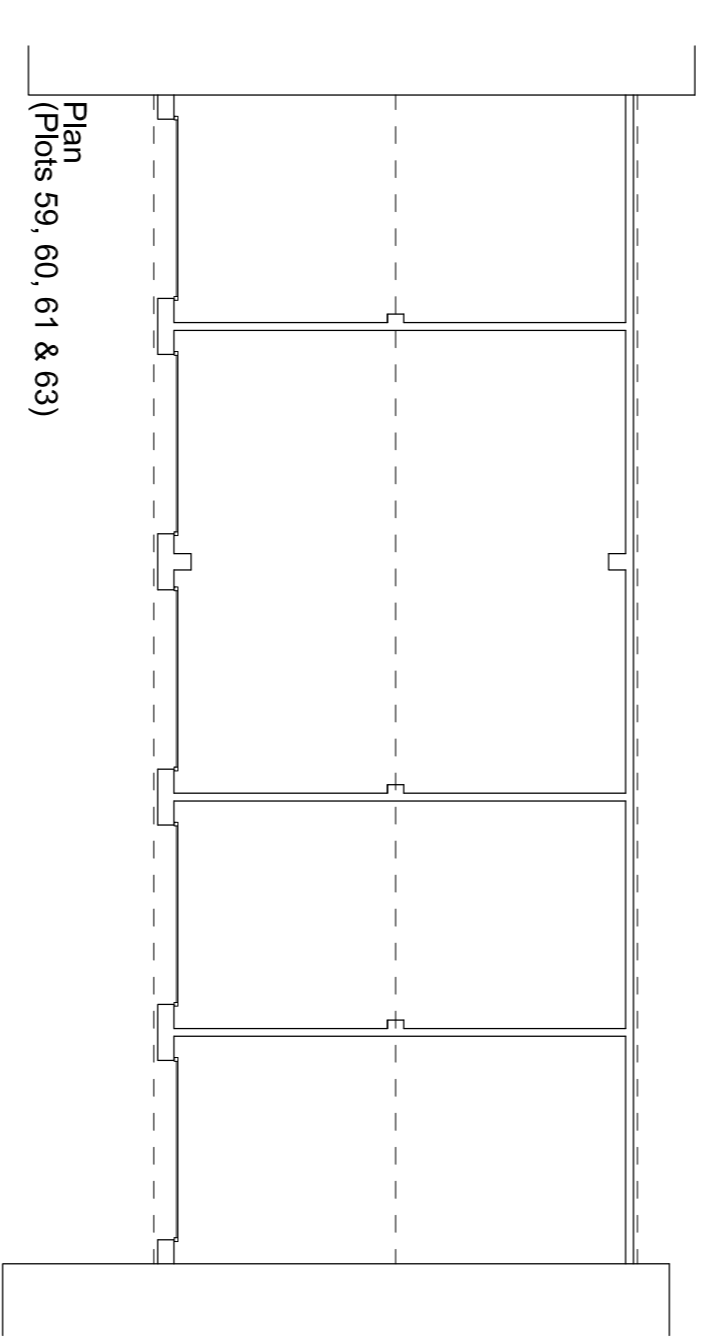


Plan  
(Plots 59, 60, 61 & 63)

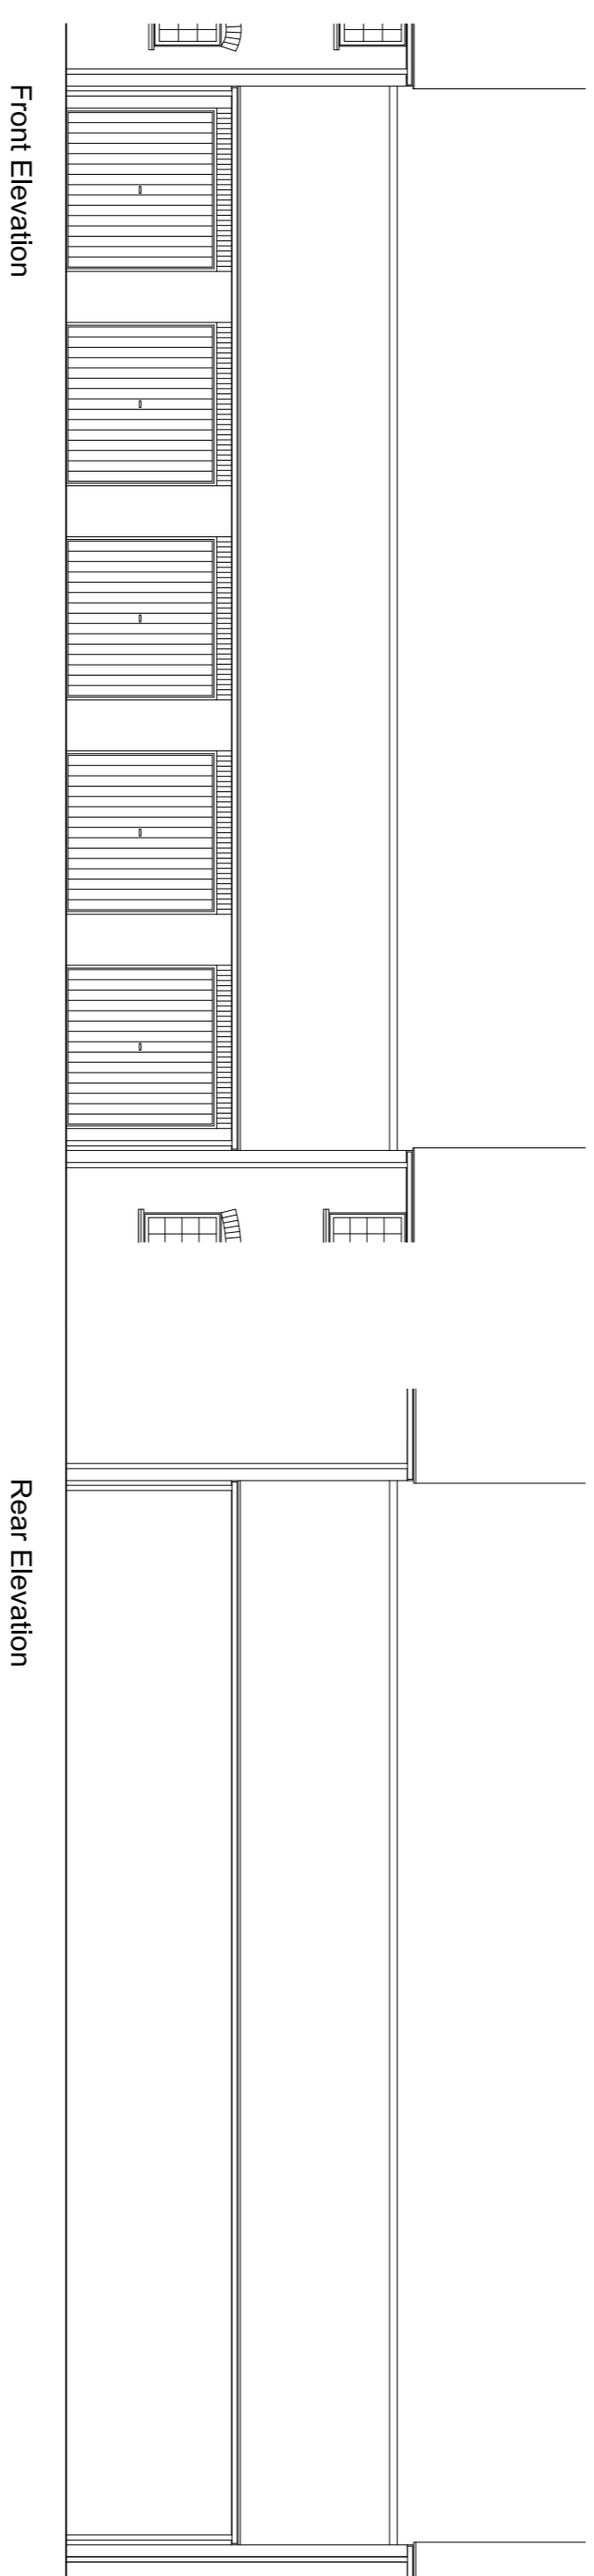


Front Elevation

Rear Elevation

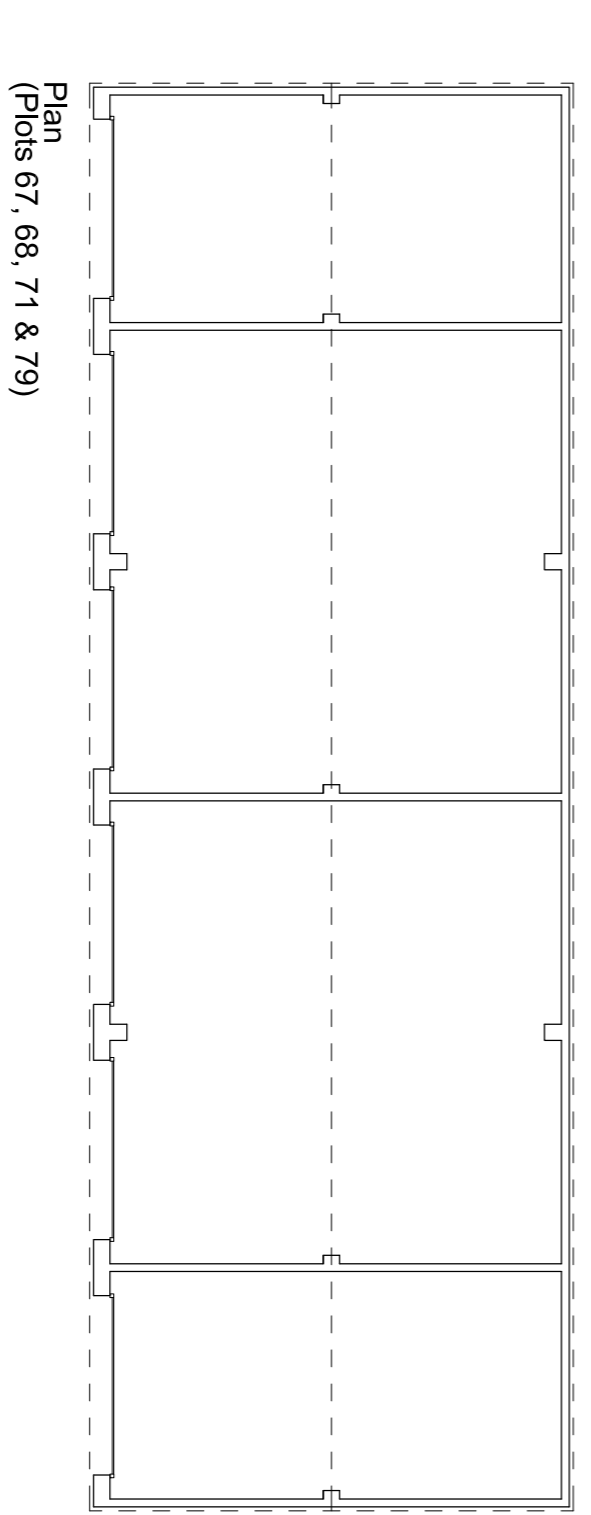

Plan  
(Plots 67, 68, 71 & 79)

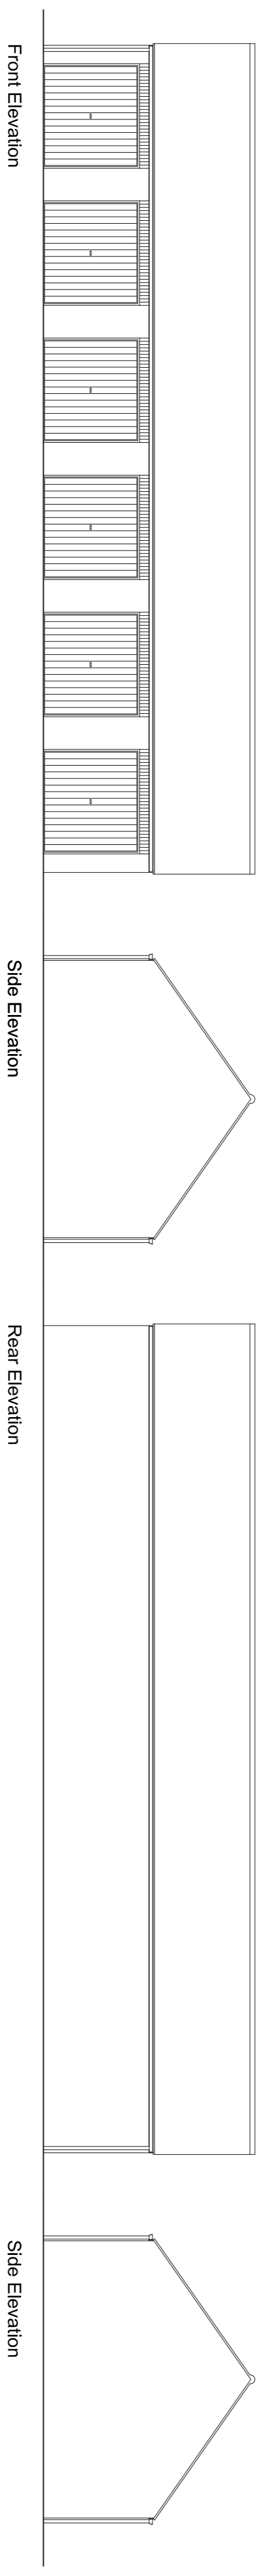


Front Elevation


Side Elevation

Rear Elevation

Side Elevation

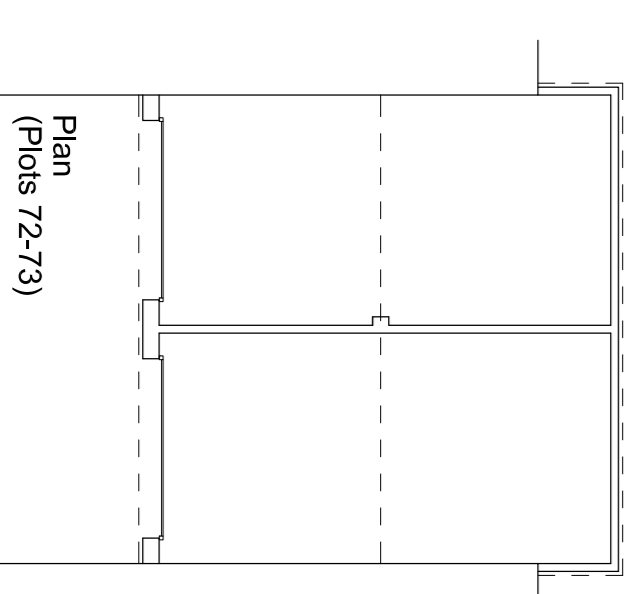

Plan  
(Plots 72-73)

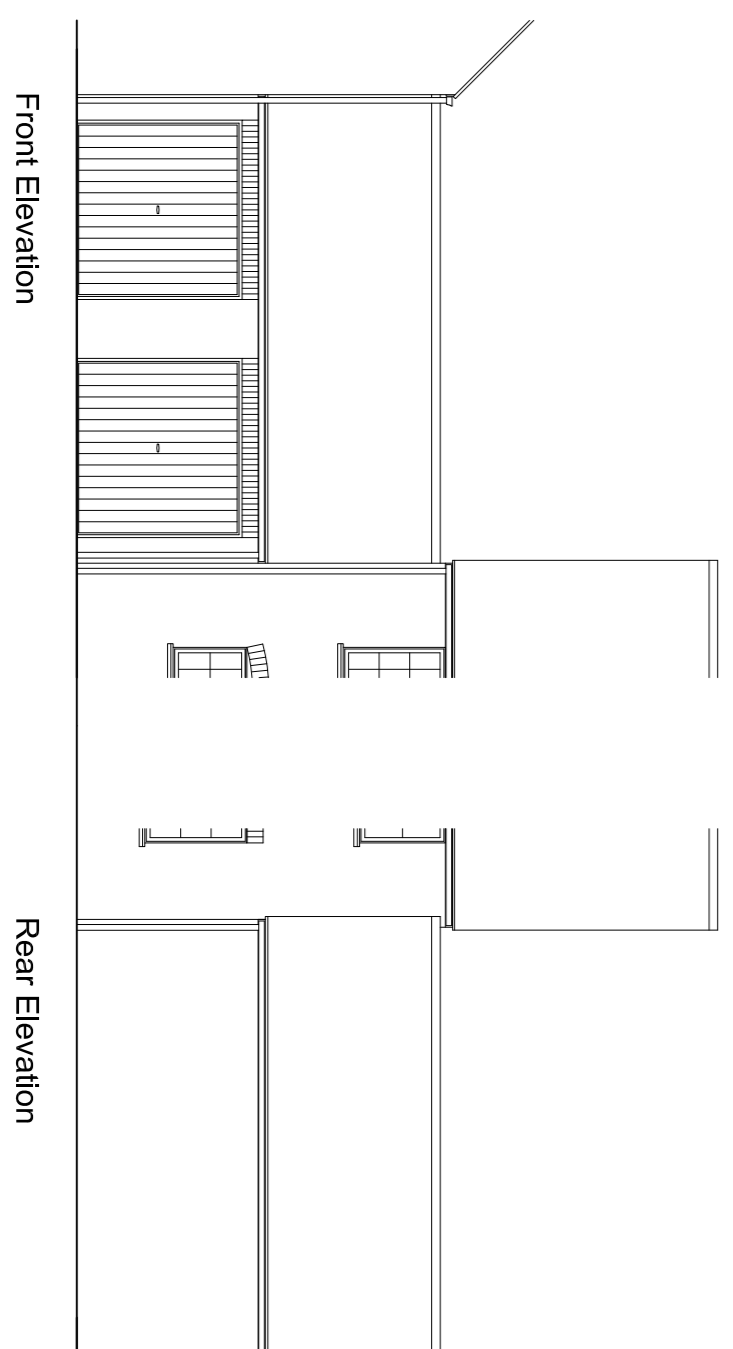

Front Elevation

Rear Elevation