


SECTION VIEW

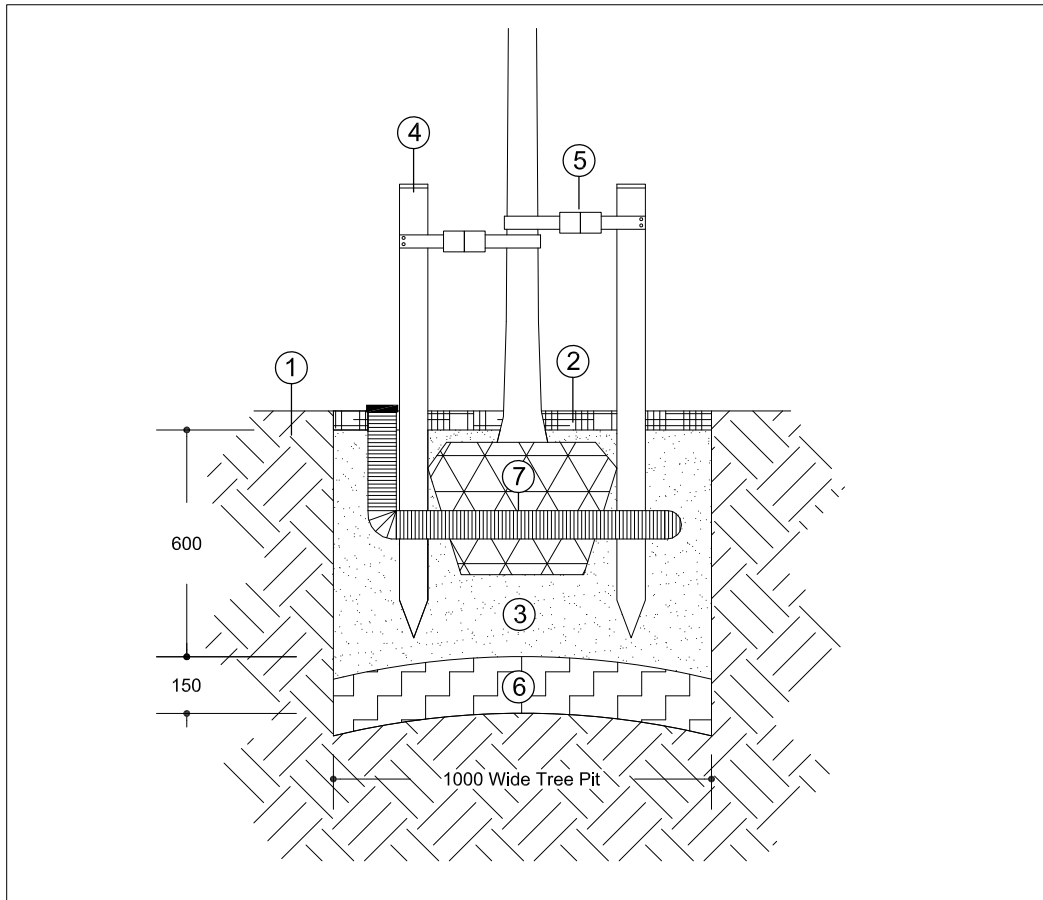

KEY:

- | | |
|--|--|
| <p>① Grass/Soil/Mulch level</p> <p>② Minimum 50mm depth of bark mulch around trunk of tree.</p> <p>③ Minimum 600mm depth of approved backfill compacted in layers in accordance with soft landscape specification.</p> | <p>④ 75mm dia. round section stake driven in ground min. 600mm deep, until secure.</p> <p>⑤ Holdfast tree belting and spacer sleeves used to support tree trunk. Tree belt galvanised nailed to stakes.</p> <p>⑥ Base of pit broken up to a min. depth of 150mm.</p> <p>⑦ 75mm dia. PVC perforated irrigation tube with cap.</p> |
|--|--|


Countryside Properties
Countryside Properties PLC
 Countryside House
 The Drive
 Brentwood
 Essex CM13 3AT
 Tel: 01277 280000 Fax: 01277 690080
 www.countryside-properties.com
 Group Chief Architect: Mette McLarney B Arch (Hons) RIBA

site: **Phase KM1
Kingsmere
Bicester**

title: **Tree Pit Detail
Standard Tree In Soft
Landscaped Areas**

 <small>BSI REGISTERED FS 53054 Quality Management EMS 61920 Environmental Management</small>	drawn by: MJR
	checked: ESB
	scale: 1:20 @A4
	date: November 2009
drawing no: N00200-PL-L09	sheet no: revision: