


DERIVED FROM THE ORIGINAL SURVEY MAP WITH THE PERMISSION OF THE CONTROLLER OF HER MAJESTY'S STATIONERY OFFICE. COPYRIGHT RESERVED.

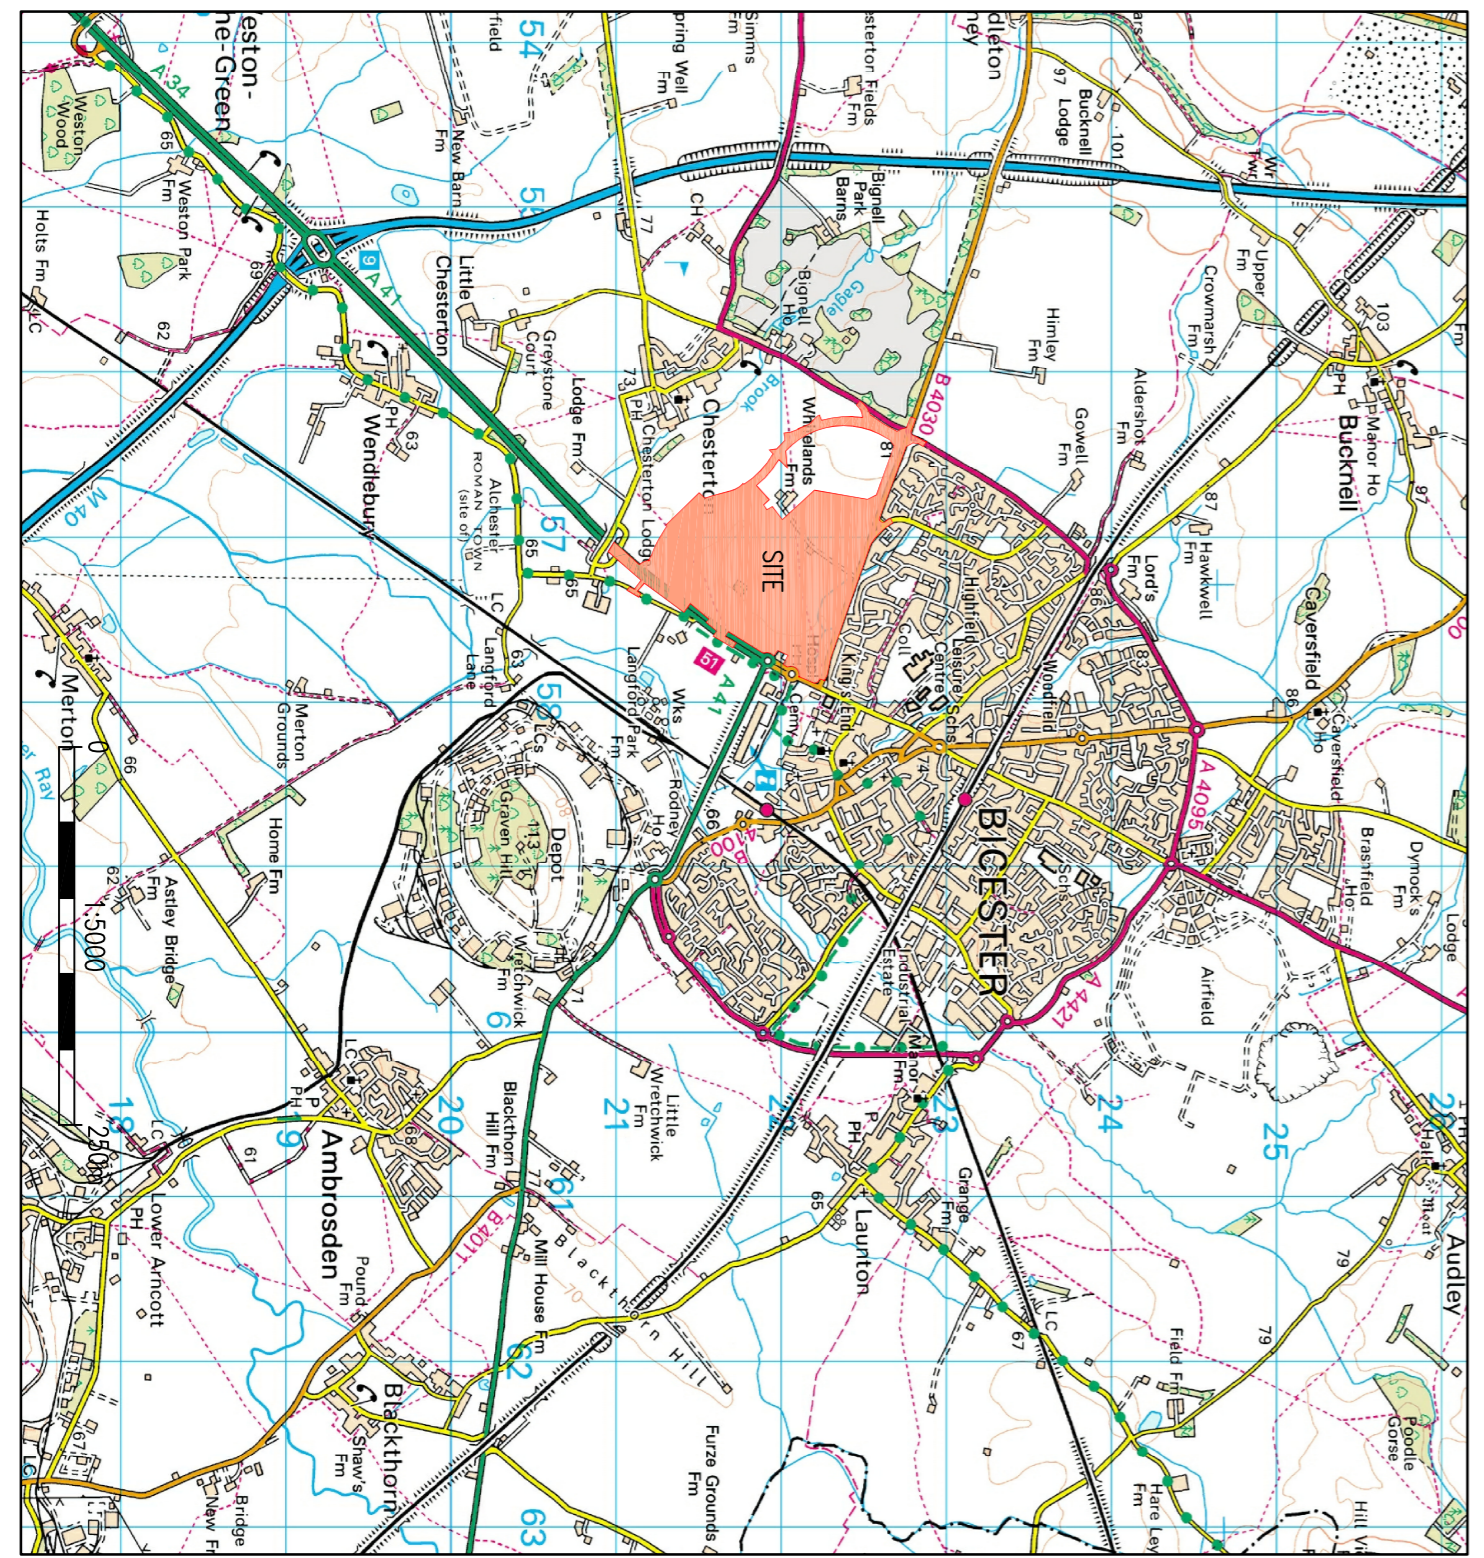

SITE LOCATION PLAN

DO NOT SCALE

- NOTES:
1. ALL DIMENSIONS IN MILLIMETERS UNLESS OTHERWISE STATED.
 2. ALL OUTFALL LEVELS/INVERTS TO BE CONFIRMED PRIOR TO CONSTRUCTION.
 3. ROAD CONSTRUCTION AND SURFACING FINISHES TO 1903/SO/001.

KEY
 - - - - - PLANNING BOUNDARY: AREA = 28729m²



KEY PLAN

REV	DATE	BY	DESCRIPTION	CHK	APP
B	18/02/10	JH	CCC COMMENTS INCORPORATED	JMS	JAT
A	28/05/09	JH	FIRST ISSUE	JMS	JAT

FOR TECHNICAL APPROVAL

WSP

Mountbatten House, Basing View, Basingstoke, Hampshire RG21 4HU
 Tel: +44 (0)1256 318800 Fax: +44 (0)1256 318700
 http://www.wspgroup.com

COUNTRYSIDE PROPERTIES

CLIENT:	COUNTRYSIDE PROPERTIES
PROJECT:	SOUTH WEST BICESTER BICESTER, OXFORDSHIRE
TITLE:	HOWES LANE ROUNDABOUT SECTION 278 PLANNING BOUNDARY
SCALE @ 1:1000	DRAWN BY: JAM CHECKED BY: JH DATE: May/09
PROJECT NO:	1903-SK-103
DRAWING NO:	1903/SK/103
DATE:	18/02/10
SCALE @ 1:1000	DRAWN BY: JAM CHECKED BY: JH DATE: May/09