
18/02/2010 16:51:05 N:\Bicester New Town\DRAWINGS\AUTOCAD\RP Road and Paving Levels, Sections\1903-RP-025.dwg Hardy, Jonathan 82.142 81.705 81.818 1360.000 82.009 82.375 82.192 82.059 82.292 81.867 1380.000 82.109 82.475 
 82.159
 82.525

 82.170
 82.536
 1392.081 82.200 82.585 82.392 81.894 82.238 82.647 81.920 1420.000 82.276 82.709 82.306 82.764 82.535 1430.000 82.318 82.800 81.901 1440.000 82.559 1448.430 HP 1450.000 82.313 82.554 81.904 1458.299 1460.000 82.260 82.786 82.523 82.477 81.885 1480.000 82.214 82.740 82.164 82.690 82.114 82.640 82.377 81.882 1500.000 82.064 82.590 82.277 82.094 1520.000 82.014 82.540

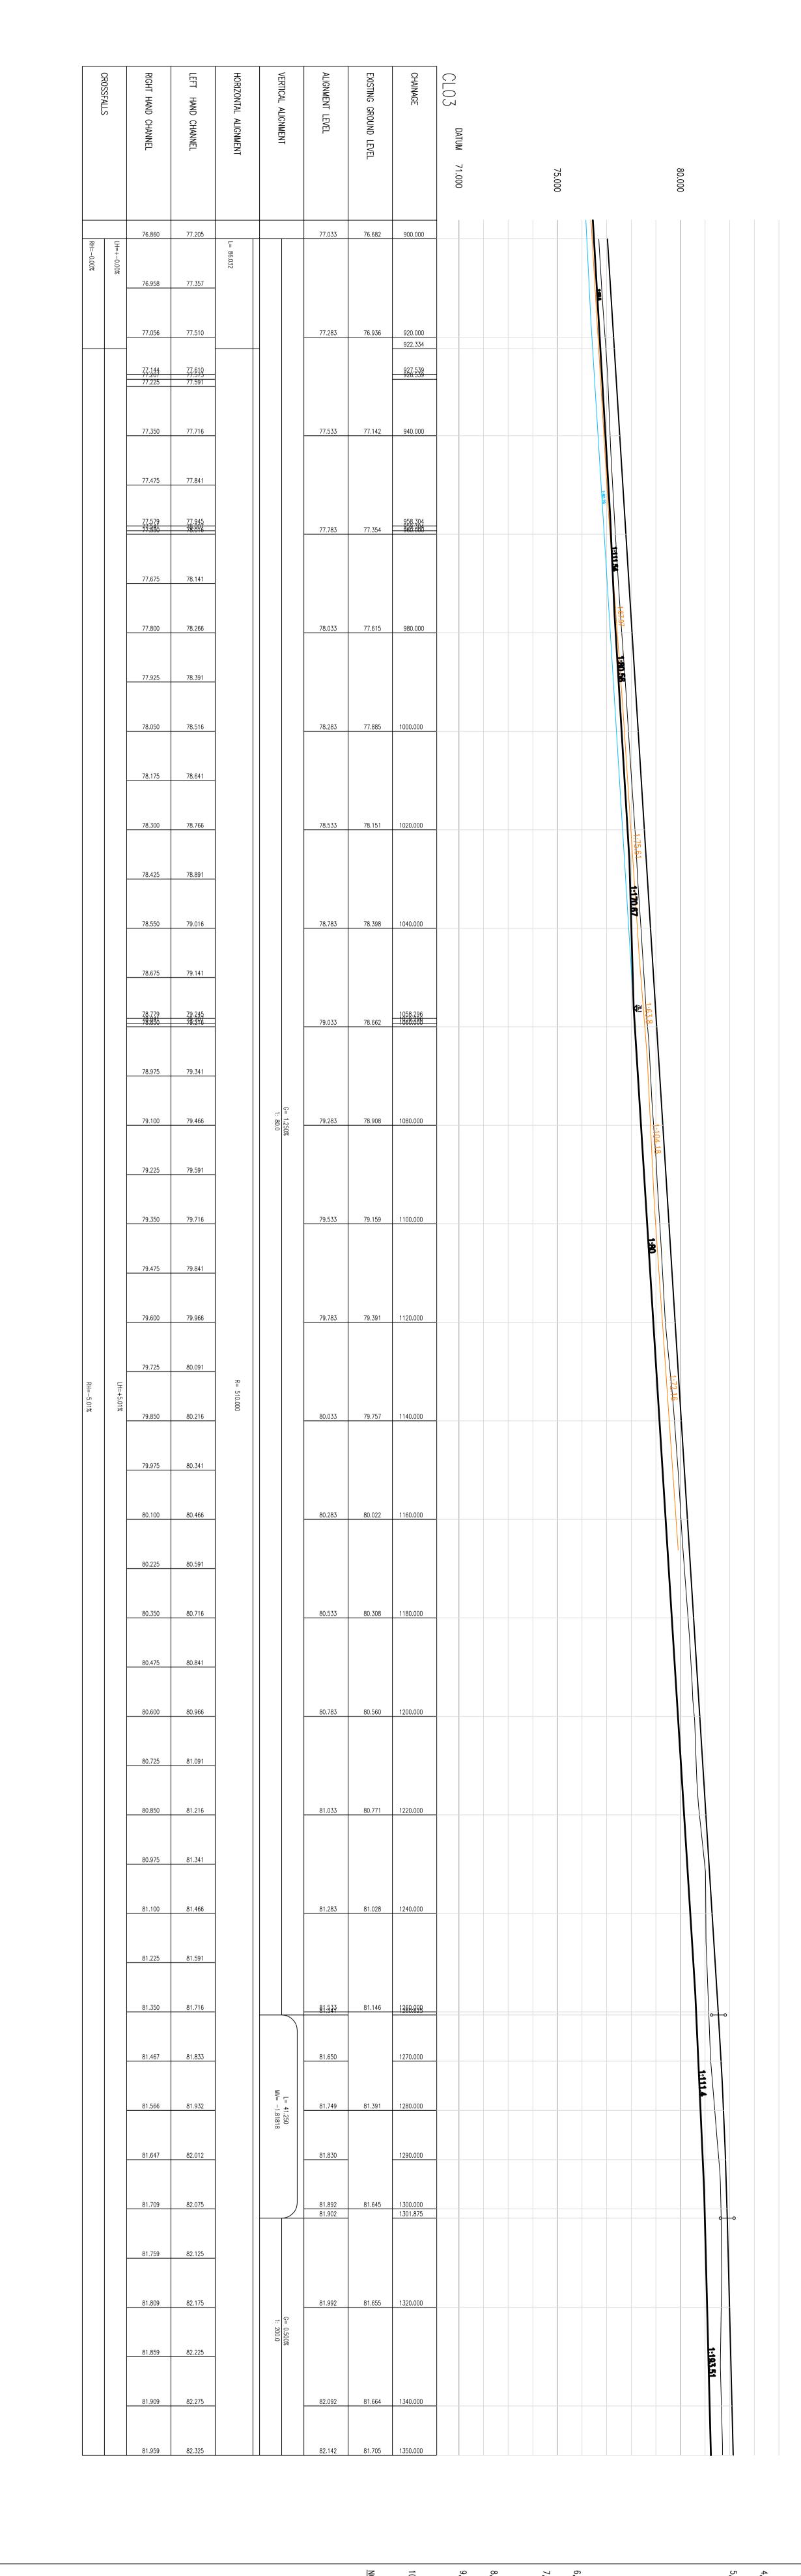

A 03/03/09 DP REV DATE E  DRAWING STATUS:  DRAWING STATUS:  DRAWING STATUS:  PROJECT:  PROJECT:  PROJECT No:  11011903  11011903	18/02/10
	1 1
FOF P P P P P P P P P P P P P P P P P P	
	OCC COMMENTS INCORPORATED
AL	JAM
APD 2	7

3, THIS DRAWING SHOULD BE READ IN CONJUNCTION WITH ALL OTHER RELEVANT ENGINEERING DETAILS, DRAWINGS & SPECIFICATIONS.

4, ALL FOUL SEWER WORKS ARE TO BE CARRIED OUT IN ACCORDANCE WITH SEWERS FOR ADOPTION 6TH EDITION.

5, PRIOR TO CONSTRUCTION WORKS COMMENCING ON SITE, THE LOCATION OF ALL EXISTING SERVICES SHOWN ON WSP DRAWINGS ARE INDICATIVE ONLY. IT WILL BE THE RESPONSIBILITY OF THE CONTRACTOR TO LOCATE AND PROVE THE POSITION/LEVEL OF ALL SERVICES WHICH WILL AFFECT THE WORKS PRIOR TO COMMENCING ANY CONSTRUCTION.

ANY RELOCATION/REMEDIAL WORKS REQUIRED ARE TO BE COMPLETED IN ADVANCE OF THE PROPOSED WORKS AND IN ACCORDANCE WITH THE RELEVANT STATUTORY UNDERTAKERS REQUIREMENTS.

6, FOR CONSTRUCTION DETAILS REFER TO THE RELEVANT WSP DRAWING UNMEER LISTED ON THE STANDARD ISSUE SHEET.

7. THE CONTRACTOR IS TO KEEP A RECORD OF ANY VARIATIONS MADE ON SITE, INCLUDING THE RELEVANT STATUTORY UNDERTAKERS OR DRAWNS ON SO THAT "AS BUILT" DRAWINGS CAN BE PREPARED UPON COMPLETION OF THE PROJECT.

8. ALL PIPES SHALL BE LAID SOFFIT TO SOFFIT WITH OUTGOING PIPES UNLESS OTHERWISE STATED.

9. CLASS S BED & SURROUND TO BE USED WHERE COVER TO PIPE IS GREATER THAN 1.2m IN HIGHWAYS, OR 0.9m IN OPEN SPACE, OTHERWISE CONCRETE PROTECTION WILL BE REQUIRED. PLASE REFER TO STANDARD DETAIL.

10. STRAIGHT LINE INTERPOLATED PROTECTION WILL BE REQUIRED. PLASE REFER TO STANDARD DETAIL.

10. STRAIGHT DITCH

RIGHT DITCH

PROPOSED DITCH

PROPOSED DITCH

EXISTING DITCH

EXISTING DITCH

NOTES

1. ALL DIMENSIONS ARE IN METRES UNLESS OTHERWISE STATED, SIMILARLY ALL LEVELS ABOVE DATUM ARE ALSO IN METRES.

DO NOT SCALE