


PLAN

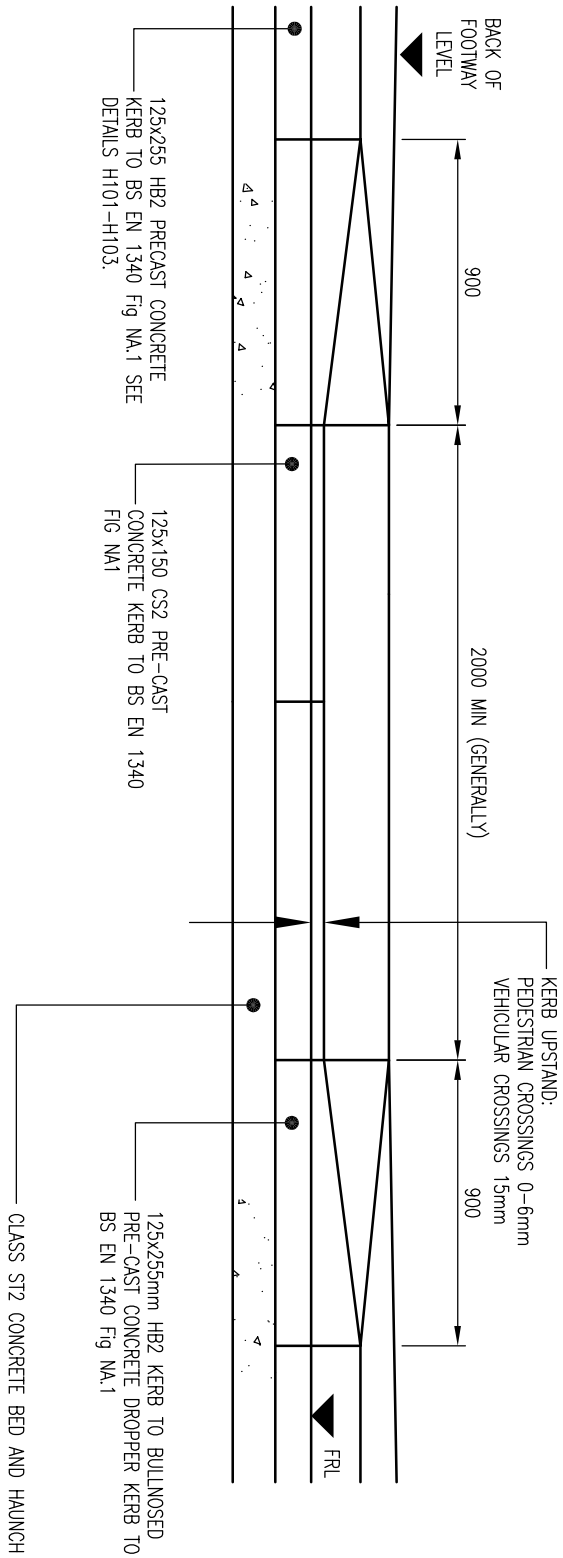

ELEVATION

DO NOT SCALE

NOTES:

1. ALL DIMENSIONS ARE IN MILLIMETRES UNLESS OTHERWISE STATED.
2. ALL CLAUSE NUMBERS REFER TO THE SPECIFICATION FOR HIGHWAY WORKS, LATEST EDITION.
3. KERBS MAY BE LAID DIRECTLY ONTO THE CONCRETE WHILST STILL PLASTIC WITH THE WRITTEN PERMISSION OF THE ENGINEER.
4. FOR KERB CONSTRUCTION DETAILS REFER TO 1903/SD/004-006.
5. FOR TACTILE PAVING DETAILS REFER TO 1903/SD/007.

REV	DATE	BY	DESCRIPTION	CHK	APP
D	18/02/10	JH	OCC COMMENTS INCORPORATED	JMM	JH
C	03/12/08	JH	ISSUED FOR TECHNICAL APPROVAL	JMM	JH
B	28/05/08	DP	MINOR AMENDMENTS	JM	JM
A	17/09/07	DAH	FIRST ISSUE	JM	JJP

FOR TECHNICAL APPROVAL



Mountbatten House, Basing View, Basingstoke, Hampshire RG21 4HU
 Tel: +44 (0)1256 318800 Fax: +44 (0)1256 318700
<http://www.wspgroup.com>

COUNTRYSIDE PROPERTIES

PROJECT: SOUTH WEST BICESTER
 BICESTER, OXFORDSHIRE

DROPPED KERB CROSSING DETAIL

SCALE @ A3	N.T.S.	CHECKED: JM	APPROVED: JJP
DAO FILE	1903-SD-008.DWG	DESIGN/DRAWN: DAH	DATE: September 2007
PROJECT No:	11011903	DRAWING No:	1903/SD/008
		REV:	D