


Wildflower Grass seed mix :  
 from BSH tel 01522 868714  
 www.bshamenity.com  
 seed mix type RE1

Festuca rubra ssp litoralis 36%	Achillea millefolium 1.5%
Cynosurus cristatus 24%	Centaurea nigra 1.5%
Agrostis capillans 14%	Galium verum 1.5%
Trisetum flavescens 6%	Leucanthemum vulgare 1.5%
Anthoxanthum odoratum 2%	Leontodon hispidus 1%
Plantago lanceolata 2%	Agrimonia eupatoria 1%
Prunella vulgaris 1.5%	Rhinanthus minor 1%
Ranunculus acris 1.5%	Lotus corniculatus 0.5%
Filipendula ulmaria 1.5%	Sanguisorba minor 0.5%
Ranunculus bulbosus 1.5%	

Grass (general amenity)  
 seed mix type A19  
 from BSH tel 01522 868714  
 www.bshamenity.com

SL3

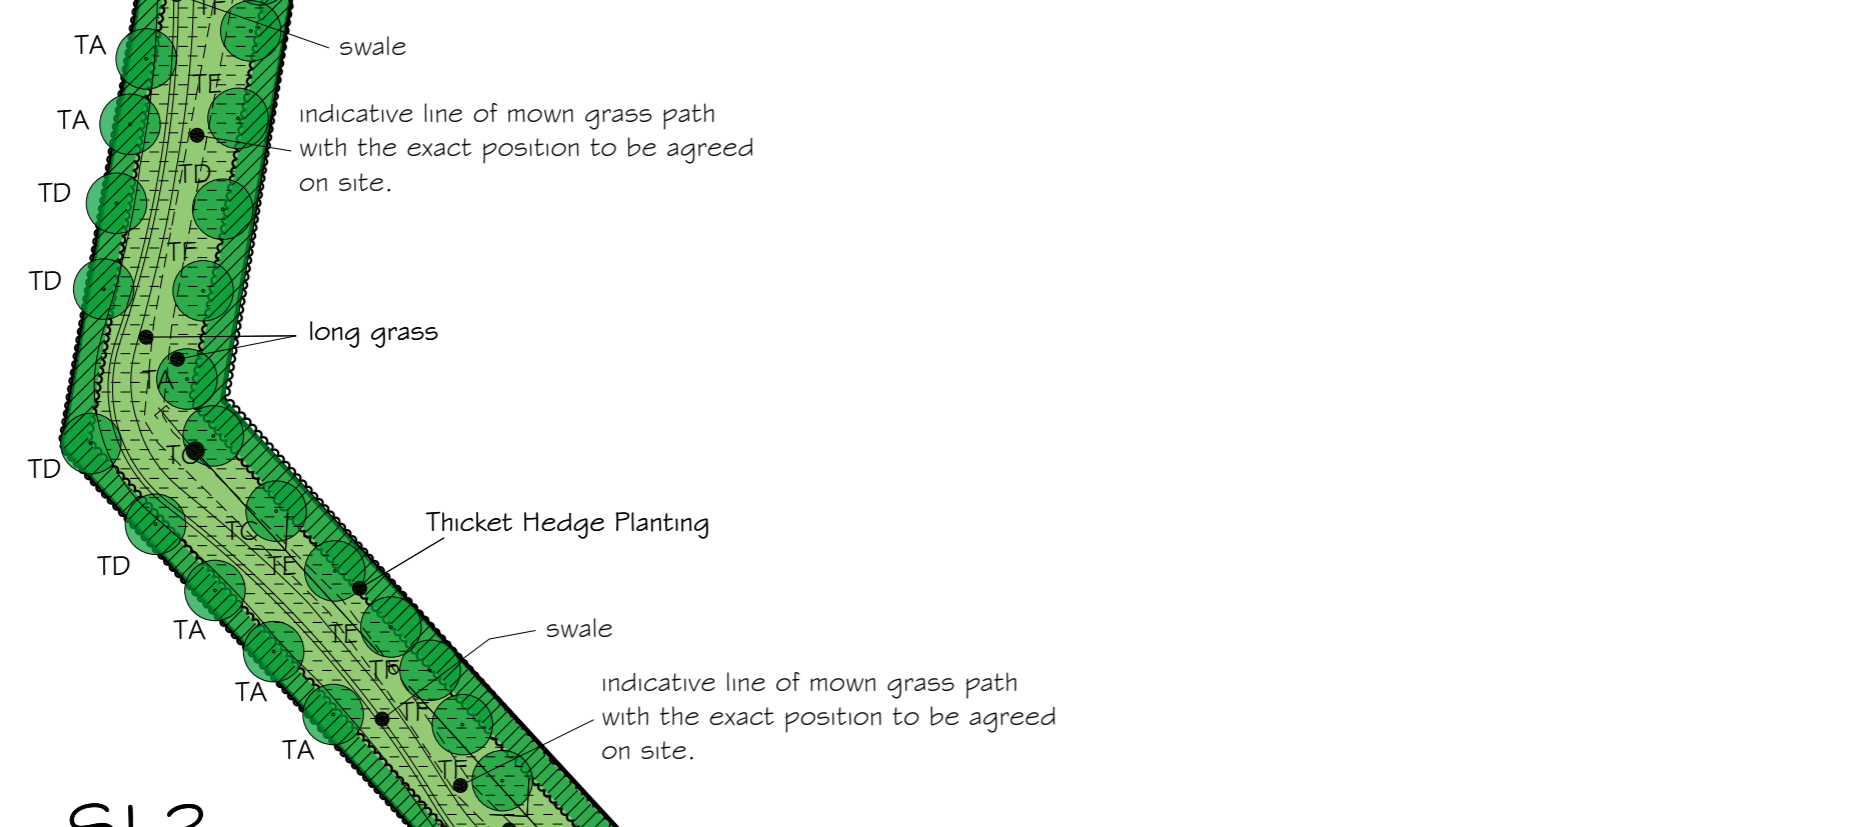


development access to be determined once planning approval is granted and agreed with each section.

Thicket Hedge Planting - clipped to 1200 high

Species	Percentage Mix	Size / Type
613no Crataegus Monogyna	50%	600-900 BR
184no Acer Campestre	15%	600-900 BR
184no Prunus Spinosa	15%	600-900 BR
62no Corylus Avellana	5%	600-900 BR
62no Cornus Sanguinea	5%	600-900 BR
62no Rosa Arvensis	5%	600-900 BR
31no Viburnum Opulus	2.5%	600-900 BR
31no Ulmus Glabra	2.5%	600-900 BR

plants to be 600-900 bare root stock at 1m centres each with stake and tie, plus rabbit spiral

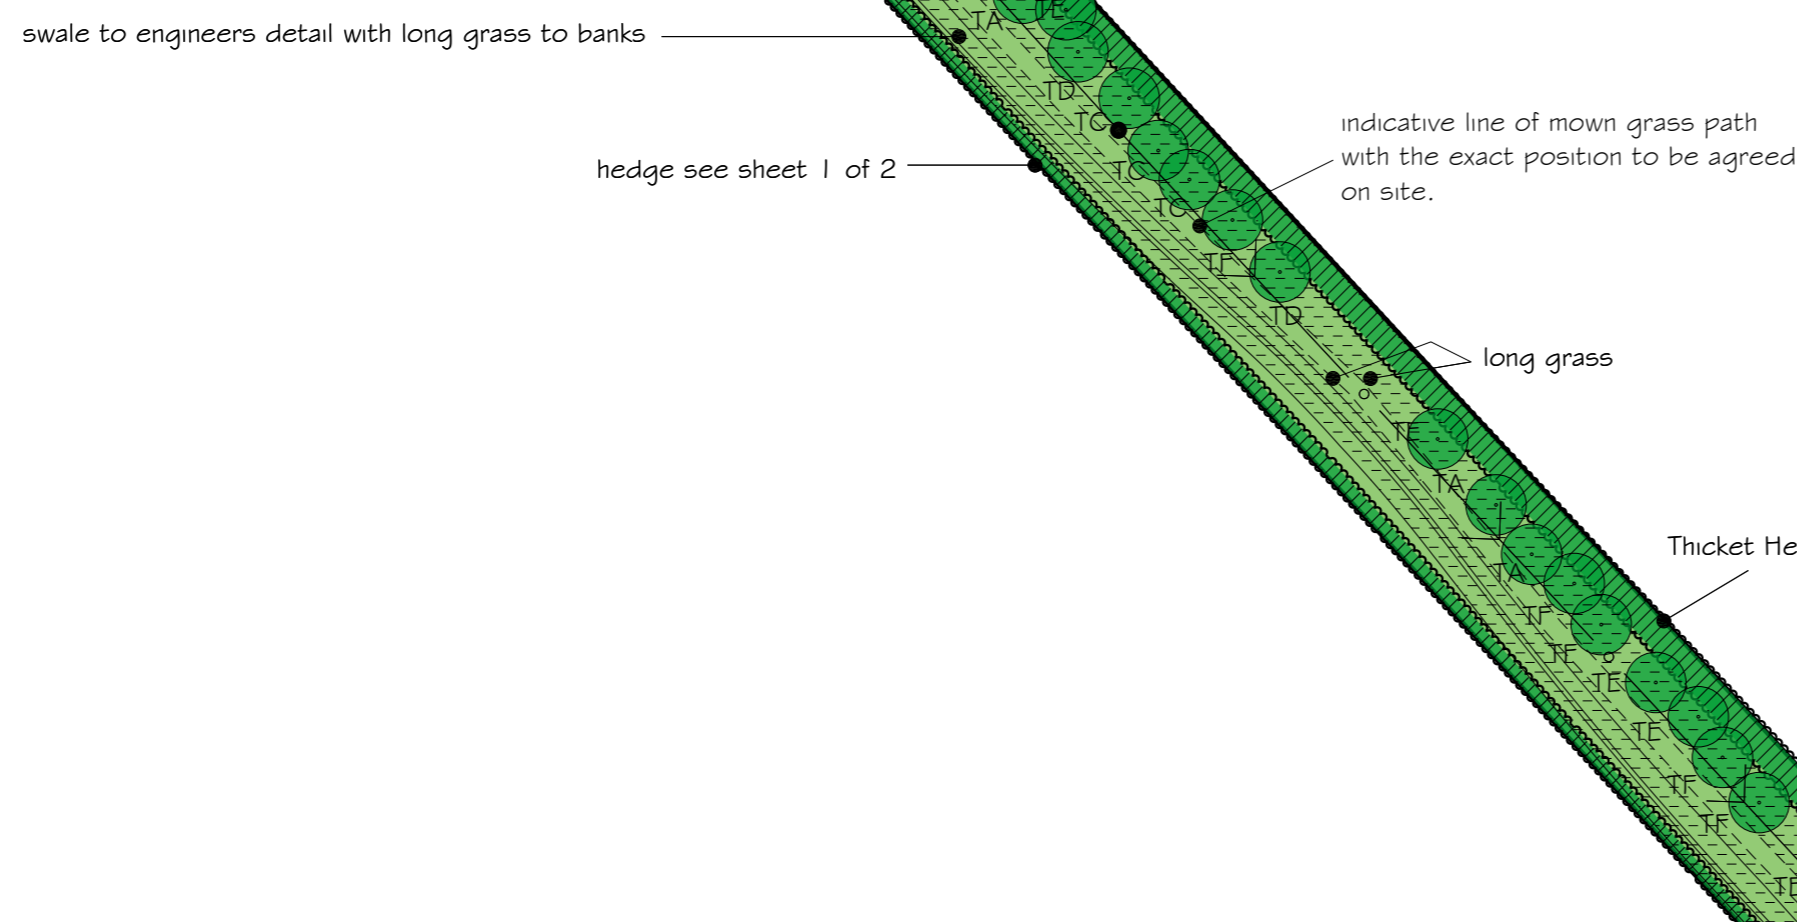


NOTES

SPECIMEN TREES

Ref	Species
TA	Fraxinus Excelsior
TB	Sorbus Ana
TC	Betula Pendula
TD	Pinus Sylvestris 25L CG
TE	Prunus Avium
TF	Acer Campestre
TG	Quercus Robur

All trees to be feathered 150-175 high at planting bare root with Tubex quill and stake.

SL3

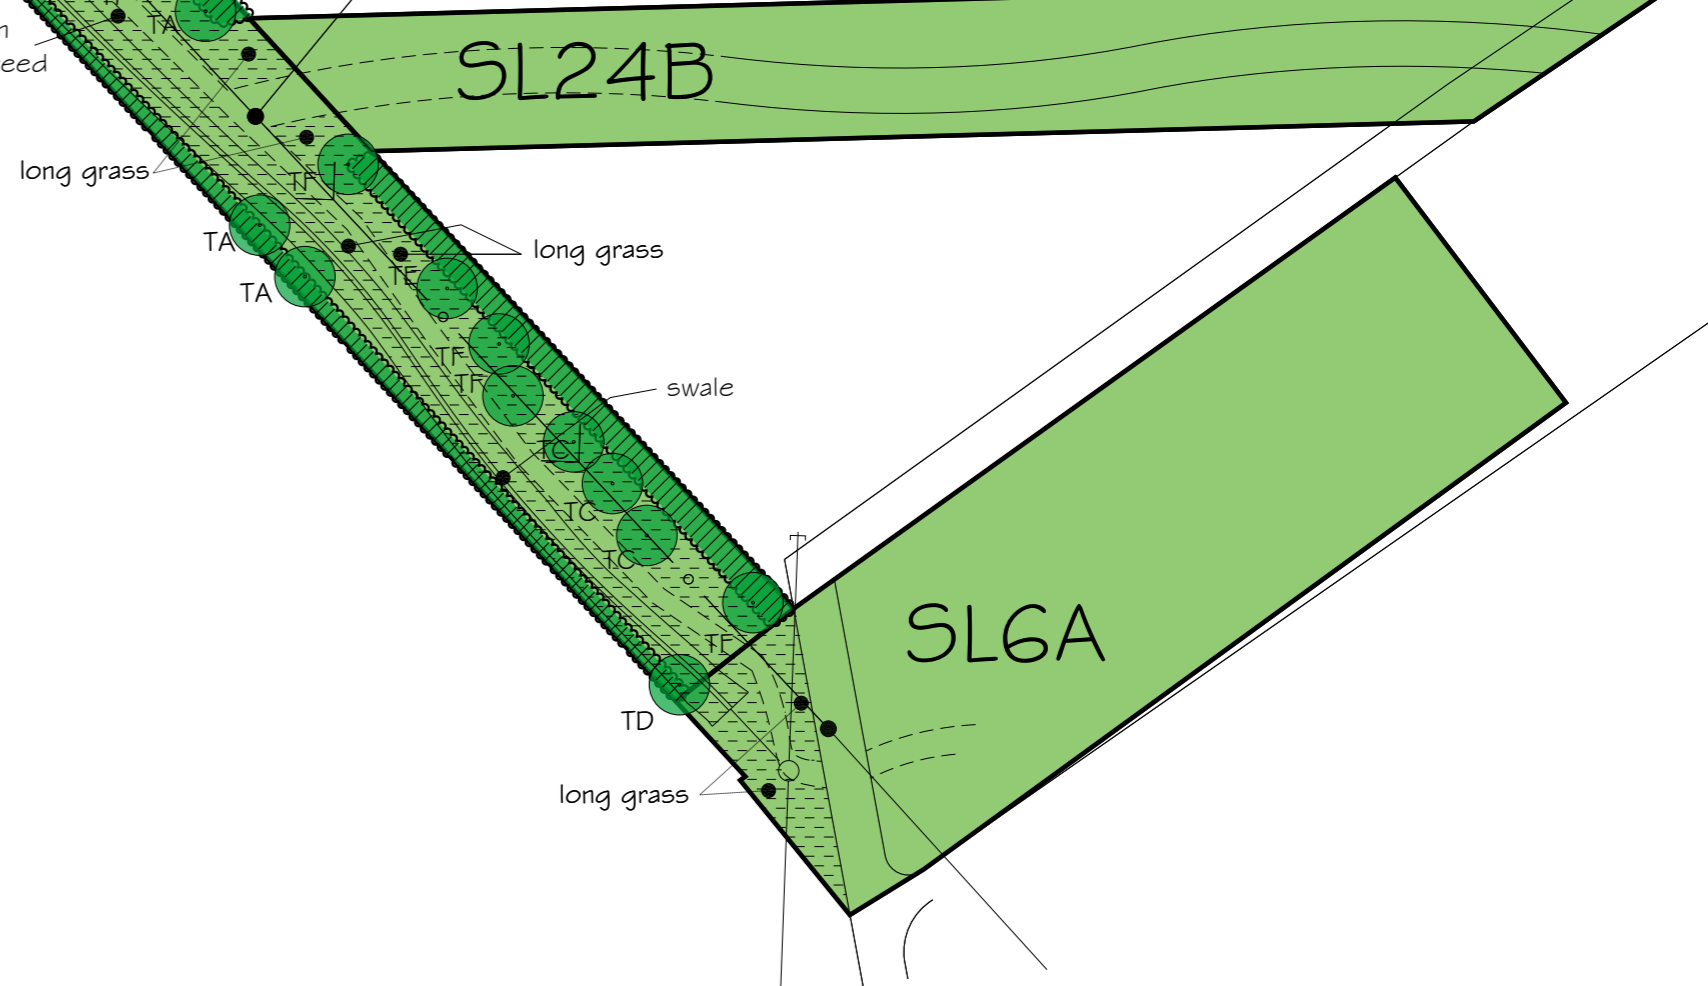

REVISION "C" PLANNERS COMMENTS ADDED FEB 2010  
 REVISION "B" GENERAL REVISIONS 26TH AUGUST 2009  
 REVISION "A" GENERAL REVISIONS 6TH AUGUST 2009

Countryside Properties (Special Projects) Ltd  
 Countryside House  
 The Drive Brentwood Essex CM13 3AT  
 Telephone 01277 260000 Facsimile 01277 698690  
 www.countryside-properties.co.uk E-mail Countryside@dial.pipex.com

**david fountain designs ltd**  
 Architectural and Landscape Design Consultants

The Design Studio  
 Ivy Lodge  
 71 Belmont Avenue  
 Wickford  
 Essex SS12 0HG

tel/fax- 01268 461344  
 email- davidfountain@blueyonder.co.uk  
 mobile- 07730 064853  
 www.daviddesigns.com  
 www.4scapes.com  
 www.gardenstorkids.com

Description SL3 LANDSCAPING DETAILS SHEET 1 OF 2		Drawing Name BICESTER OXFORD	
Dwg number DFD/BIC/L14		Rev C	
Drawn by DAVID FOUNTAIN	Scale(s) 1:500@A1	Date	