


ROUND TOP EDGING TYPE ER

FLAT TOP EDGING TYPE EF

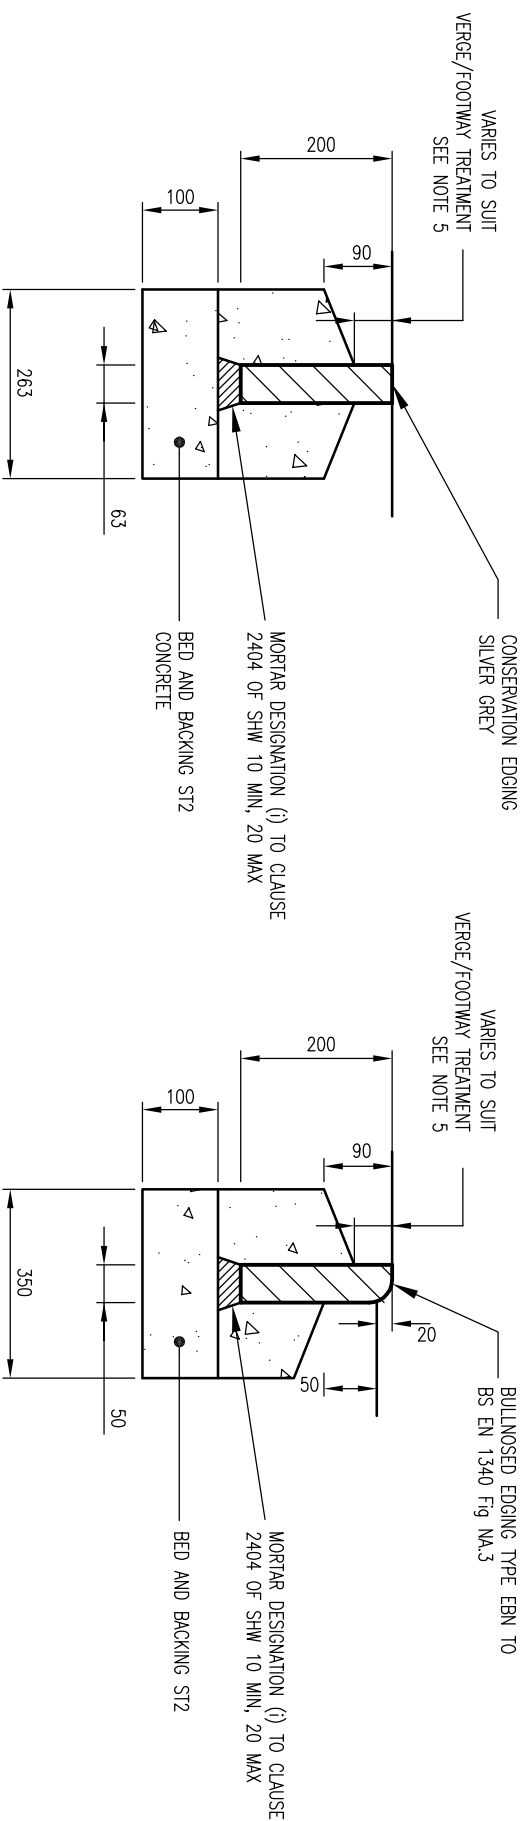

CONSERVATION KERB FLAT TOP
EDGING TYPE CEF

BULLNOSED EDGING TYPE EBN

DO NOT SCALE

NOTES:

1. ALL DIMENSIONS ARE IN MILLIMETRES UNLESS OTHERWISE STATED.
2. ALL CLAUSE NUMBERS REFER TO THE SPECIFICATION FOR HIGHWAY WORKS (SHW), LATEST EDITION.
3. ALL PRECAST CONCRETE UNITS ARE TO CONFORM TO AND BE LAID IN ACCORDANCE WITH CL.1101 OF THE SPECIFICATION FOR HIGHWAY WORKS LATEST EDITION.
4. KERB, BED AND BACKING SHALL BE ST2 GRADE CONCRETE TO CL.2602 OF THE SHW, LATEST EDITION.
5. TO BE 30mm WHEN ADJACENT TO THE GRASSED VERGE, AND 30mm PLUS THE DEPTH OF THE PAVING STONE WHEN ADJACENT TO PAVING STONES.
6. MECHANICAL HANDLING OF HEAVY ITEMS IS RECOMMENDED

TYPICAL WEIGHTS:
STANDARD PCC HB2 KERBS 69KG
CONSERVATION KERB 83KG
STANDARD PCC EDGING 45KG

REV	DATE	BY	DESCRIPTION	CHK	APP
D	18/02/10	JH	OCC COMMENTS INCORPORATED	MW4	GH
C	03/12/08	JH	ISSUED FOR TECHNICAL APPROVAL	JAW	GH
B	30/05/08	JH	MINOR AMENDMENTS	LH	JM
A	11/03/08	PJ	FIRST ISSUE	LH	JM

FOR TECHNICAL APPROVAL

DRAWINGS STATUS:

CLIENT:
Mountbatten House, Basing View, Basingstoke, Hampshire RG21 4HJ
Tel: +44 (0)1256 318800 Fax: +44 (0)1256 318700
<http://www.wspgroup.com>



COUNTRYSIDE PROPERTIES

ARCHITECT:

**SOUTH WEST BICESTER
BICESTER, OXFORDSHIRE**

PROJECT:

**ON SITE WORKS
KERB TYPES SHEET 2 OF 2**

TITLE:

SCALE @ A3:	1:10	CHECKED:	LH	APPROVED:	JM
-------------	------	----------	----	-----------	----

CAD FILE:	1903-SD-212	DESIGN/DRAWN:	PJ	DATE:	January 2008
-----------	-------------	---------------	----	-------	--------------

PROJECT No.:	11011903	DRAWING No.:	1903/SD/212	REV.:	D
--------------	----------	--------------	-------------	-------	---

