


PLAN

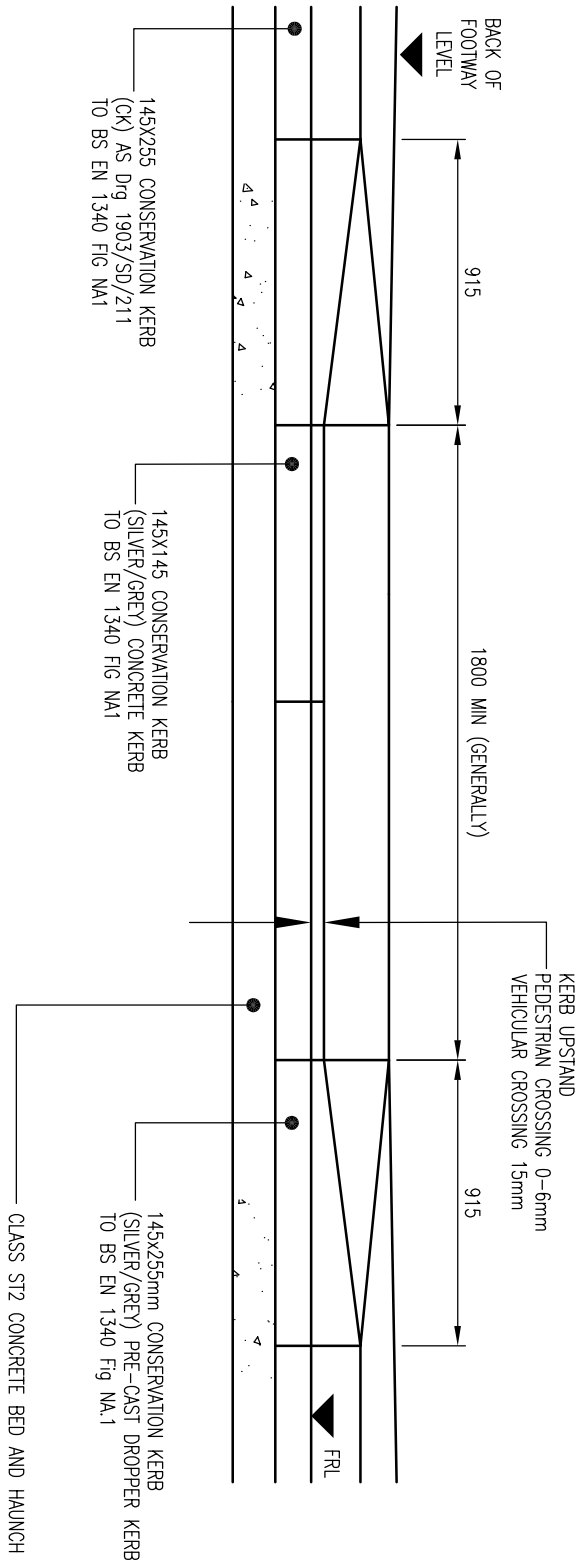

ELEVATION

DROPPED KERB CROSSING DETAIL (CONSERVATION KERB DKC)

DO NOT SCALE

- NOTES:
1. ALL DIMENSIONS ARE IN MILLIMETRES UNLESS OTHERWISE STATED.
 2. ALL CLAUSE NUMBERS REFER TO THE SPECIFICATION FOR HIGHWAY WORKS, LATEST EDITION.
 3. KERBS MAY BE LAID DIRECTLY ONTO THE CONCRETE WHILST STILL PLASTIC WITH THE WRITTEN PERMISSION OF THE ENGINEER.
 4. FOR KERB CONSTRUCTION DETAILS REFER TO 1903/SD/004-006.
 5. FOR TACTILE PAVING DETAILS REFER TO 1903/SD/007.

REV	DATE	BY	DESCRIPTION	CHK	APP
D	18/02/10	JH	OCC COMMENTS INCORPORATED	JMM	GH
C	08/01/09	DP	MINOR TEXT AMENDMENTS	JMM	GH
B	03/12/08	JH	ISSUED FOR TECHNICAL APPROVAL	JMM	GH
A	30/05/08	JH	FIRST ISSUE	JM	JPP

DRAWING STATUS:
FOR TECHNICAL APPROVAL



Mountbatten House, Basing View, Basingstoke, Hampshire RG21 4HU
Tel: +44 (0)1256 318800 Fax: +44 (0)1256 318700
<http://www.wspgroup.com>

COUNTRYSIDE PROPERTIES

CLIENT:

ARCHITECT:

PROJECT:
SOUTH WEST BICESTER
BICESTER, OXFORDSHIRE

TITLE:
ON-SITE WORKS
DROPPED KERB CROSSING DETAIL
(DKC)

SCALE @ A3	CHECKED:	APPROVED:
N.T.S.	JM	JDP
CAD FILE:	DESIGN/DRAWN:	DATE:
1903-SD-214	JH	September 2007
PROJECT No:	DRAWING No:	REV:
11011903	1903/SD/214	D

© WSP Group plc