



BUS SHELTER CROSS SECTION

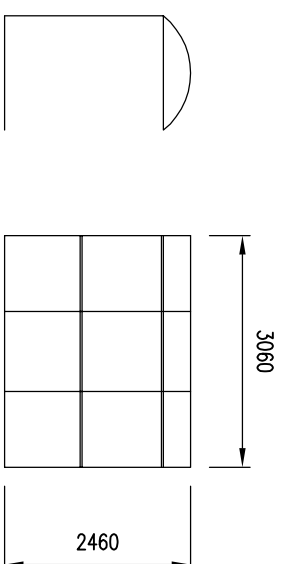

BUS SHELTER DETAIL

SURFACE COARSE TO BE BUFF COATED
BUFF COLORED AGGREGATE

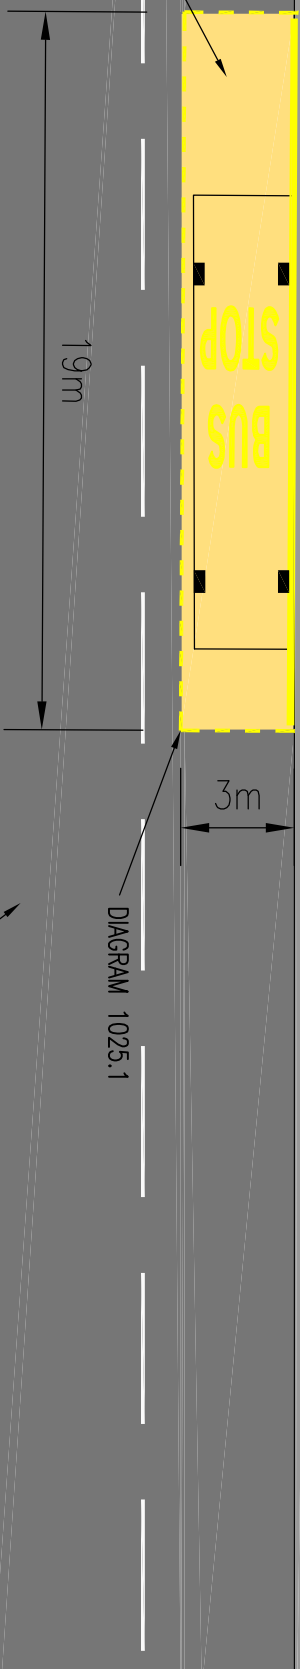

SCALE: 1:200

DO NOT SCALE

- NOTES:
1. ALL DIMENSIONS ARE IN MILLIMETRES UNLESS OTHERWISE STATED.
 2. ALL CLAUSE NUMBERS REFER TO THE SPECIFICATION FOR HIGHWAY WORKS, LATEST EDITION.

3. FOR KERB CONSTRUCTION DETAILS REFER TO 1903/SD/211.
4. FOR TACTILE PAVING DETAILS REFER TO 1903/SD/202.
5. BUS SHELTER TO BE QUEENBURY ARJUN RANGE OR SIMILAR.

REV	DATE	BY	DESCRIPTION	CHK	APP
B	18/02/10	TG	MINIMUM CLEARANCE NOTE ADDED	GH	GH
A	05/26/09	DP	FIRST ISSUE	JAM	GH

DRAWING STATUS:
FOR TECHNICAL APPROVAL



Mountbatten House, Basing View, Basingstoke, Hampshire RG21 4HU
Tel: +44 (0)1256 318800 Fax: +44 (0)1256 318700
<http://www.wspgroup.com>

CLIENT:
COUNTRYSIDE PROPERTIES

ARCHITECT:

PROJECT:
**SOUTH WEST BICESTER
BICESTER, OXFORDSHIRE**

TITLE:
BUS STOP DETAIL

SCALE @ A3	CHECKED:	APPROVED:
NTS	JAM	GH
CAD FILE	DESIGN/DRAWN:	DATE:
1903-SD-223	DP	September 2007
PROJECT No:	DRAWING No:	REV:
11011903	1903/SD/223	B

© WSP Group plc