
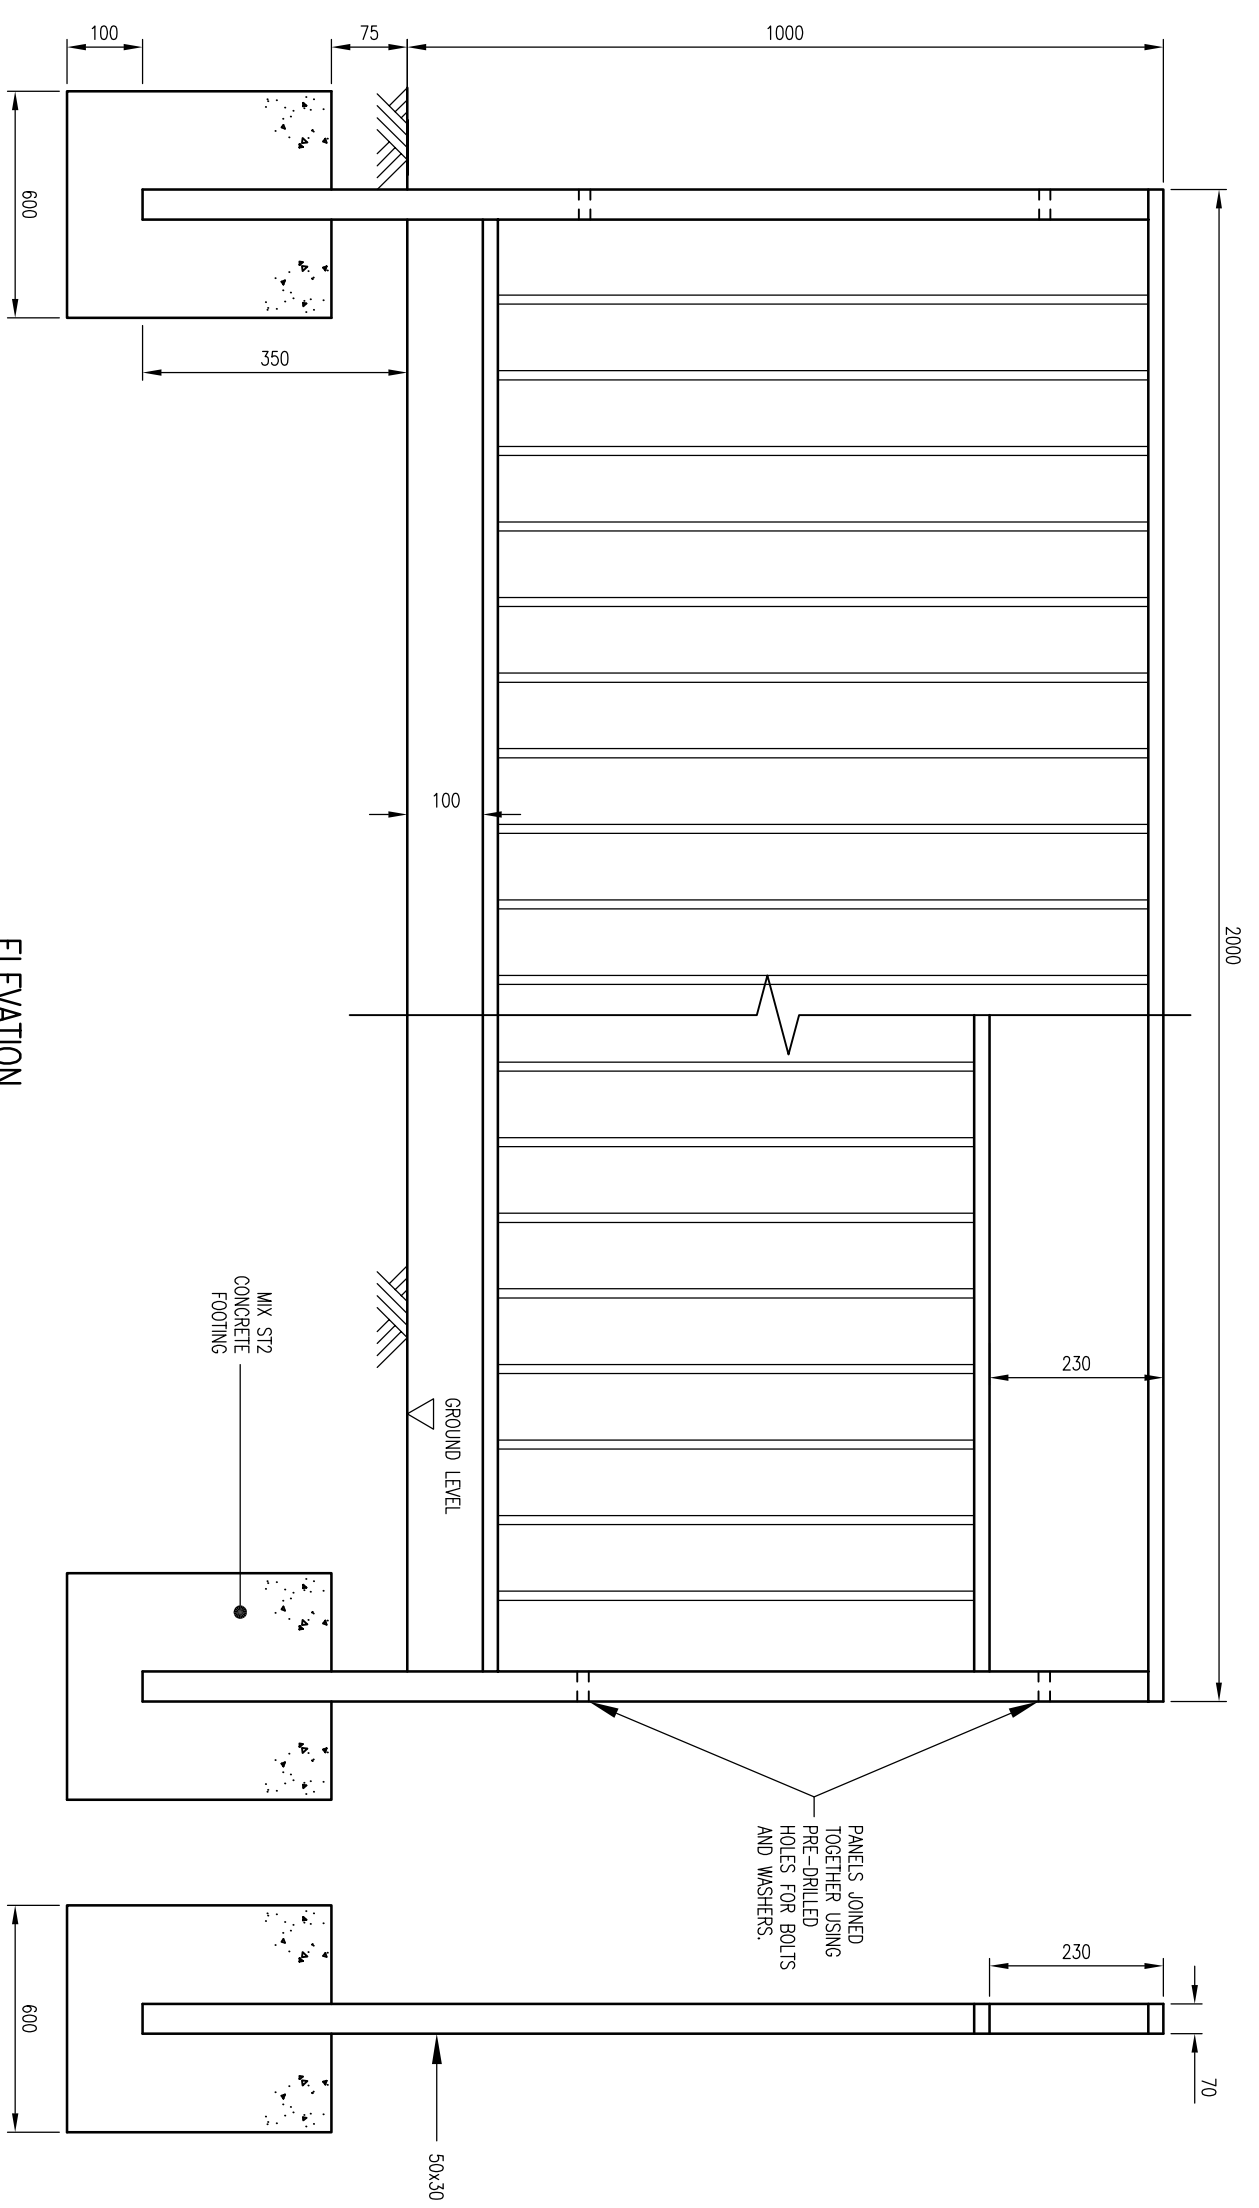


**DO NOT SCALE**

NOTES:

1. ALL DIMENSIONS ARE IN MILLIMETRES UNLESS OTHERWISE STATED.
2. ALL CLAUSE NUMBERS REFER TO SPECIFICATION FOR HIGHWAY WORKS, LATEST EDITION.
3. ALL UNITS ARE TO BE HOT DIPPED GALVANISED TO BS BS EN ISO 1461:1999
4. PLANTING DEPTH SHALL BE SUCH AS TO SATISFY THE LOADING REQUIREMENTS OF BS 7818 (1995) AND SHALL IN NO CASE BE LESS THAN 300mm.
5. ALL PEDESTRIAN GUARDRAILS MUST BE IN ACCORDANCE WITH THE INTERIM REQUIREMENTS FOR ROAD RESTRAINT SYSTEMS (I.R.R.S) BS 7818 (1995) AND BS 7668 (2004).
6. DESIGN AND CONSTRUCTION TO BS 5950.

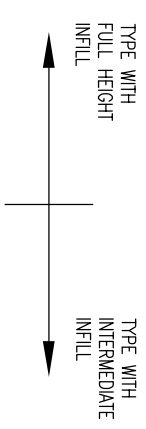

PANEL TYPE	PANEL LAYOUT	OPTIMUM SIGHT ANGLE	TYPICAL USES
V4		5° TO 14°	STRAIGHT ROADS, LOW TO MODERATE SPEEDS CURVES

**ELEVATION**

REV	DATE	BY	DESCRIPTION	CHK	APP
B	18/02/10	JH	OCC COMMENTS INCORPORATED	JMH	GH
A	11/03/08	DP	ISSUED	LH	JM

DRAWING STATUS: **FOR TECHNICAL APPROVAL**

  
**WSP**  
 Mountbatten House, Basing View, Basingstoke, Hampshire RG21 4HJ  
 Tel: +44 (0)1256 318800 Fax: +44 (0)1256 318700  
<http://www.wspgroup.com>

CLIENT: **COUNTRYSIDE PROPERTIES**

ARCHITECT:

PROJECT: **SOUTH WEST BICESTER  
BICESTER, OXFORDSHIRE**

TITLE: **PEDESTRIAN GUARD RAIL**

SCALE @ AS:	N.T.S.	CHECKED:	JIM	APPROVED:	JDP
OAD FILE:	1903-SD-034	DESIGN/DRAWN:	ACK	DATE:	DECEMBER 2007
PROJECT No:	11011903	DRAWING No:	1903/SD/034	REV:	B