


- Key:**
- Proposed LV Electricity
 - Proposed Water Mains
 - Proposed BT Apparatus
 - Proposed Gas Apparatus
 - Proposed Duct Crossing
 - Private Street Light Single Phase TBS
 - Private Street Lighting Feed Pillar
 - Proposed Lamp Column and Reference

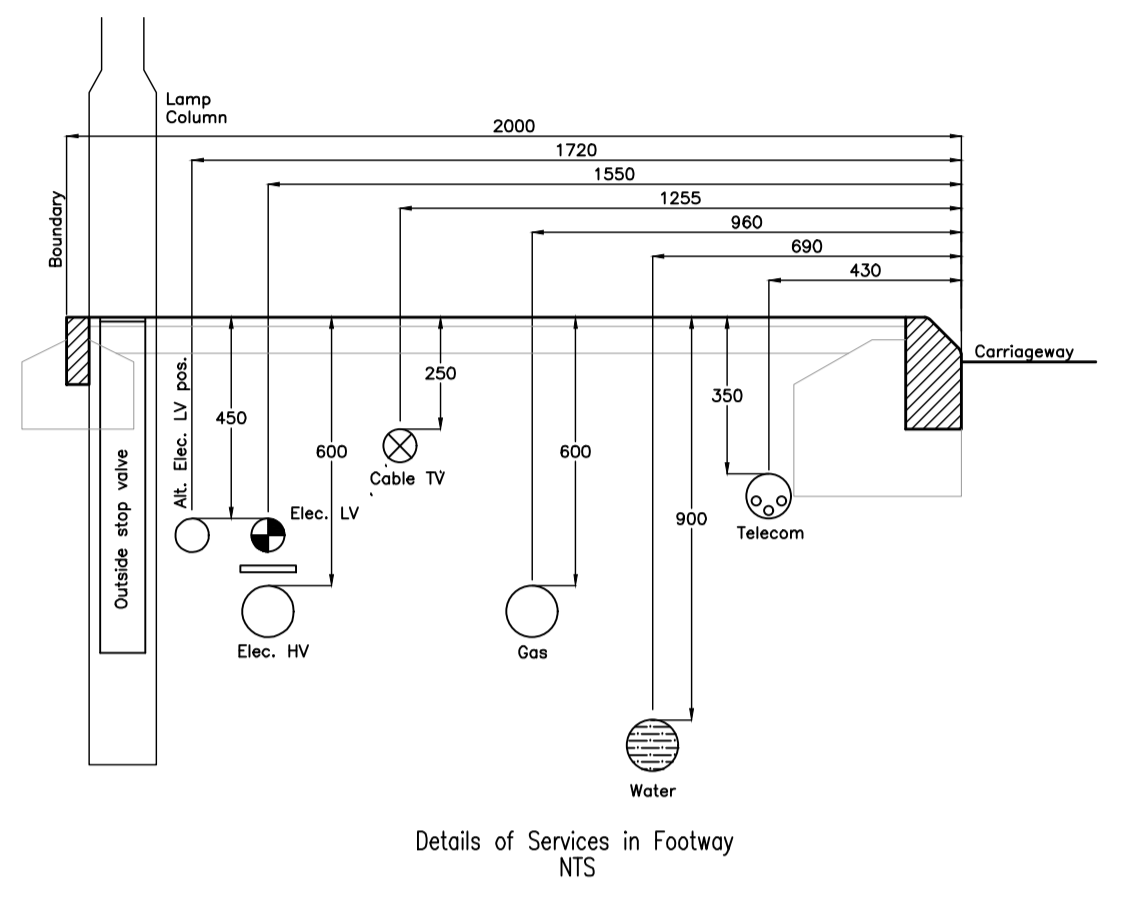

D	MB	11.11.19	Services updated to client comments, drawing status updated
C	MB	01.05.19	BT Services updated, Private Street lighting and feed pillar removed
B	MB	26.03.19	Private Street lighting Feed Pillar added Bin collection point relocated
A	MB	04.03.19	Services plan updated to site as-built locations

No. By Date Revision Details

© Copyright



YORK HOUSE
EDISON PARK
DORCAN WAY
SWINDON
WILTSHIRE
SN3 3RB
Tel : 01793 619965

COLE EASDON CONSULTANTS

Web Site: www.ColeEasdon.com
E-mail: cec@ColeEasdon.com

Client
Linden Homes

Job Title
**Proposed Residential Development
Parcel KMG
Kingsmere
Bicester**

Drawing Title
Combined Services Plan

Drawing Status:	
FOR COMMENT	FOR PLANNING
FOR TENDER	FOR APPROVAL
FOR CONSTRUCTION	AS BUILT
CONSTRUCTION AT CLIENT / CONTRACTOR RISK	
Designed by MB	Drawn by MB
Checked by RB	
Date October 2018	Scale 1:200 @ A1
Dwg No. 6008/20	Rev. D