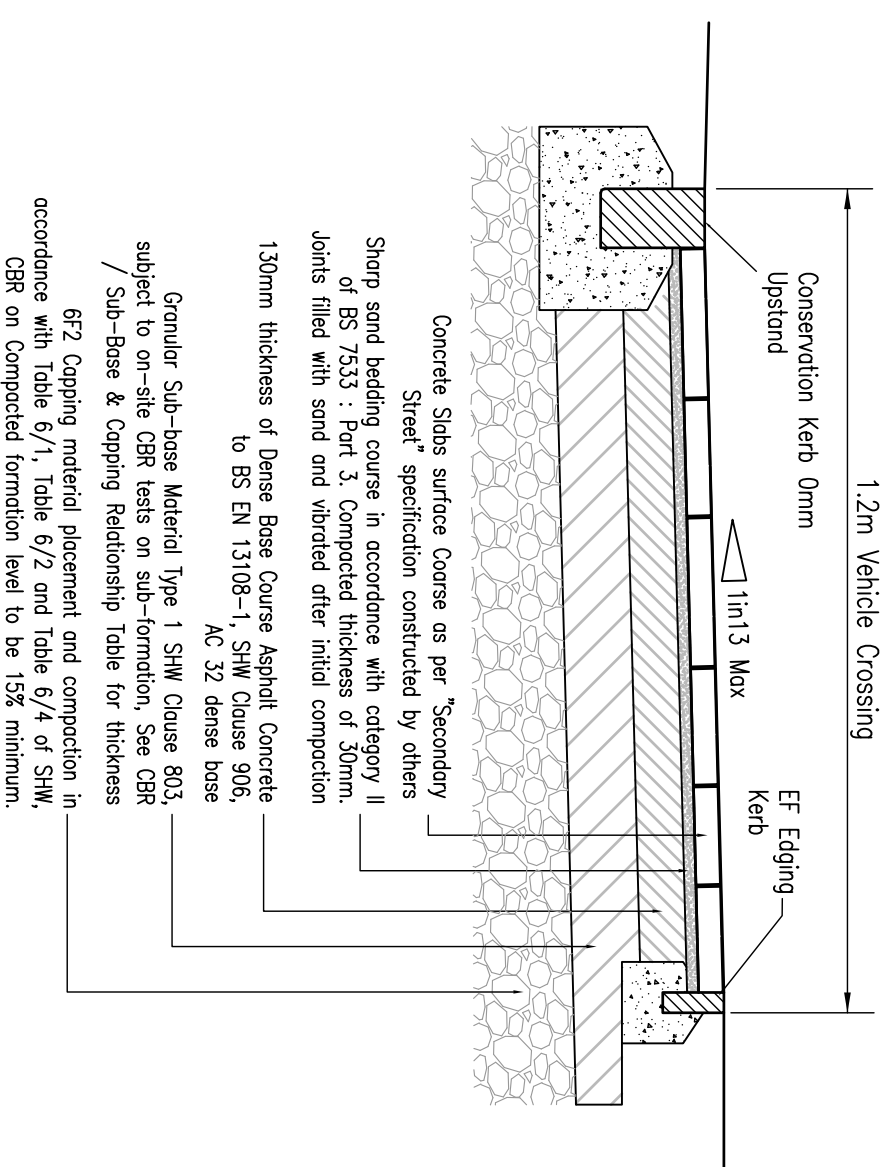
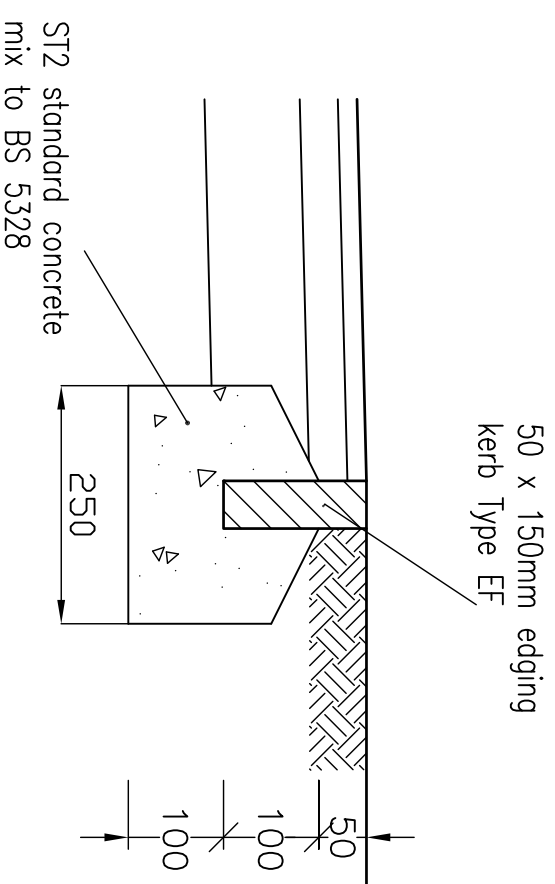


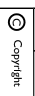

Conservation Kerb Detail
Scale NTS



Typical Vehicle Crossing & Dwelling Access Path Detail
Scale NTS



EF Kerb Footway Edging Detail
Scale NTS

No.	By	Date	Revision Details
			
			
COLE EASDON CONSULTANTS YORCK HOUSE ERMON PARK DORCAN WAY SYNDON WILTSHIRE SN3 9JB Tel : 01793 819965 www.ColeEsdon.com ce@ColeEsdon.com			
Client Linden Homes Proposed Residential Development Kigsmere Bicester			
Contract Title Highway Construction Details 3 Plot Site			
Design Status FOR EXAMINATION FOR TENDER FOR APPROVAL FOR CONSTRUCTION AS BUILT FOR CONSTRUCTION AT CLIENT/CONTRACTOR RISK			
Designed by: MB		Checked by: RB	
Date: May 2019		Scale: NTS @ A3	
Dwg. No.: 6008/303		Rev.: -	