

Production list Scale 1:10/25/50/100


Kunden-Name : Kate Yarrow
Bauvorhaben : Kate Yarrow
Telefon :
Liefertermin:
Fert.-Beginn:

Auftrag-Nr. : OR11-698
Blatt : 1
Datum : 21.01.2011 16:23
Bearbeiter : 1
Ausführung : HARDWOOD

Profil : INLINE

*f34*****

Item: **1** Pieces **16** Colour: **HARDWOOD**

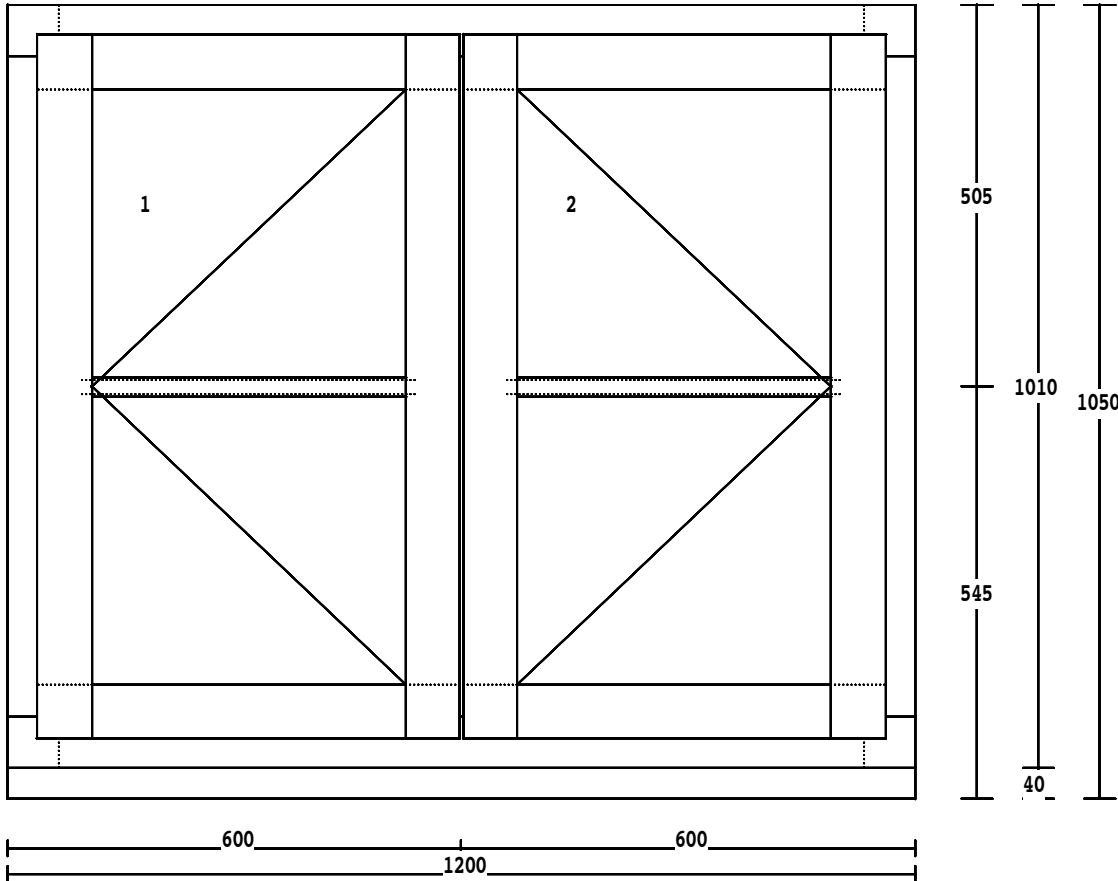


Scale 1:10

Production list Scale 1:10/25/50/100

Customer : Kate Yarrow
Building Site: Kate Yarrow

Order-No. : OR11-698
Page : 2

Item: **2** Pieces **1** Colour: **HARDWOOD**

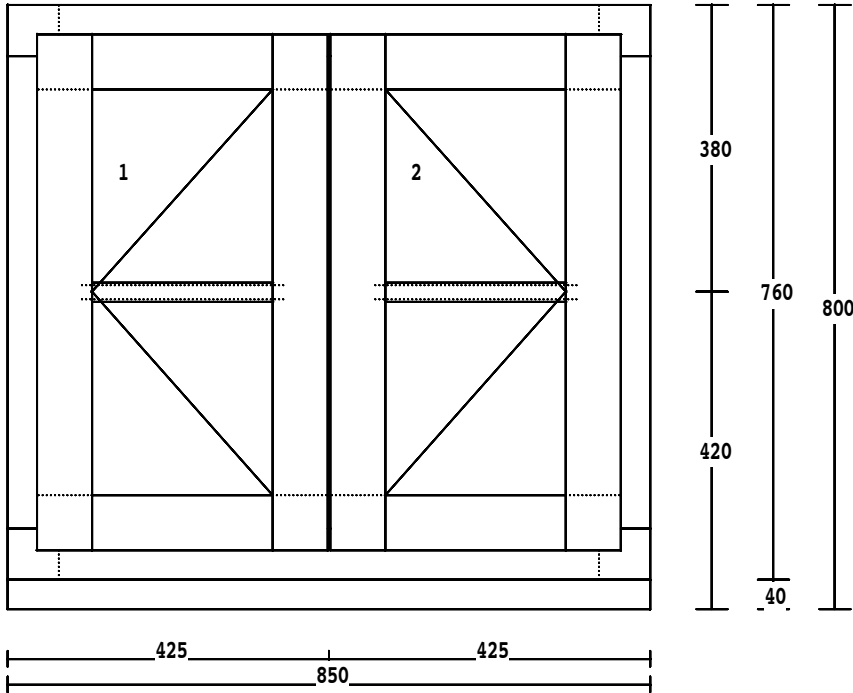


Scale 1:10

Production list Scale 1:10/25/50/100

Customer : Kate Yarrow
Building Site: Kate Yarrow

Order-No. : OR11-698
Page : 3

Item: **3** Pieces **1** Colour: **HARDWOOD**

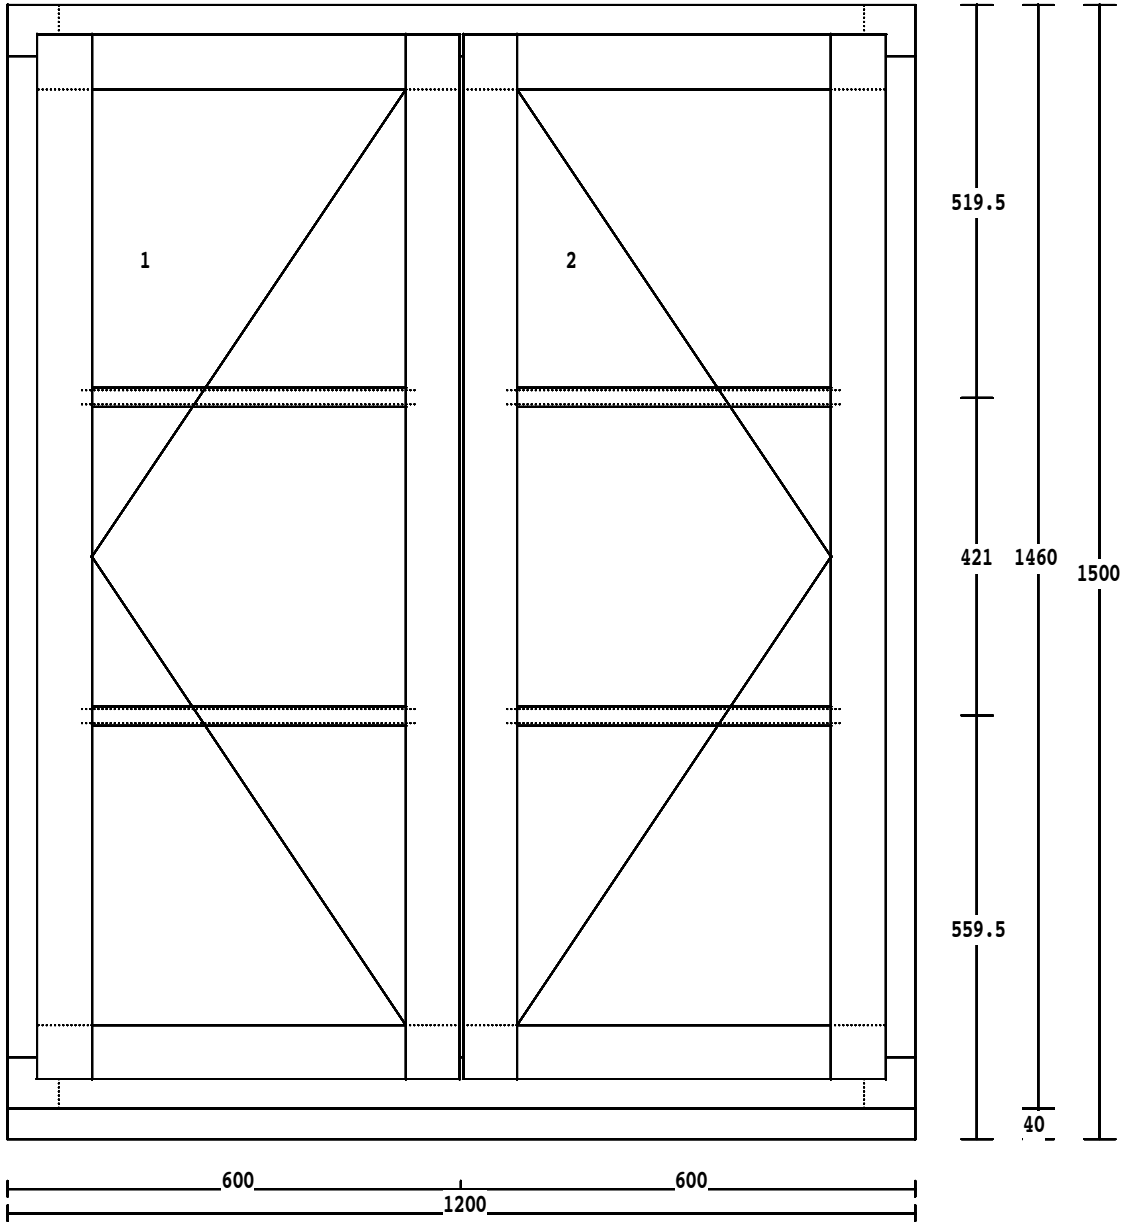




Scale 1:10

Production list Scale 1:10/25/50/100

Customer : Kate Yarrow
Building Site: Kate Yarrow

Order-No. : OR11-698
Page : 4

Item: **4** Pieces **1** Colour: **HARDWOOD**

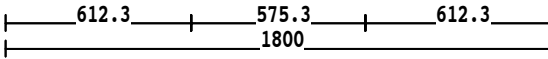
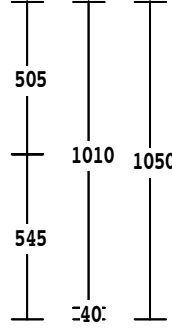
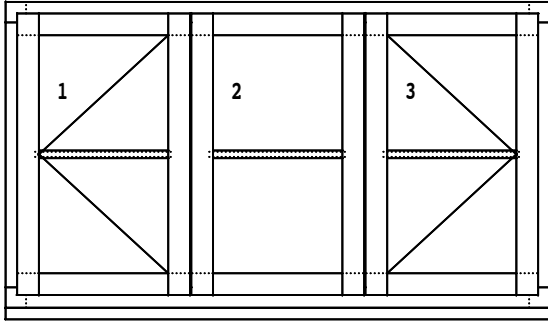


Scale 1:25

Production list Scale 1:10/25/50/100

Customer : Kate Yarrow
Building Site: Kate Yarrow

Order-No. : OR11-698
Page : 8

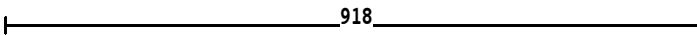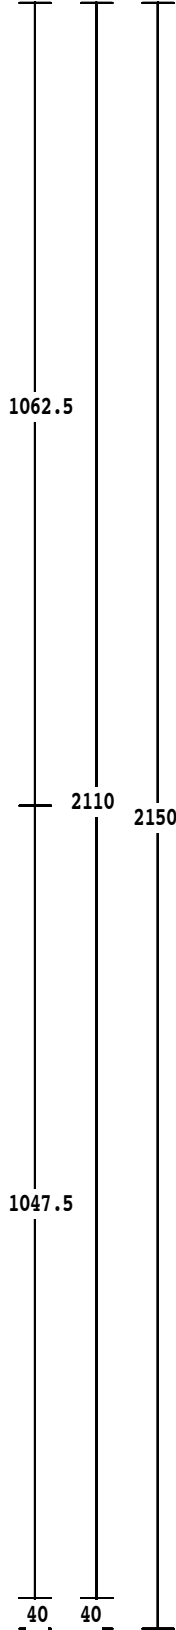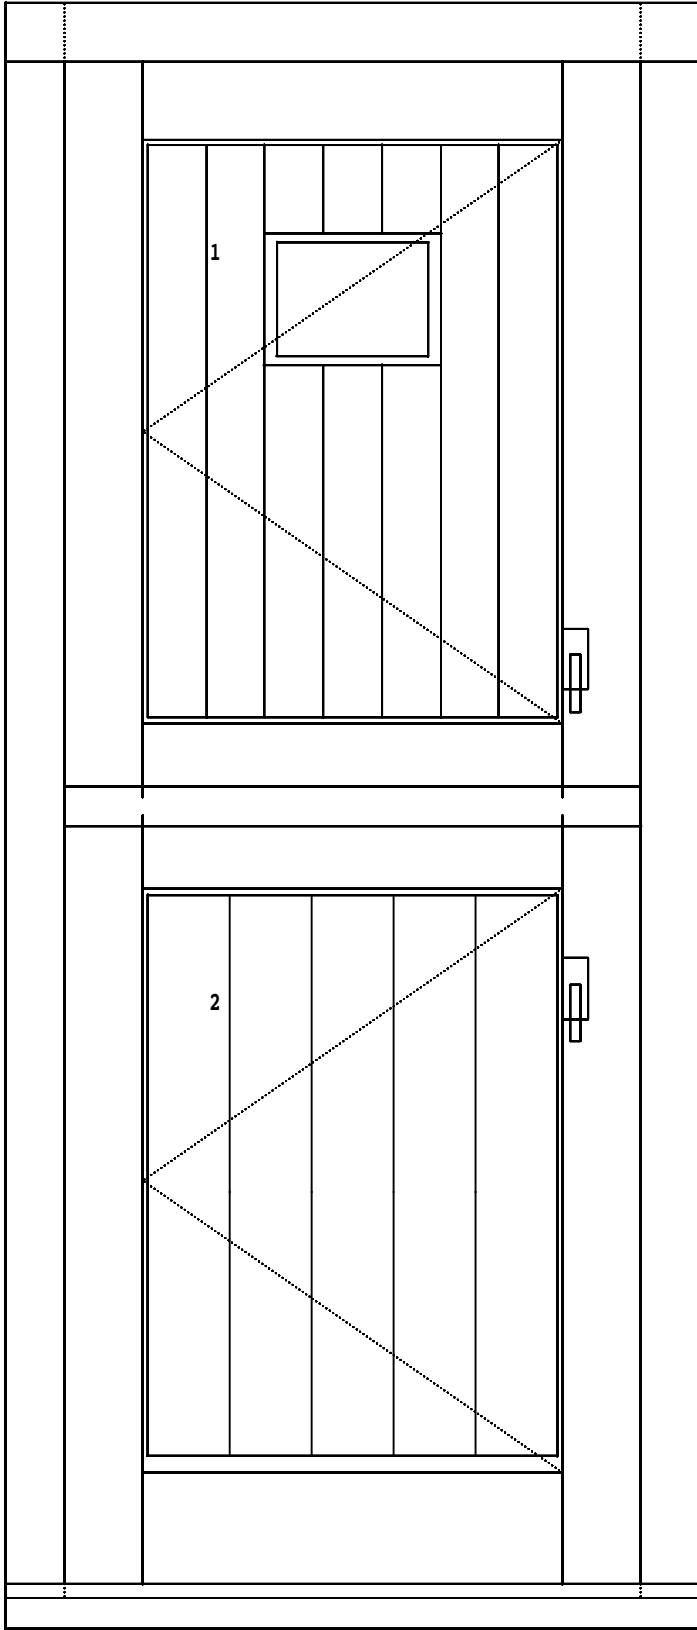



Scale 1:10



Production list Scale 1:10/25/50/100


Customer : Kate Yarrow
Building Site: Kate Yarrow

Order-No. : OR11-698
Page : 1

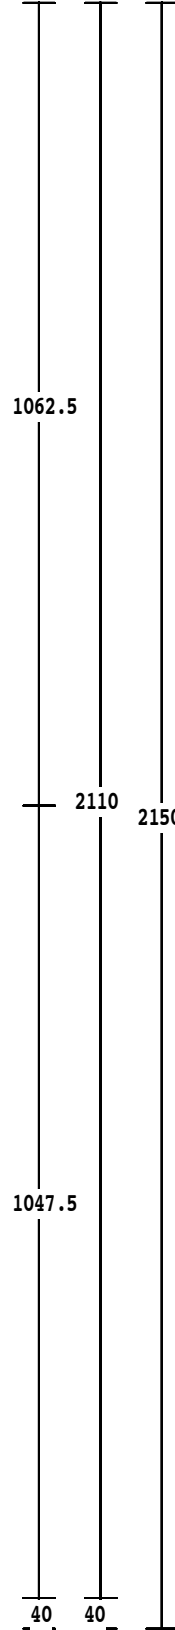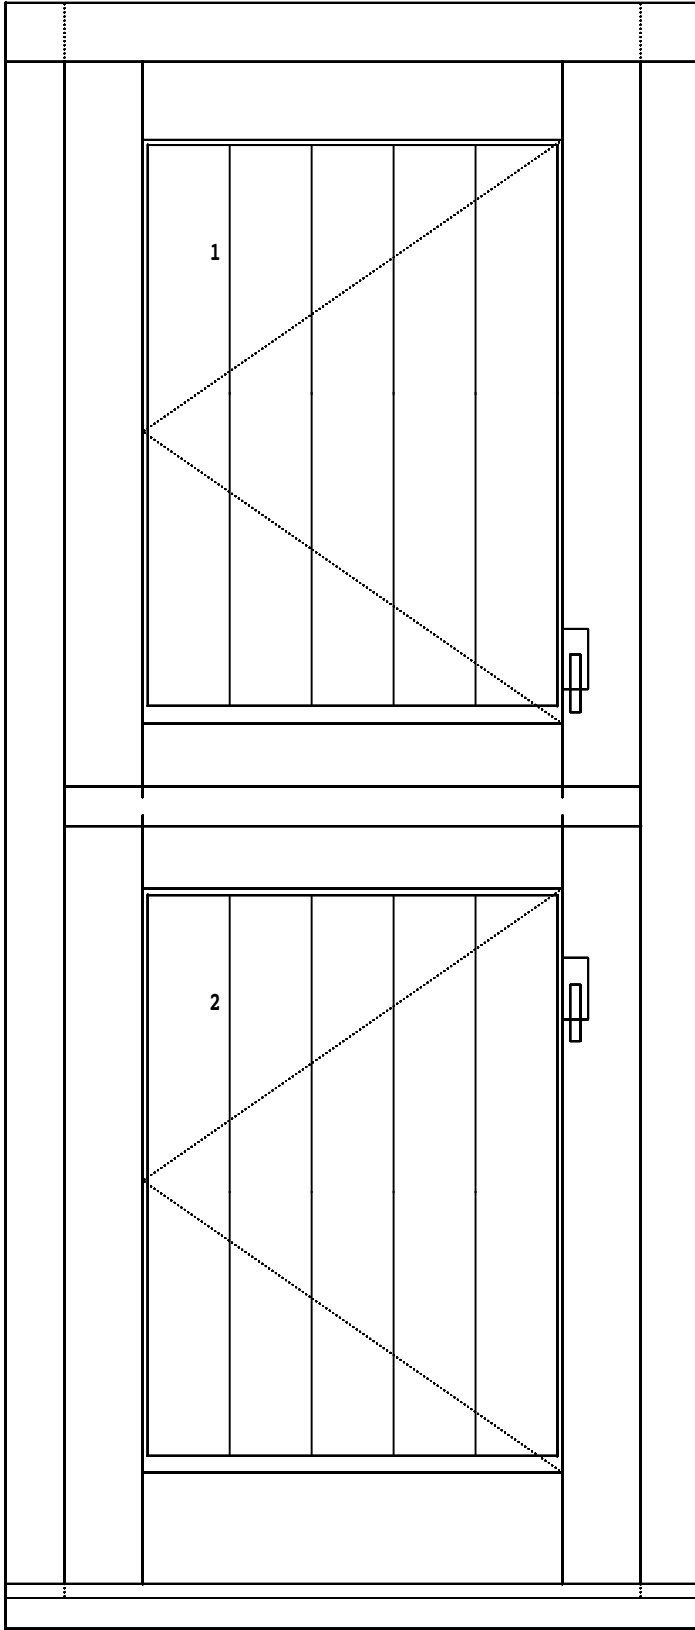

918

Scale 1:10

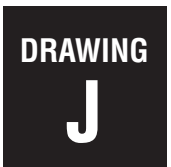


Production list Scale 1:10/25/50/100

Customer : Kate Yarrow
Building Site: Kate Yarrow

Order-No. : OR11-698
Page : 1

Item: **8** Pieces **1** Colour: **OAK**

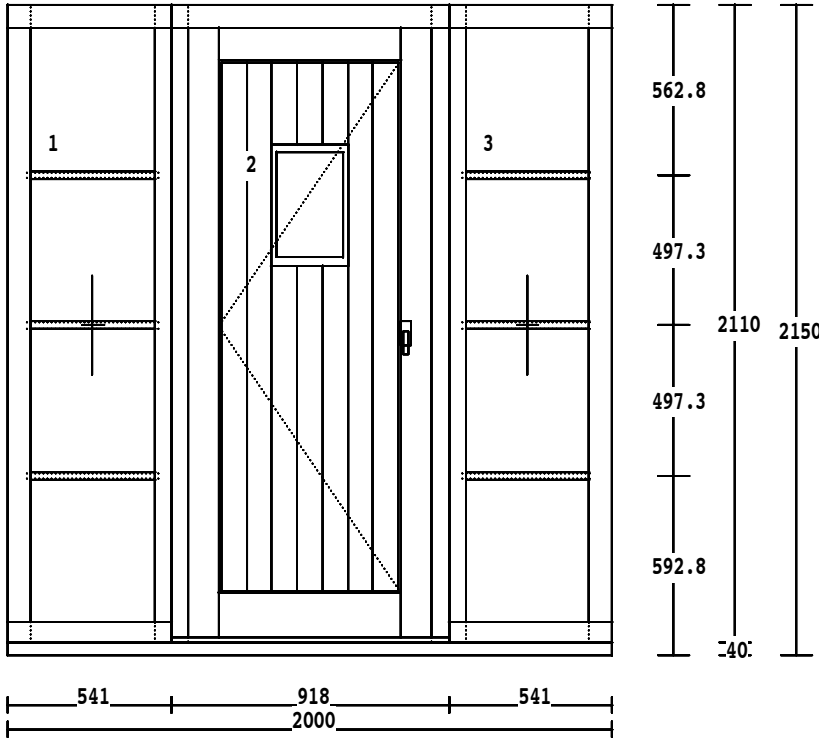


Scale 1:25

Production list Scale 1:10/25/50/100

Customer : Kate Yarrow
Building Site: Kate Yarrow

Order-No. : OR11-698
Page : 1

Item: **9** Pieces **1** Colour: **HARDWOOD**

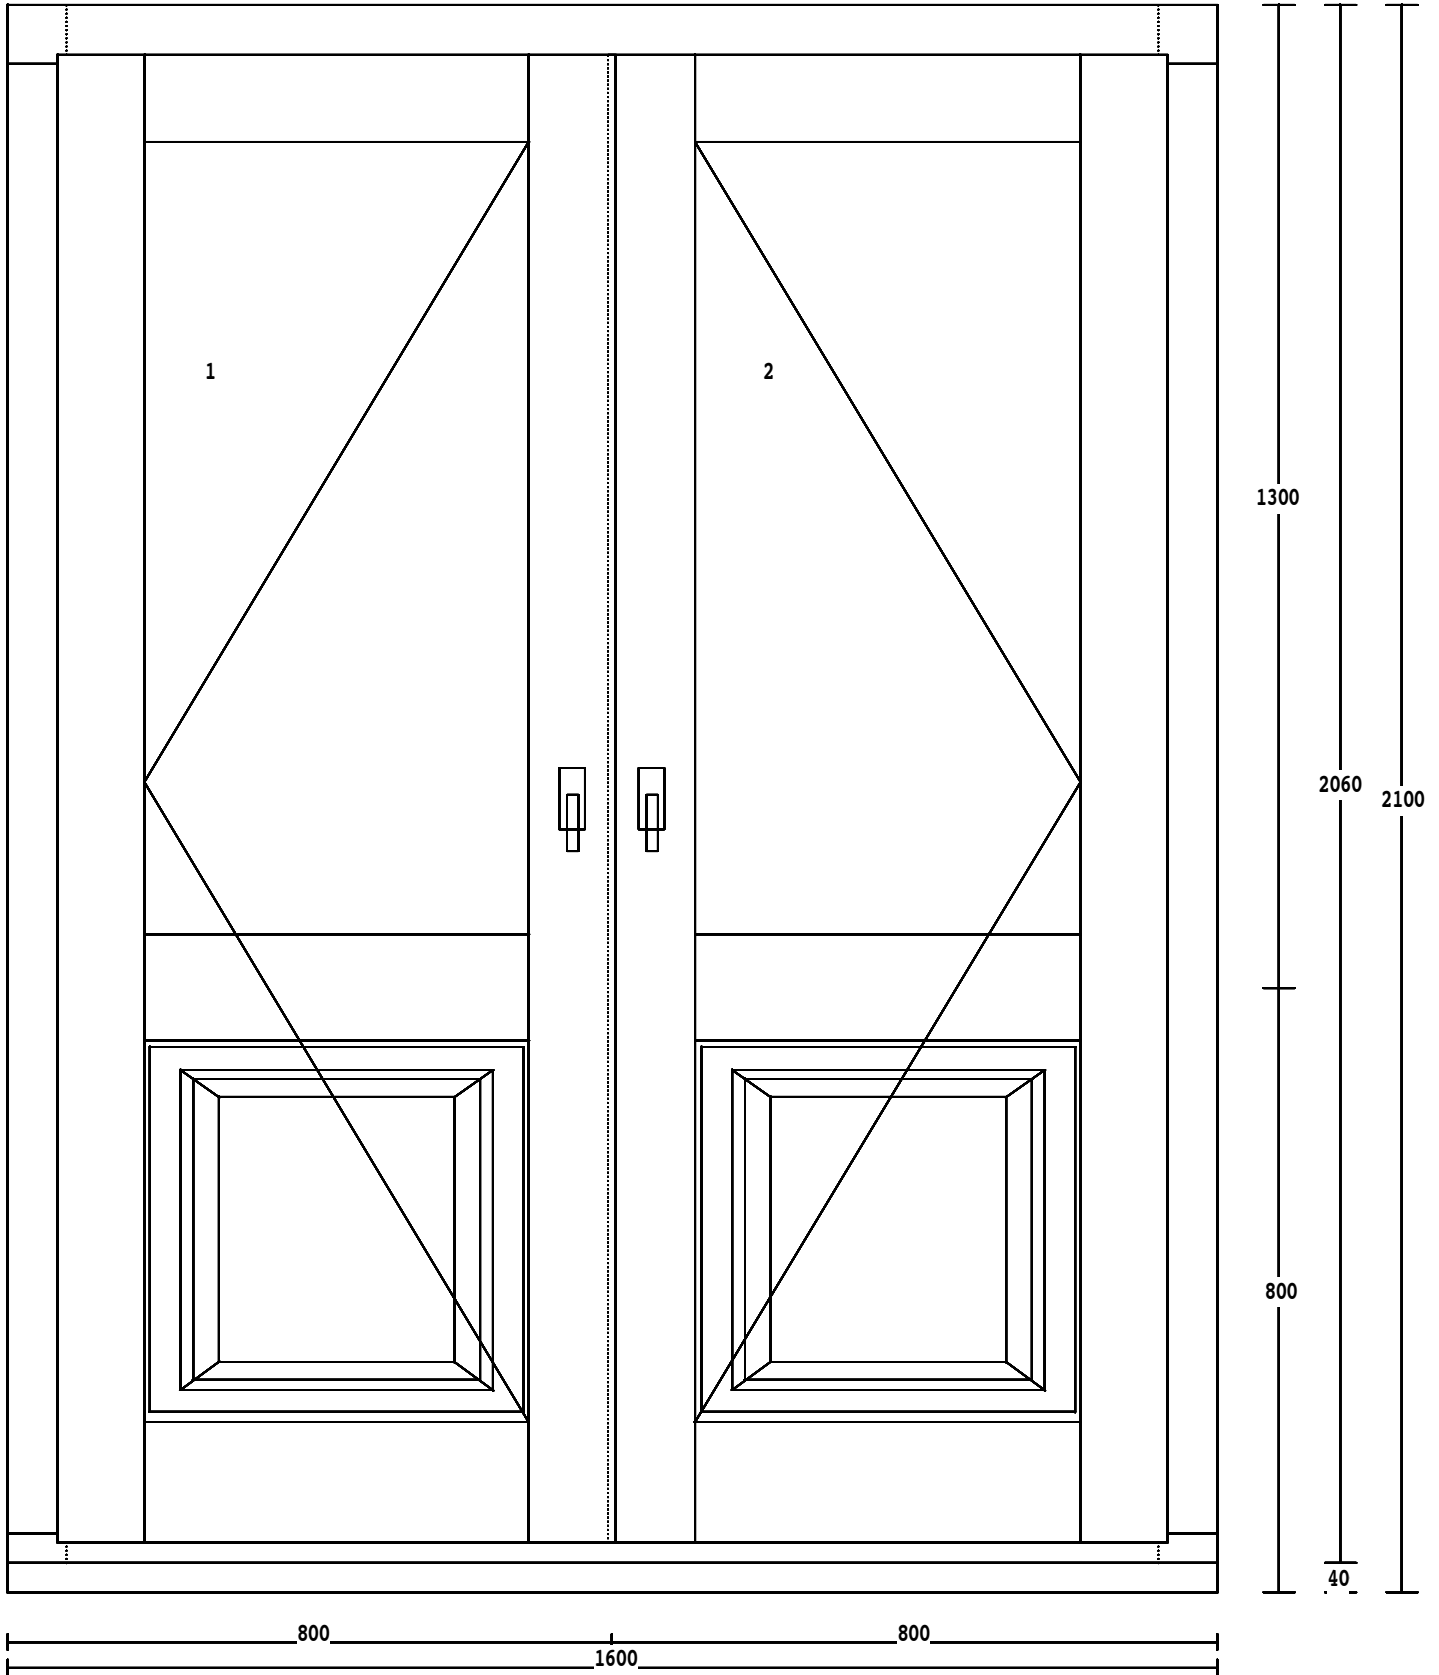

Scale 1:10

