

Thicket Planting

Species	Percentage Mix	Size / Type
197no Crataegus Monogyna	50%	600-900 BR
594no Acer Campestre	15%	600-900 BR
594no Prunus Spinosa	15%	600-900 BR
20no Corylus Avellana	5%	600-900 BR
20no Comus Sanguinea	5%	600-900 BR
20no Rosa Arvensis	5%	600-900 BR
10no Viburnum Opulus	2.5%	600-900 BR
10no Ulmus Glabra	2.5%	600-900 BR

plants to be 600-900 bare root stock at 1m centres each with stake and tie, plus rabbit spiral

NOTES

SPECIMEN TREES

Ref	Species
TA	Fraxinus Excelsior
TB	Sorbus Ana
TC	Betula Pendula
TD	Pinus Sylvestris 25L CG
TE	Prunus Avium
TF	Acer Campestre
TG	Quercus Robur

All trees to be feathered 150-175 high at planting bare root with Tubex quill and stake.

KEY

- long grass
- new shrub planting
- existing tree and shrub planting
- new tree planting
- indicative line of mown path
- wildflower seed mix
- area of existing calcareous grass

New Hedge Planting - clipped to 1200 high

Species	Percentage Mix	Size / Type
1594no Crataegus Monogyna	55%	600-900 BR
435no Fagus Sylvatica	15%	600-900 BR
435no Carpinus Betulus	15%	600-900 BR
435no Ligustrum Vulgare	15%	600-900 BR

plants to be 600-900 bare root stock at 450mm centres in two staggered rows 450mm apart each with stake and tie, plus rabbit spiral

New Hedge Planting - clipped to 1200 high

Species	Percentage Mix	Size / Type
602no Crataegus Monogyna	55%	600-900 BR
164no Fagus Sylvatica	15%	600-900 BR
164no Carpinus Betulus	15%	600-900 BR
164no Ligustrum Vulgare	15%	600-900 BR

plants to be 600-900 bare root stock at 450mm centres in two staggered rows 450mm apart each with stake and tie, plus rabbit spiral



Wildflower Grass seed mix :

from BSH tel 01522 868714
www.bshamenity.com
seed mix type RE1

Festuca rubra ssp litoralis 36%	Achillea millefolium 1.5%
Cynosurus cnstatus 24%	Centaurea nigra 1.5%
Agrostis capillans 14%	Galium verum 1.5%
Trisetum Flavescence 6%	Leucanthemum vulgare 1.5%
Anthoxanthum odoratum 2%	Leontodon hispidus 1%
Plantago lanceolata 2%	Agrimonia eupatorium 1%
Prunella vulgans 1.5%	Rhinanthus minor 1%
Ranunculus acris 1.5%	Lotus corniculatus 0.5%
Filipendula ulmana 1.5%	Sanguisorba minor 0.5%
Ranunculus bulbosus 1.5%	

Grass (general amenity)
seed mix type A19
from BSH tel 01522 868714
www.bshamenity.com

REVISION "F" LAP PLAY AREA REVISED JAN 2011
REVISION "E" PLANNERS COMMENTS ADDED MARCH 2010
REVISION "E" PLANNERS COMMENTS ADDED MARCH 2010
REVISION "D" PLANNERS COMMENTS ADDED MARCH 2010
REVISION "C" PLANNERS COMMENTS ADDED MARCH 2010
REVISION "B" GENERAL REVISIONS 26TH AUGUST 2009
REVISION "A" GENERAL REVISIONS 6TH AUGUST 2009

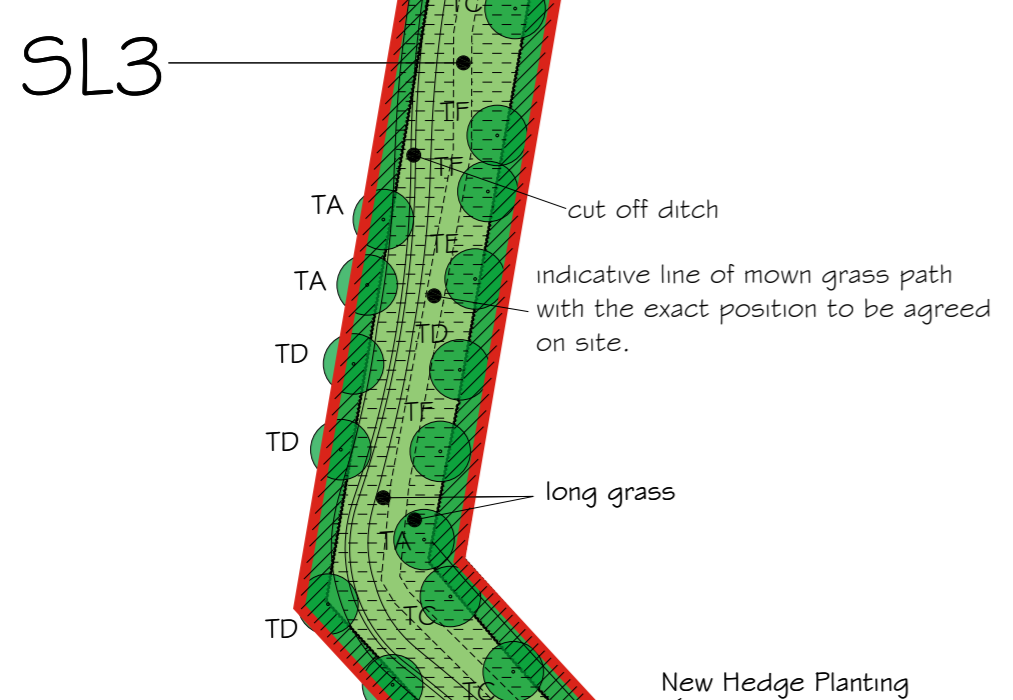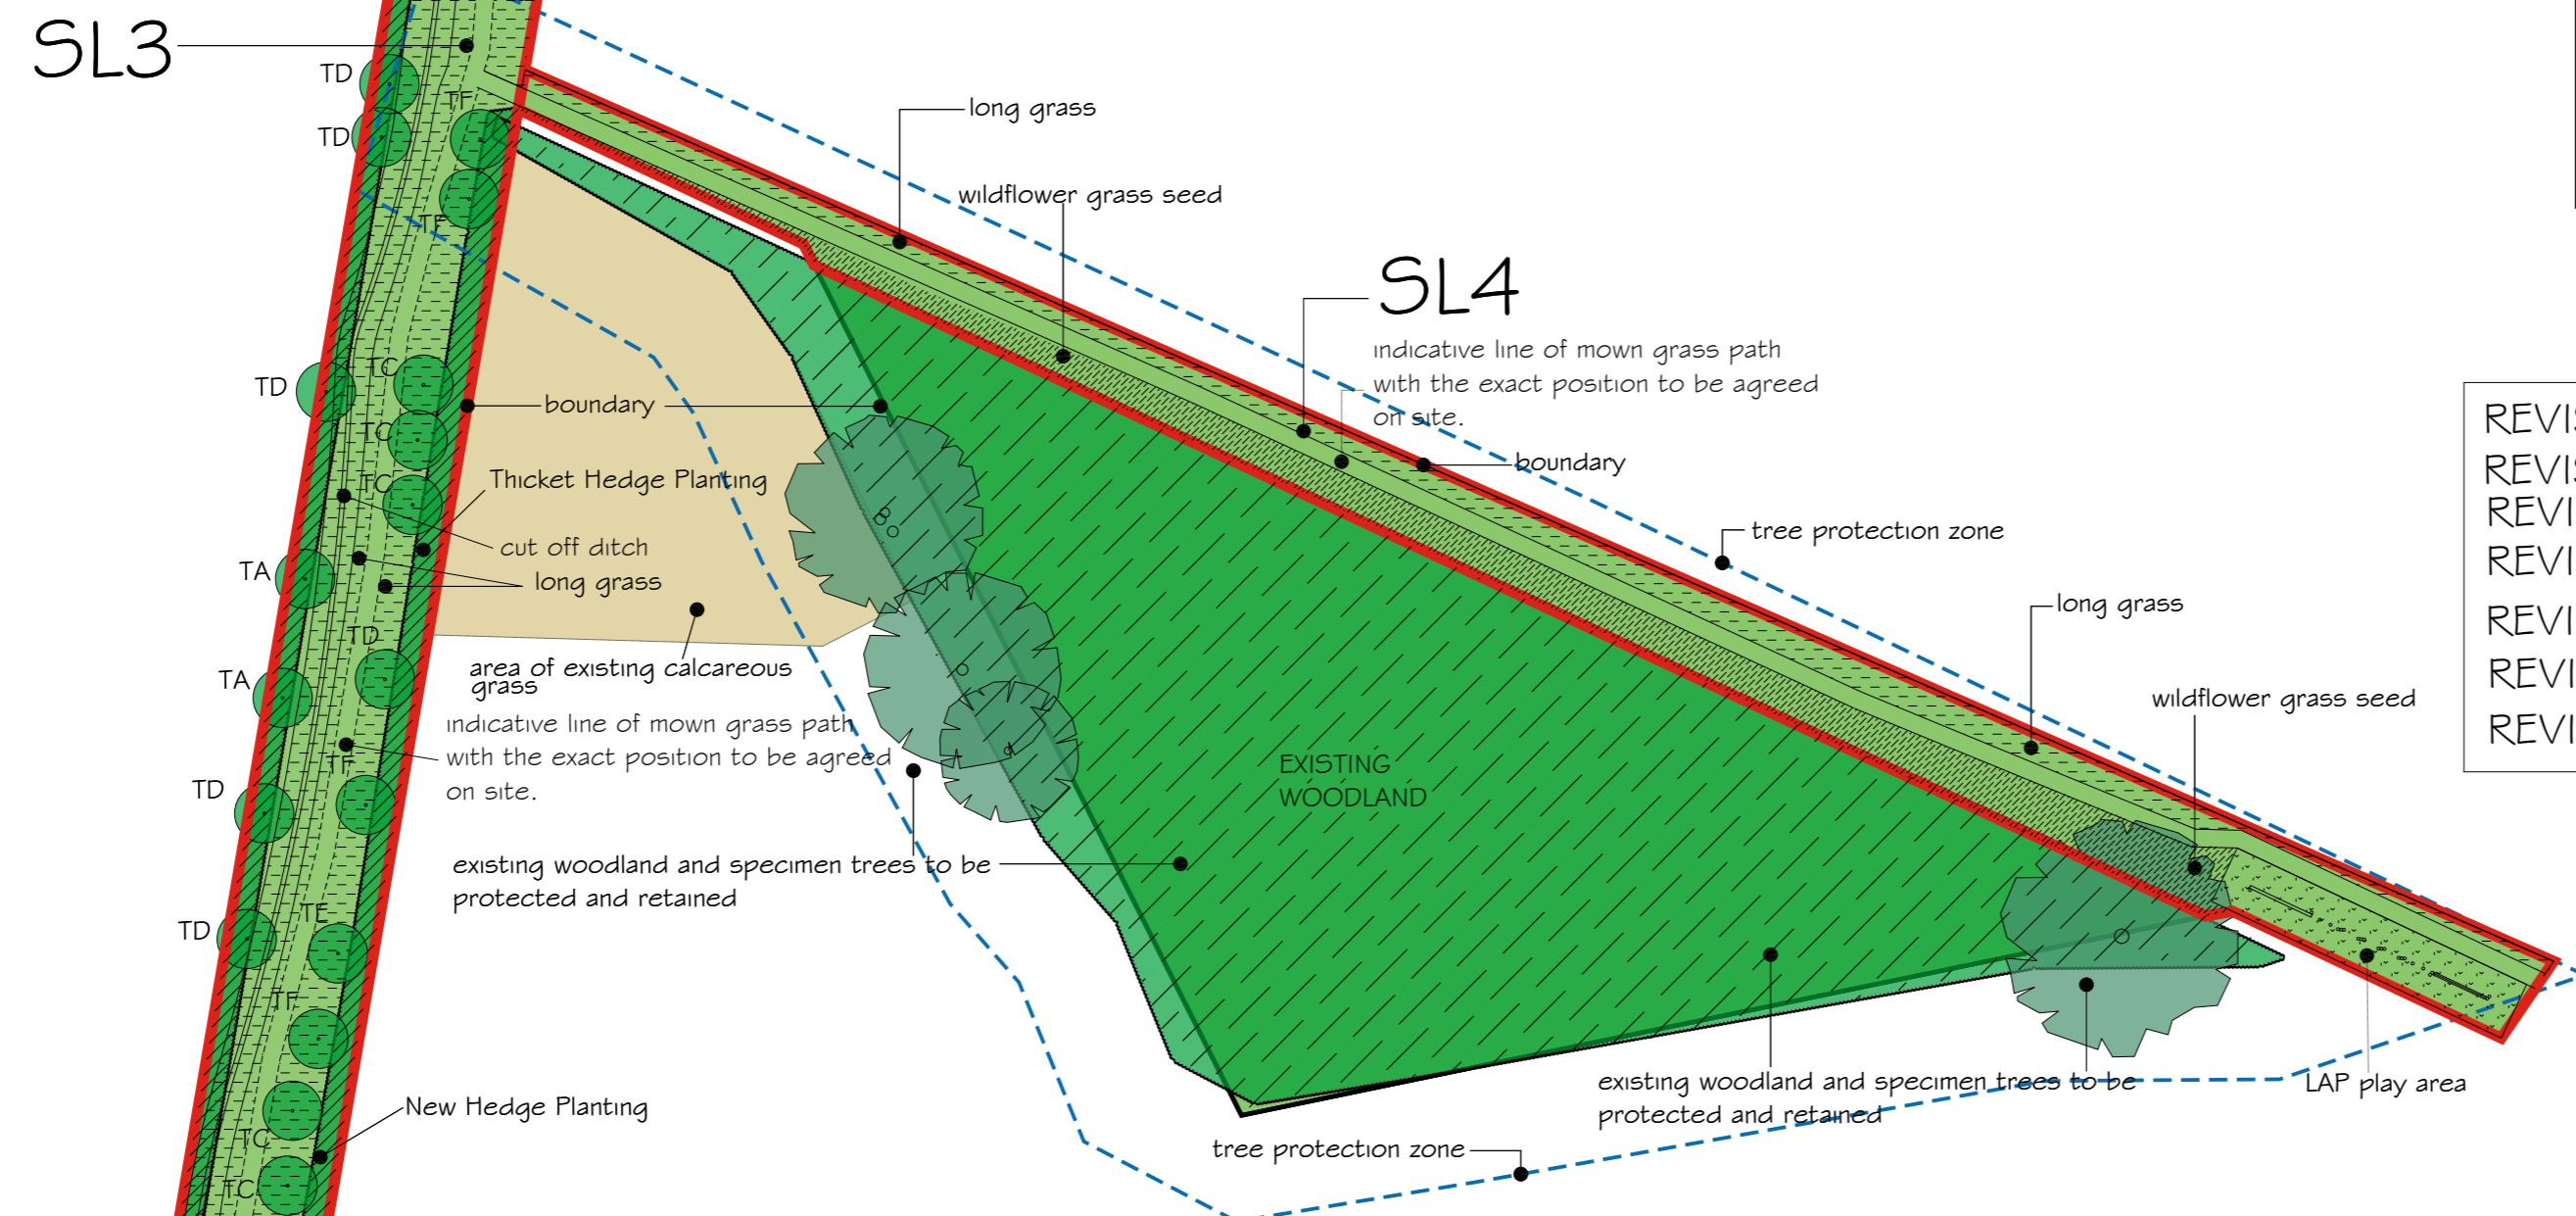

Countryside
STRATEGIC

Countryside Properties (Special Projects) Ltd
Countryside House
The Drive Brentwood Essex CM13 3AT
Telephone 01277 260000 Facsimile 01277 690690
www.countryside-properties.co.uk E-mail Countryside@dial.pipex.com

david fountain designs ltd
Architectural and Landscape Design Consultants

The Design Studio
Ivy Lodge
71 Belmont Avenue
Wickford
Essex SS12 0HG

tel/fax- 01268 461344
email- davidfountain@blueyonder.co.uk
mobile- 07730 064853
www.davidfountaindesigns.com
www.4scapes.com
www.gardenstorkids.com

Description	Drawing Name	Scale(s)	Date
SL3/4 LANDSCAPING DETAILS SHEET 2 OF 2	BICESTER OXFORD	1:500@A1	

Drawn by DAVID FOUNTAIN