WSP Group plc

1903/HA/D/01


G

흔

June 2011

오

오

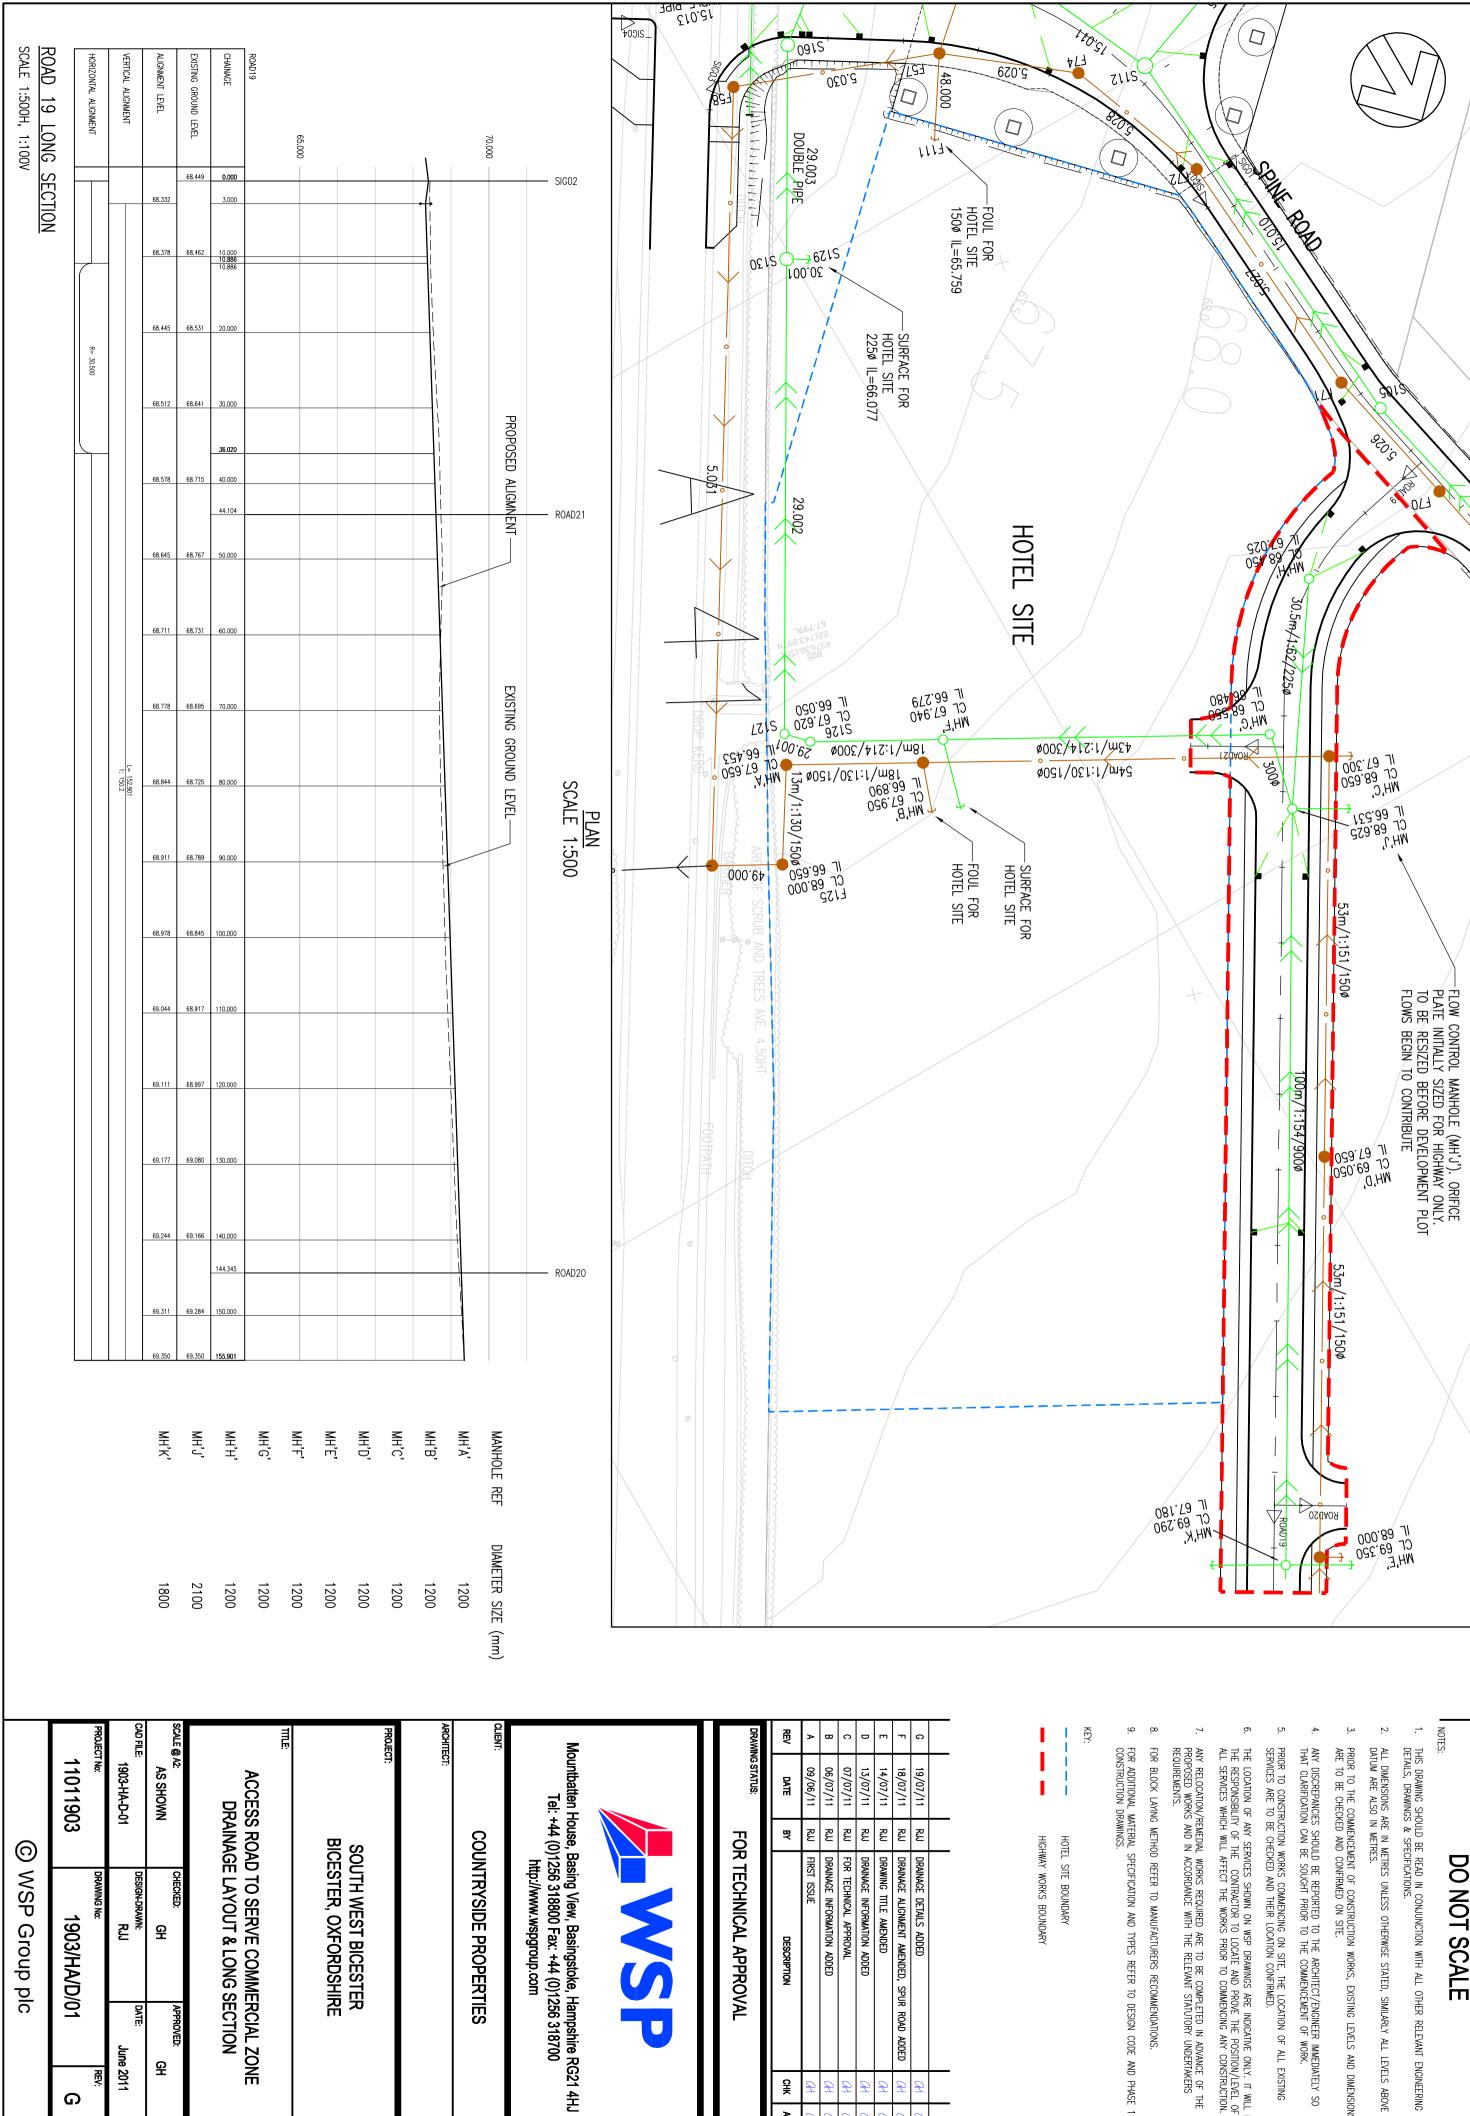

first issue

DESCRIPTION

웆

₽

DRAINAGE INFORMATION ADDED

DRAINAGE INFORMATION ADDED FOR TECHNICAL APPROVAL

DRAWING TITLE AMENDED

DRAINAGE DETAILS ADDED
DRAINAGE ALIGNMENT AMENDED, SPUR ROAD ADDED

DO NOT SCALE

- THIS DRAWING SHOULD BE READ IN CONJUNCTION WITH ALL OTHER RELEVANT ENGINEERING DETAILS, DRAWINGS & SPECIFICATIONS.
- ALL DIMENSIONS ARE IN METRES UNLESS OTHERWISE STATED, SIMILARLY ALL LEVELS ABOVE DATUM ARE ALSO IN METRES.
- PRIOR TO THE COMMENCEMENT OF CONSTRUCTION WORKS, EXISTING LEVELS AND DIMENSIONS ARE TO BE CHECKED AND CONFIRMED ON SITE.
- ANY DISCREPANCIES SHOULD BE REPORTED TO THE ARCHITECT/ENGINEER IMMEDIATELY SO THAT CLARIFICATION CAN BE SOUGHT PRIOR TO THE COMMENCEMENT OF WORK.
- PRIOR TO CONSTRUCTION WORKS COMMENCING ON SITE, THE LOCATION OF ALL EXISTING SERVICES ARE TO BE CHECKED AND THEIR LOCATION CONFIRMED.
- ANY RELOCATION/REMEDIAL WORKS REQUIRED ARE TO BE COMPLETED IN ADVANCE OF THE PROPOSED WORKS AND IN ACCORDANCE WITH THE RELEVANT STATUTORY UNDERTAKERS REQUIREMENTS. THE LOCATION OF ANY SERVICES SHOWN ON WSP DRAWINGS ARE INDICATIVE ONLY. IT WILL BE THE RESPONSIBILITY OF THE CONTRACTOR TO LOCATE AND PROVE THE POSITION/LEVEL OF ALL SERVICES WHICH WILL AFFECT THE WORKS PRIOR TO COMMENCING ANY CONSTRUCTION.
- FOR BLOCK LAYING METHOD REFER TO MANUFACTURERS RECOMMENDATIONS.

- FOR ADDITIONAL MATERIAL SPECIFICATION AND TYPES REFER TO DESIGN CODE AND PHASE 1 CONSTRUCTION DRAWINGS.