


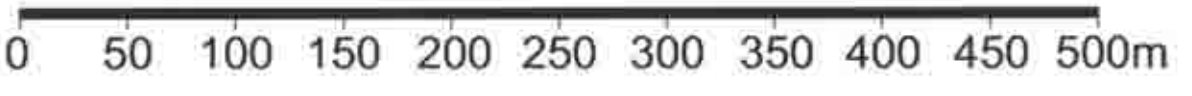

- Application boundary
- Proposed development blocks
- Existing copse
- Existing trees
- Existing hedge
- Proposed trees/woodland/copse
- Proposed hedge
- Formal open space
- Informal open space
- Greenway
- Public right of way through development
- Balancing ponds
- NEAPs/LEAPs
- Local Centre
- Primary spine route on-street cycle and pedestrian provision
- Designated 3m wide cycleway and pedestrian route
- Pedestrian only route
- Secondary on-street cycle and pedestrian provision
- Informal footpath/ trim trail
- Key pedestrian access points
- Root protection zone



CHERWELL DISTRICT COUNCIL  
 Plan No: 06/0067/001  
 Any proposed additional plans received:  
 18/04/07 With Applications/Agmt's  
 Letter dated: 16/07/07



status:  
 client / project:  
 Countryside / South West Bicester

drawing title:  
 Landscape Framework Plan

scale: NTS	drawn by: SWD
date: Aug 08	checked by: RB
drawing no: 1806.01/DC/LFP	revision no: B

revisions:  
 A: 02.10.08 adjusted block layout SWD  
 B: 04.02.09 adjustments to hedges SWD

Town planning • Urban design • Environmental consultancy  
 Landscape architecture • Architecture • Graphic design  
 Everdome House, Deansleigh Road, Bourneville, Birmingham B47 7DU  
 Telephone: 0121 221 1142 Fax: 0121 221 43000  
 Email: mail@terrace.com