


SCALE FOR PLANNING PURPOSES ONLY.
 Architects are to be notified of any discrepancies.
 Contractors must check all dimensions on site.
 This drawing is subject to copyright laws and is for use on this project only.
 This drawing is to be used solely for the information as titled only.
 For other information refer to the latest revision of any cross referenced drawings.
 To be read in conjunction with relevant design standards/protocols.

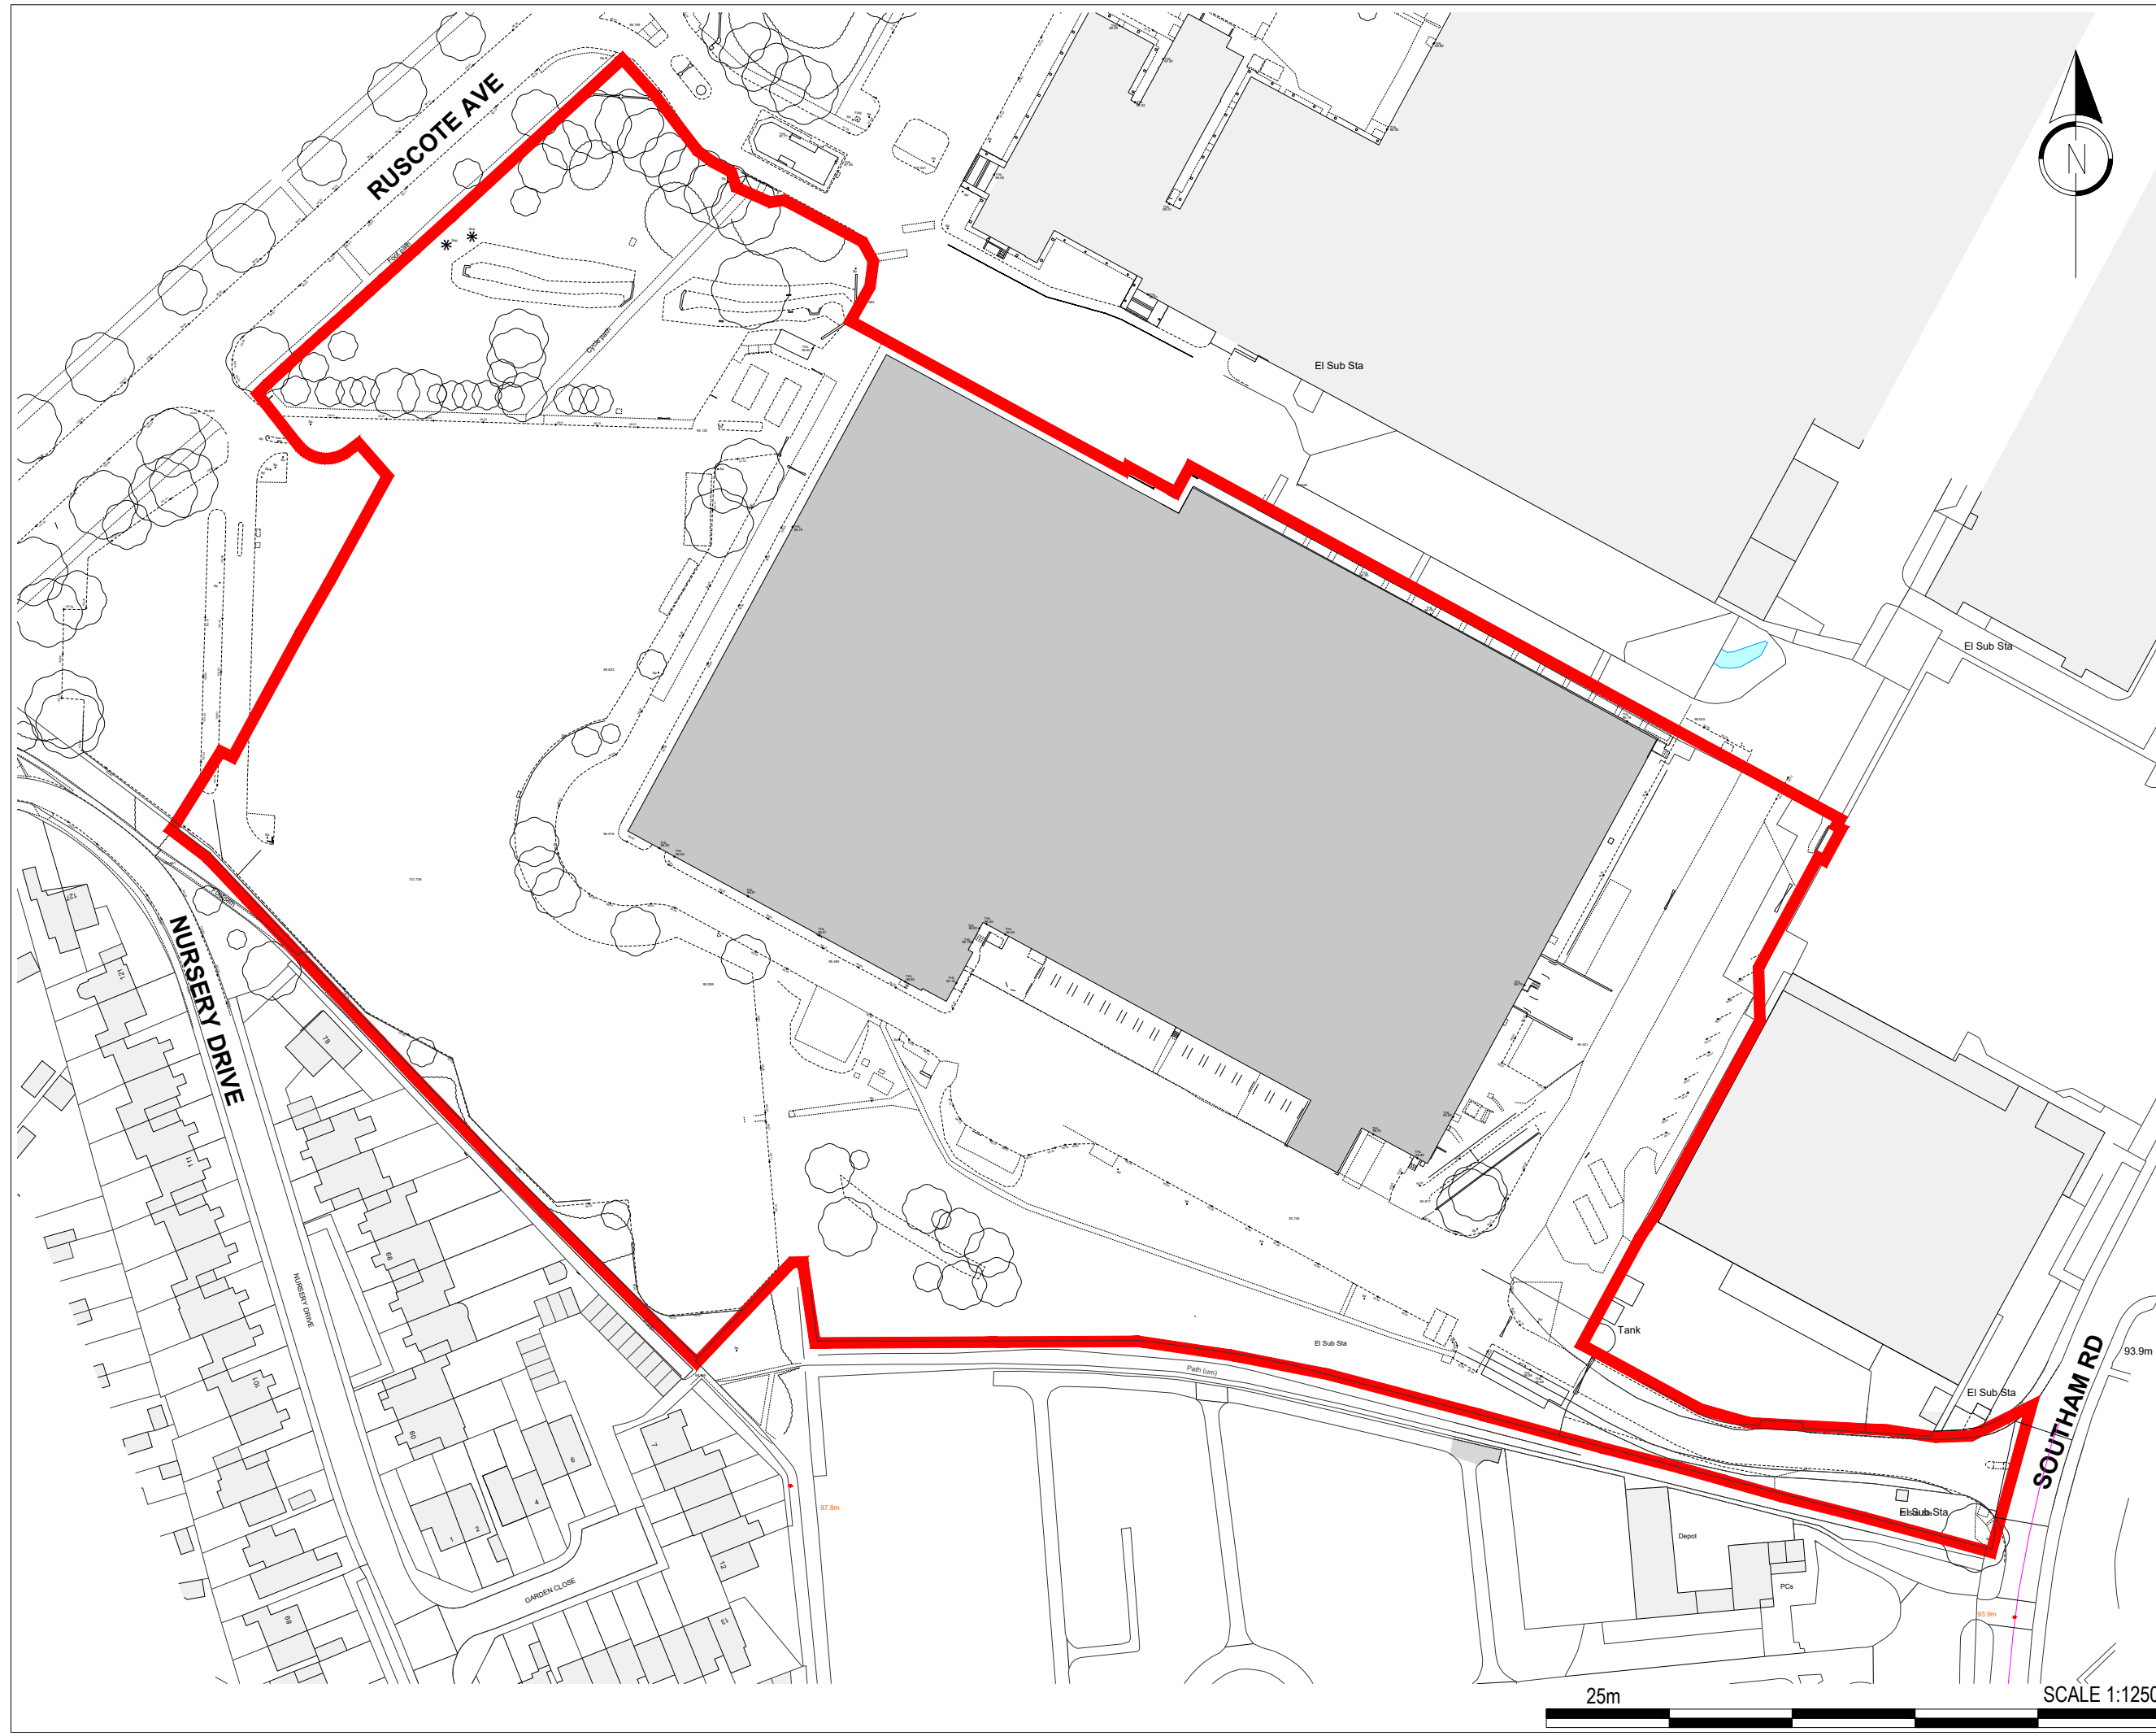

| | | | | |
|-----|----------|-----------------------------------|-----|-----|
| P01 | 09/05/22 | FIRST ISSUE - SIGNAGE APPLICATION | AH | MA |
| REV | DATE | DESCRIPTION | DRN | CKD |

AMENDMENTS
 STATUS: **PLANNING**

CLIENT:

PROJECT NAME:
 Southam Road, Banbury

PROJECT ADDRESS:
 Southam Road,
 Banbury OX16 3AE

DRAWING TITLE:
 LOCATION PLAN

JOB NO: 20-6507 DRG NO: A000 REVISION: P01

DATE: JULY 21 SCALE: 1:1250 SHEET SIZE: A3



1 CARDALE PARK, BECKWITH HEAD ROAD,
 HARROGATE HG3 1RZ
 www.ssa-architects.co.uk
 T: 01423 856999