


SCALE FOR PLANNING PURPOSES ONLY.
 Architects are to be notified of any discrepancies.
 Contractors must check all dimensions on site.
 This drawing is subject to copyright laws and is for use on this project only.
 This drawing is to be used solely for the information as titled only.
 For other information refer to the latest revision of any cross referenced drawings.
 To be read in conjunction with relevant design standards/protocols.

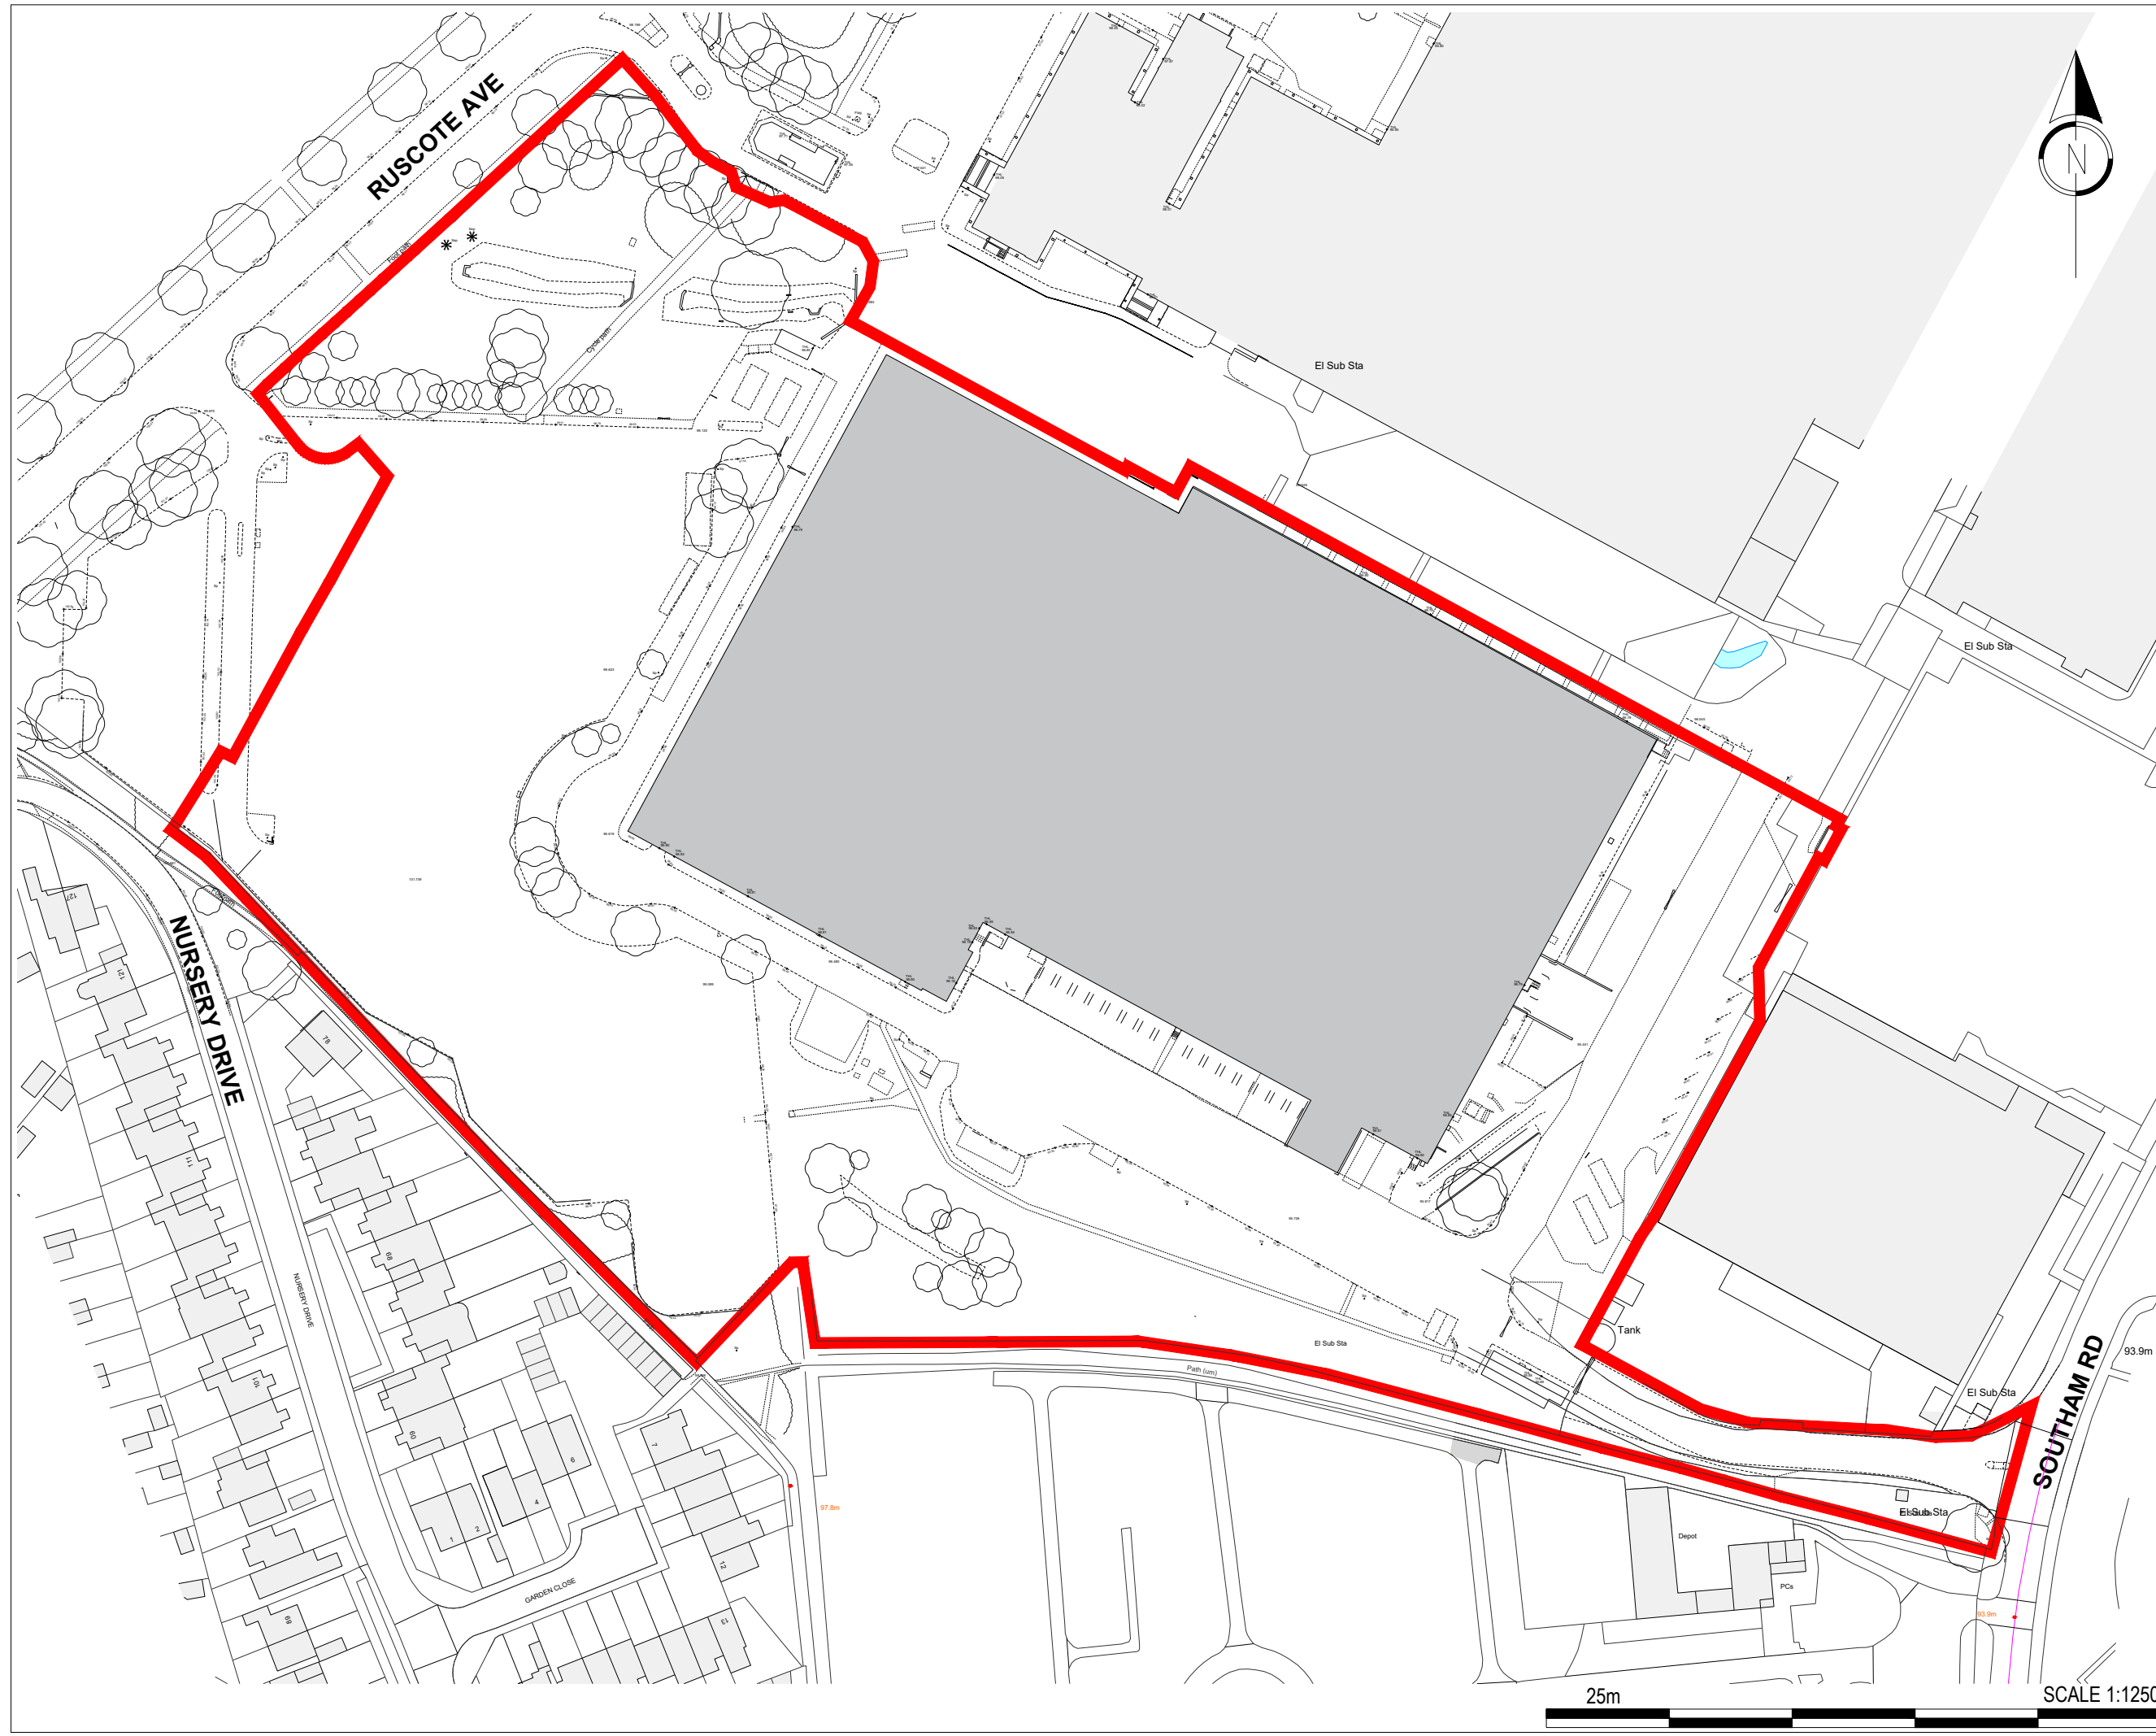

REV	DATE	DESCRIPTION	AMENDMENTS	DRN	CKD
P03	09/08/21	FURTHER CONTEXT TO SITE ADDED	AH	MA	
P02	02/08/21	UPDATES AS PER COMMENTS	DA	MA	
P01	29.07.21	FIRST ISSUE	DA	MA	

STATUS: **PLANNING**

CLIENT: **LYSANDER**

PROJECT NAME: **Southam Road, Banbury**

PROJECT ADDRESS: **Southam Road, Banbury OX16 3AE**

DRAWING TITLE: **LOCATION PLAN**

JOB NO:	DRG NO:	REVISION:
20-6507	A000	P03

DATE:	SCALE:	SHEET SIZE:
JULY 21	1:1250	A3



1 CARDALE PARK, BECKWITH HEAD ROAD,
 HARROGATE HG3 1RZ
 www.ssa-architects.co.uk
 T: 01423 856999

