



SCALE FOR PLANNING PURPOSES ONLY.
 Architects are to be notified of any discrepancies.
 Contractors must check all dimensions on site.
 This drawing is subject to copyright laws and is for use on this project only.
 This drawing is to be used solely for the information as titled only.
 For other information refer to the latest revision of any cross referenced drawings.
 To be read in conjunction with relevant design standards/protocols.

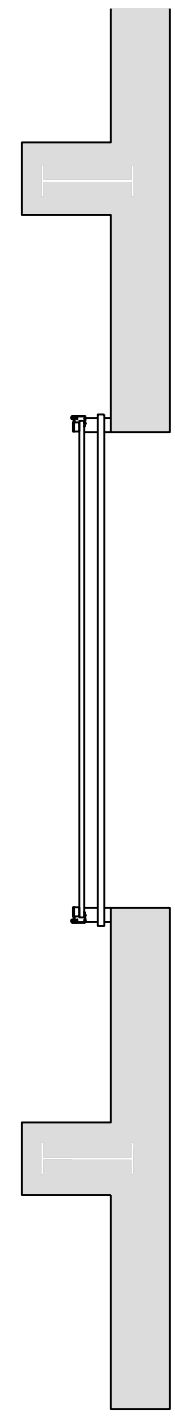

PLAN VIEW
1:50

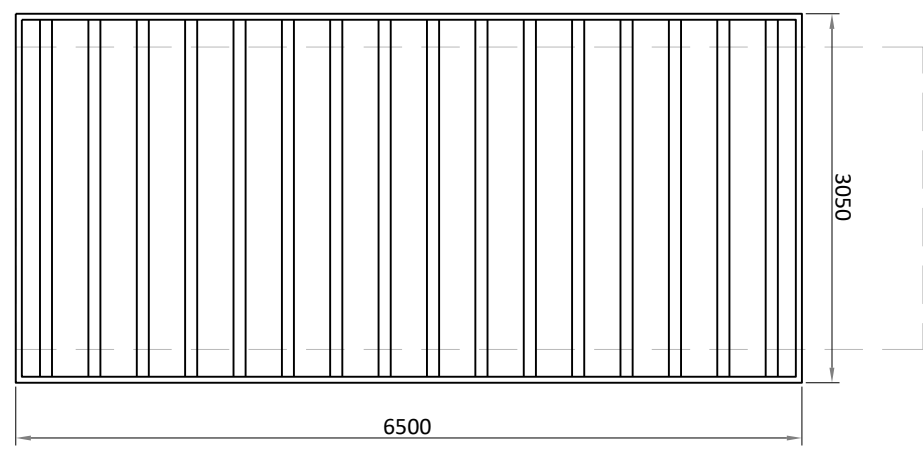

REV	DATE	DESCRIPTION	DRN	CKD
P02	12/08/21	UPDATED IN LINE WITH COMMENTS.	AH	MA
P01	10/08/21	FIRST ISSUE	AH	MA

AMENDMENTS

STATUS: **PLANNING**

CLIENT:
LYSANDER

PROJECT NAME:
Southam Road, Banbury

PROJECT ADDRESS:
Southam Road, Banbury OX16 3AE

DRAWING TITLE:
CATTLE GRID DETAIL

JOB NO:	DRG NO:	REVISION:
6507	A027	P02

DATE:	SCALE:	SHEET SIZE:
AUG 21	1:50	A3



1 CARDALE PARK, BECKWITH HEAD ROAD,
 HARROGATE HG3 1RZ
 www.ssa-architects.co.uk
 T: 01423 856999