
					>	
	t <u> </u>		1 I			
	 		· • · · ·			······
	0					
	• •					
		 	 		 	H
	<u>д</u>		- H			
		<u> </u>	H			
			н — –			<u> </u>
	0					
			- H			
			- [H]			•
		·	- H — –			
			· H			<u> </u>
	o					
	0					
			- [H]			
	⊢ ⊢ Г		- H		 	H
			- H			
	°		- H			
	• •		- H			
			- H			· · · · · · · · · · · · · · · · · · ·
				_n r		_ror
L						

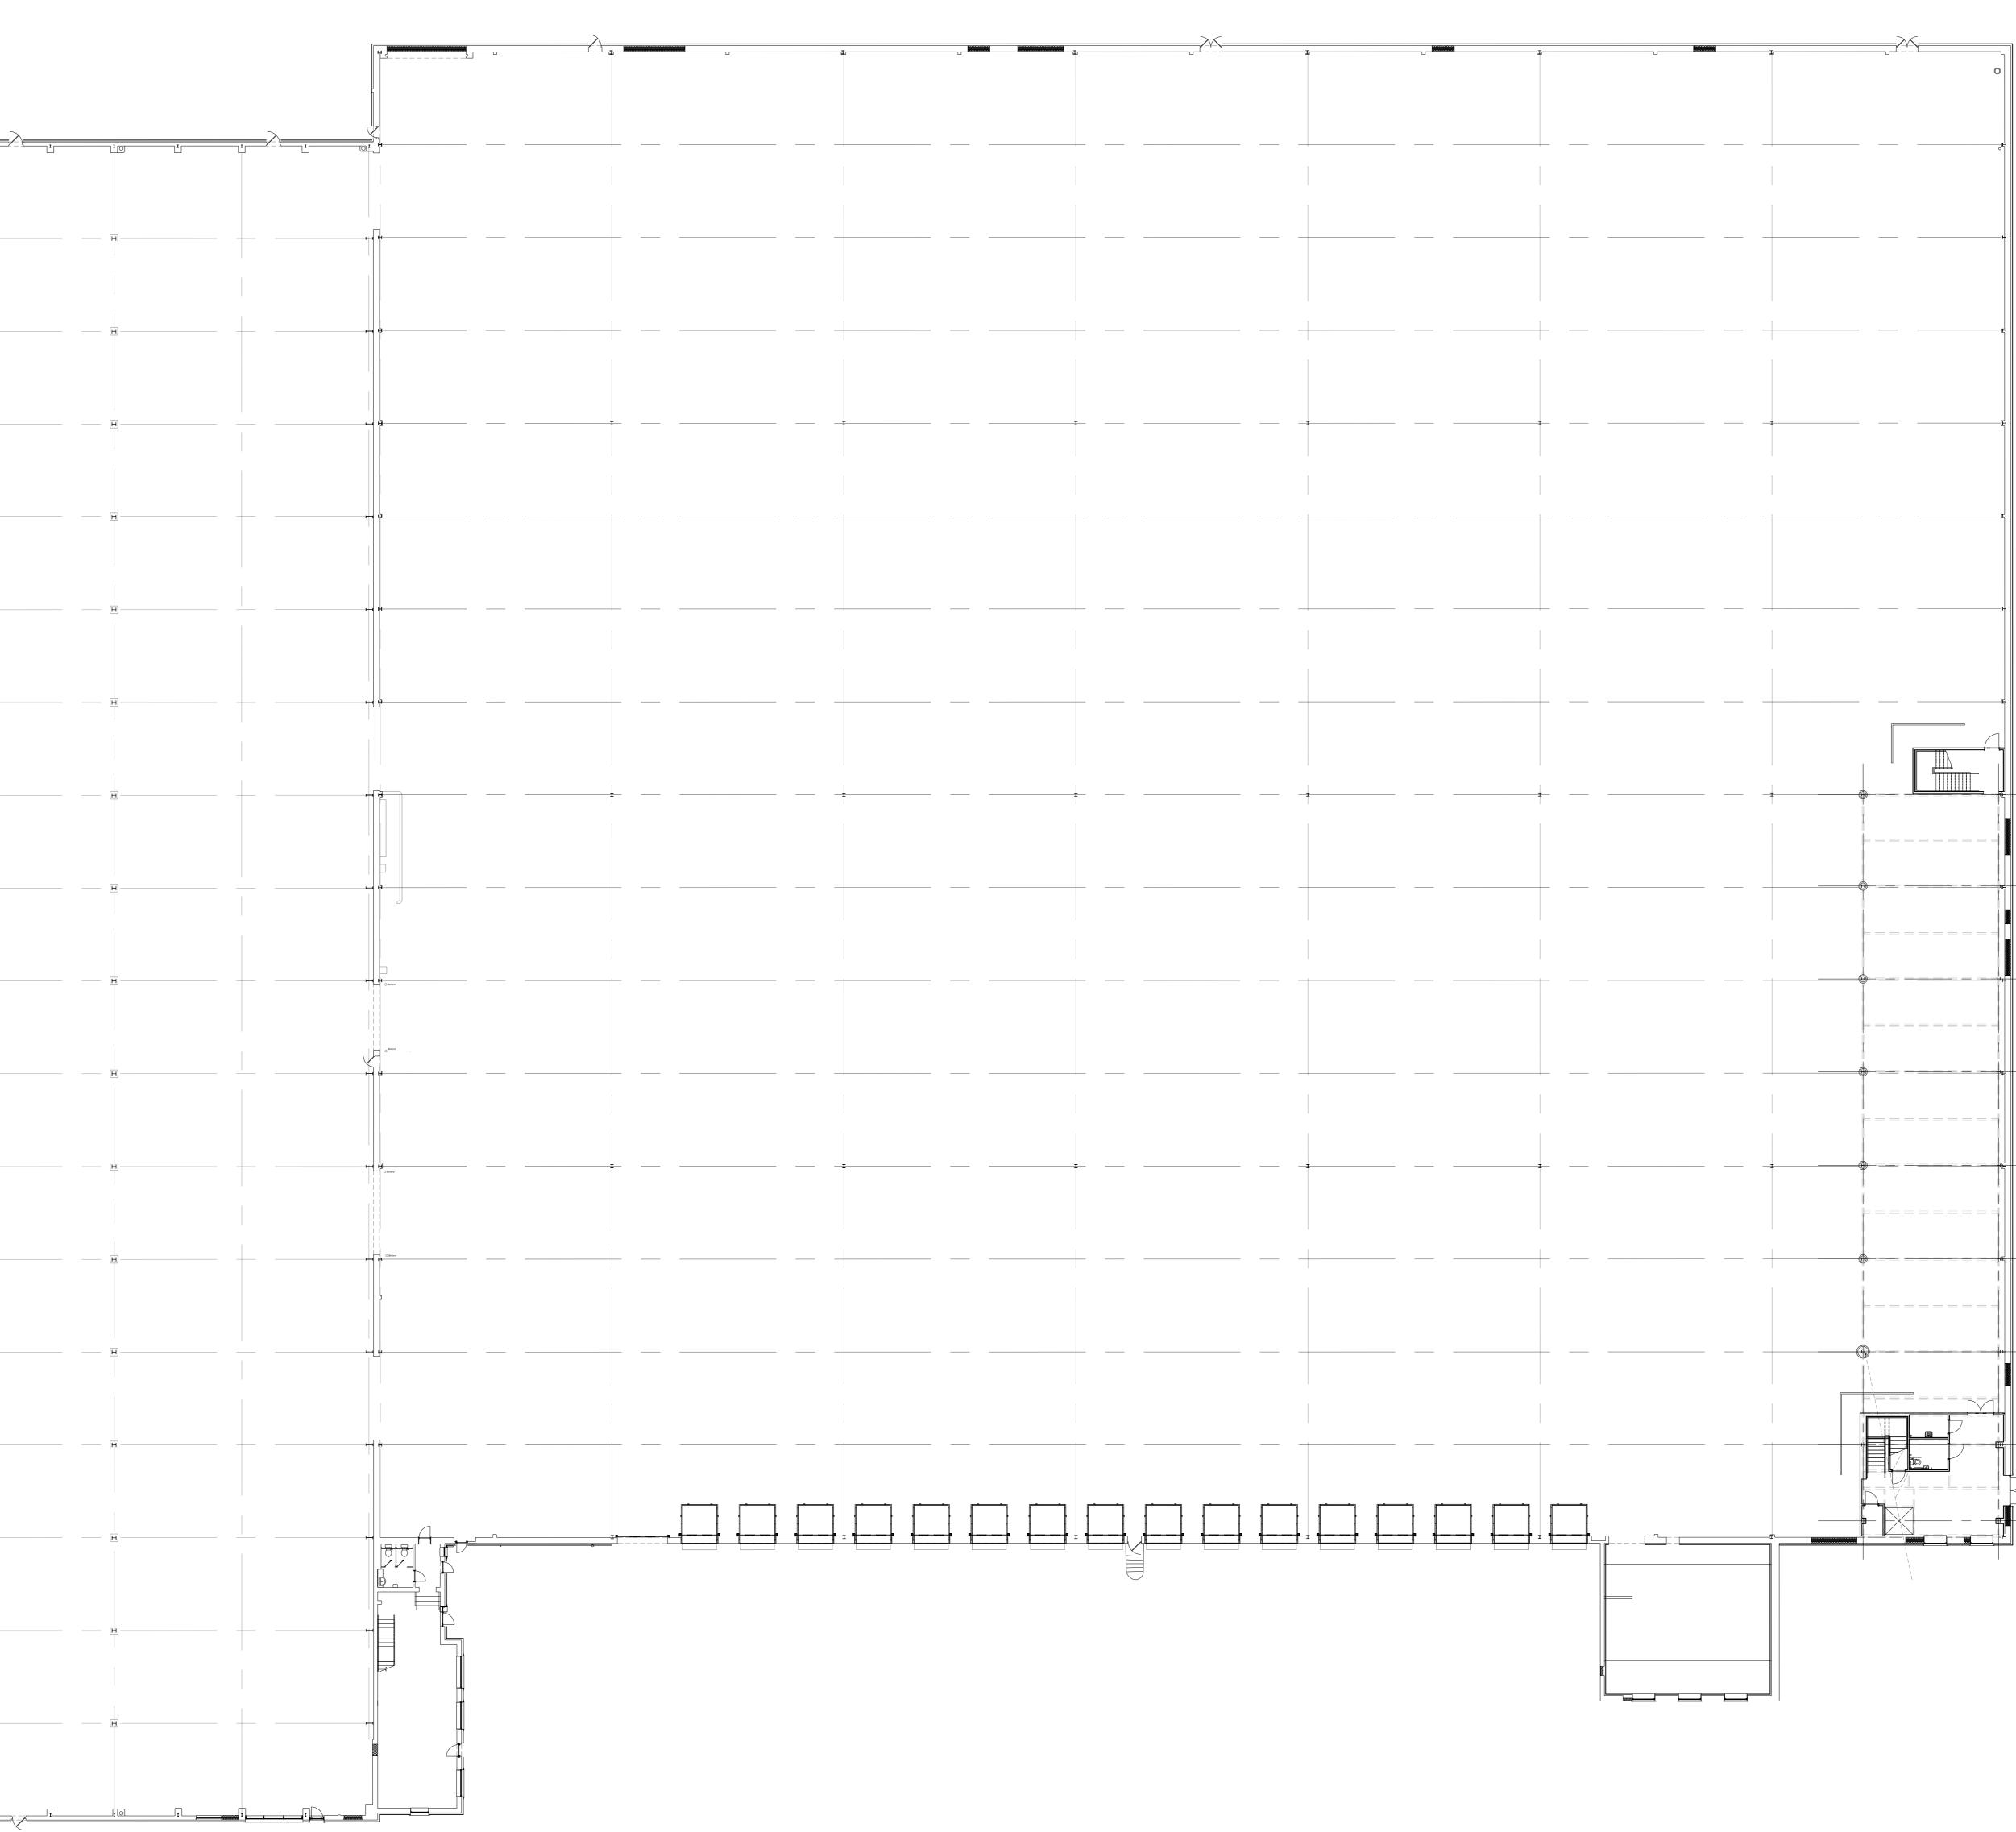

SCALE FOR PLANNING PURPOSES ONLY.



Architects are to be notified of any discrepancies. Contractors must check all dimensions on site. This drawing is subject to copyright laws and is for use on this project only. This drawing is to be used solely for the information as titled only. For other information refer to the latest revision of any cross referenced drawings.

To b	e read in cor	junction with	relevant design	standar	ds/protocols.						
	10/08/21 02/08/21	DRAWING FIRST ISS	G NAME UPD SUE	ATED.		AH DA	MA MA				
	DATE TUS:		AMENDMEN			DRN	CKD				
CLIE	ENT:	P	LANN	ING	l						
		LL	YSAN	DE	२						
PRC	JECT NAM	<u>л</u> Е:									
	So	uthan	n Road	d, B	anbur	У					
PRC	JECT ADD	DRESS:									
	Sou		n ROad		anbur	у					
			DX16 3	SAE							
DRA		XIST	'ING G OOR F								
JOB	NO:		RG NO:		REVISION:						
2	20-65	07	A100)	P)2					
DATE: SCALE: SHEET SIZE: AUG 21 1:200 A0											
ARCHITECTS											
1 CARDALE PARK, BECKWITH HEAD ROAD, HARROGATE HG3 1RZ											
	www.ssa-a T: 01423 8		JU.UK								

