




SCALE FOR PLANNING PURPOSES ONLY.
 Architects are to be notified of any discrepancies.
 Contractors must check all dimensions on site.
 This drawing is subject to copyright laws and is for use on this project only.
 This drawing is to be used solely for the information as titled only.
 For other information refer to the latest revision of any cross referenced drawings.
 To be read in conjunction with relevant design standards/protocols.

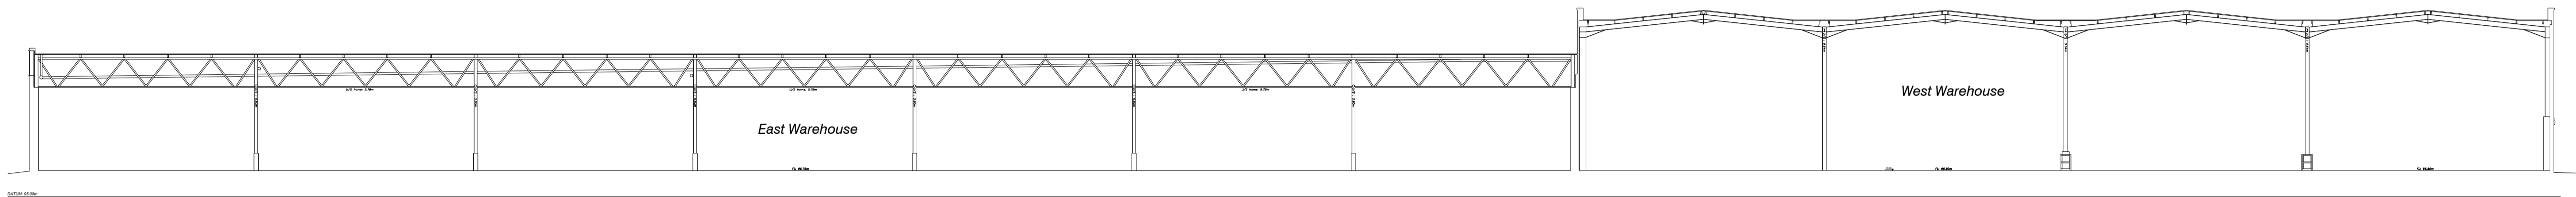

1 SECTION A-A

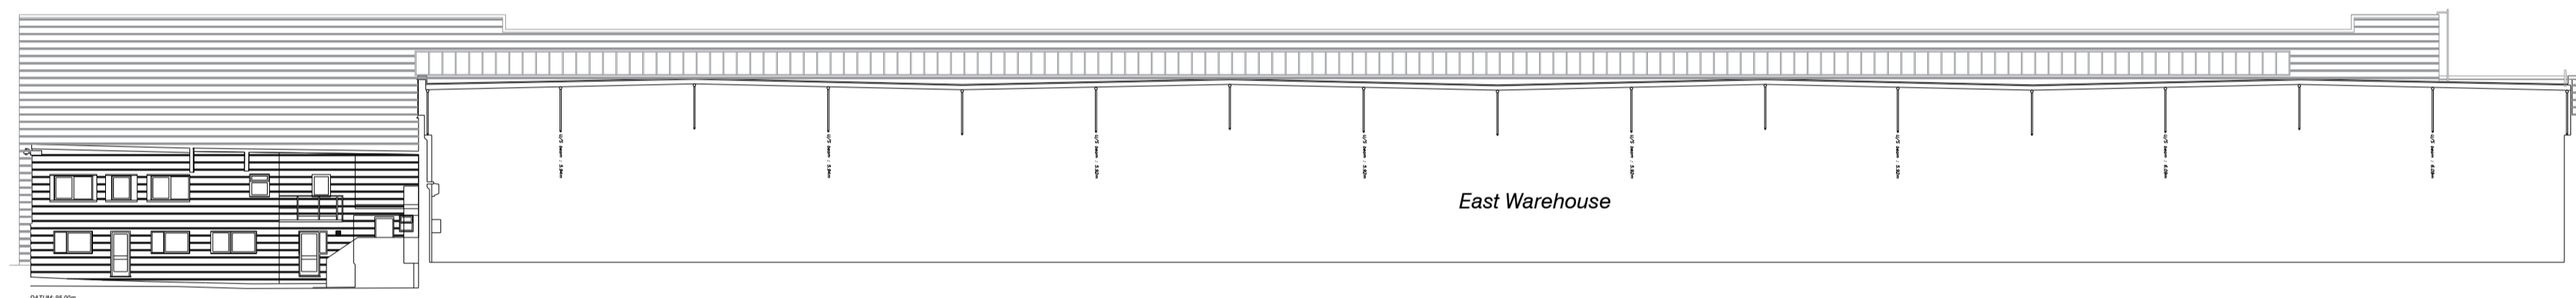

5 SECTION B-B

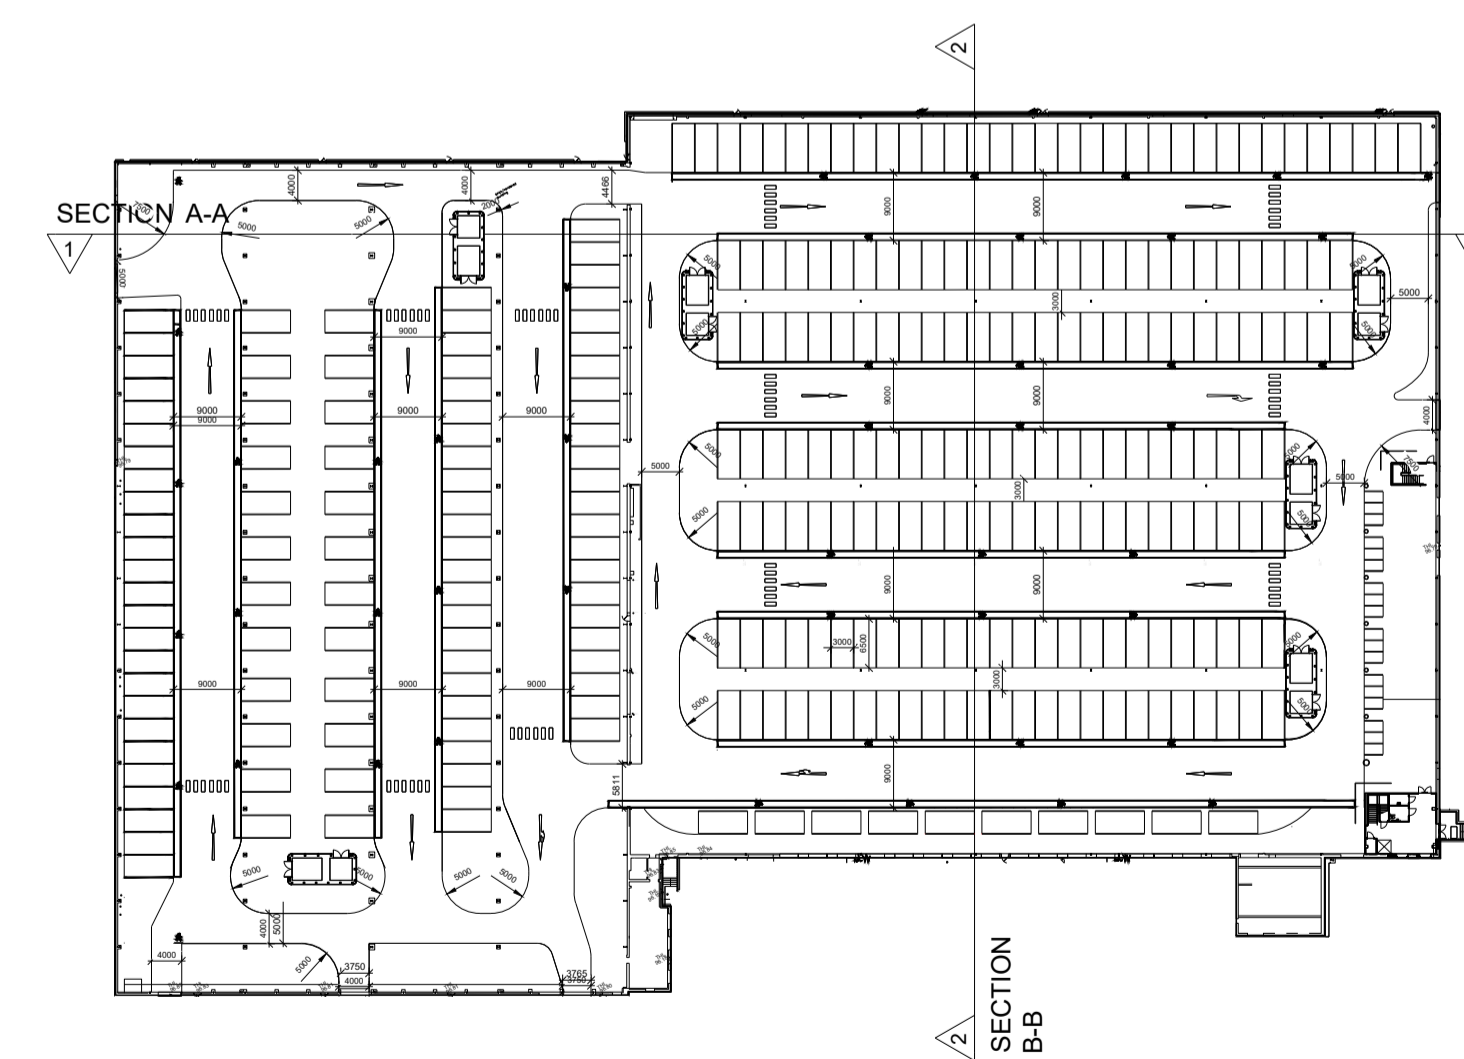

KEY PLAN @ 1:1000



P02	10/08/21	KEY PLAN UPDATED	AH	MA
P01	02/08/21	FIRST ISSUE	DA	MA
REV DATE		DESCRIPTION		DRN CKD

AMENDMENTS

STATUS: **PLANNING**

CLIENT: **LYSANDER**

PROJECT NAME: **Southam Road, Banbury**

PROJECT ADDRESS: **Southam Road, Banbury OX16 3AE**

DRAWING TITLE: **PROPOSED BUILDING SECTION**

JOB NO:	DRG NO:	REVISION:
20-6507	A301	P02

DATE:	SCALE:	SHEET SIZE:
AUG 21	1:250	A1



1 CARDALE PARK, BECKWITH HEAD ROAD,
 HARROGATE HG3 1RZ
 www.ssa-architects.co.uk
 T: 01423 856999