



**FRONT ELEVATION**  
T427

SH34

SH34

SH34

**FRONT ELEVATION PLOT 1**  
T427


**REAR ELEVATION**  
SH34

SH34

SH34

T427

**SIDE ELEVATION PLOT 5**  
SH34

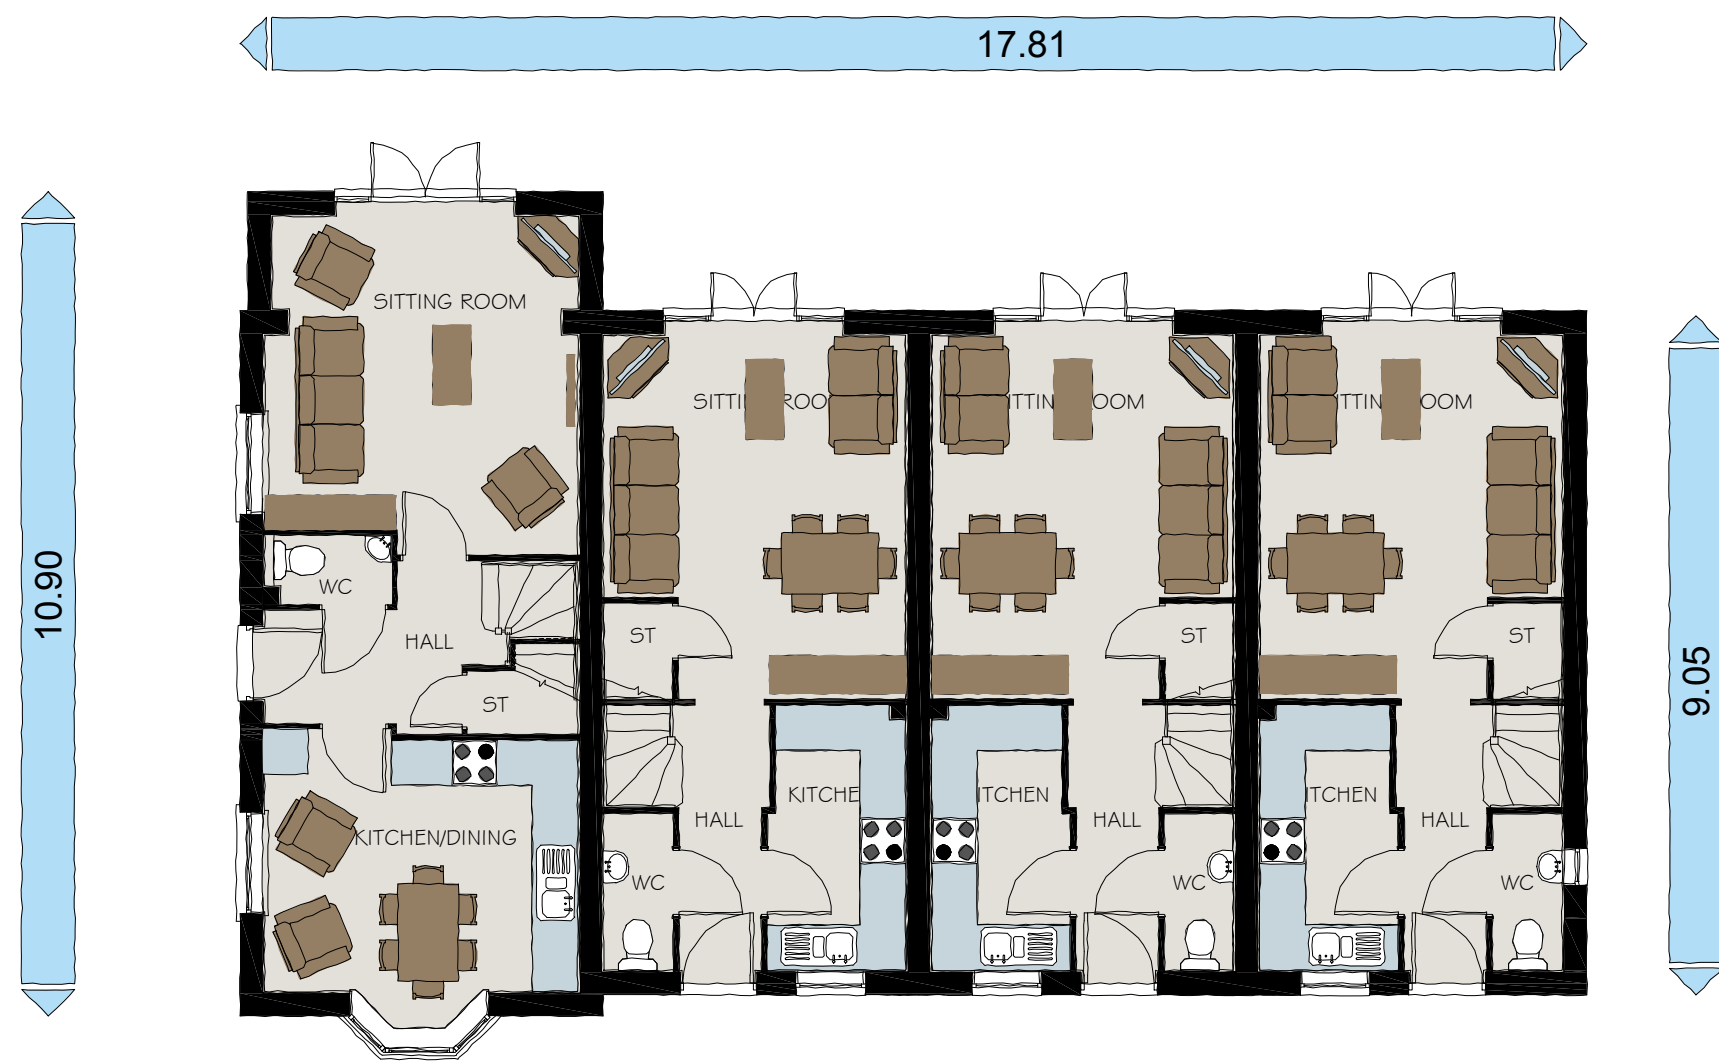


**GROUND FLOOR PLAN**  
T427

SH34

SH34

SH34

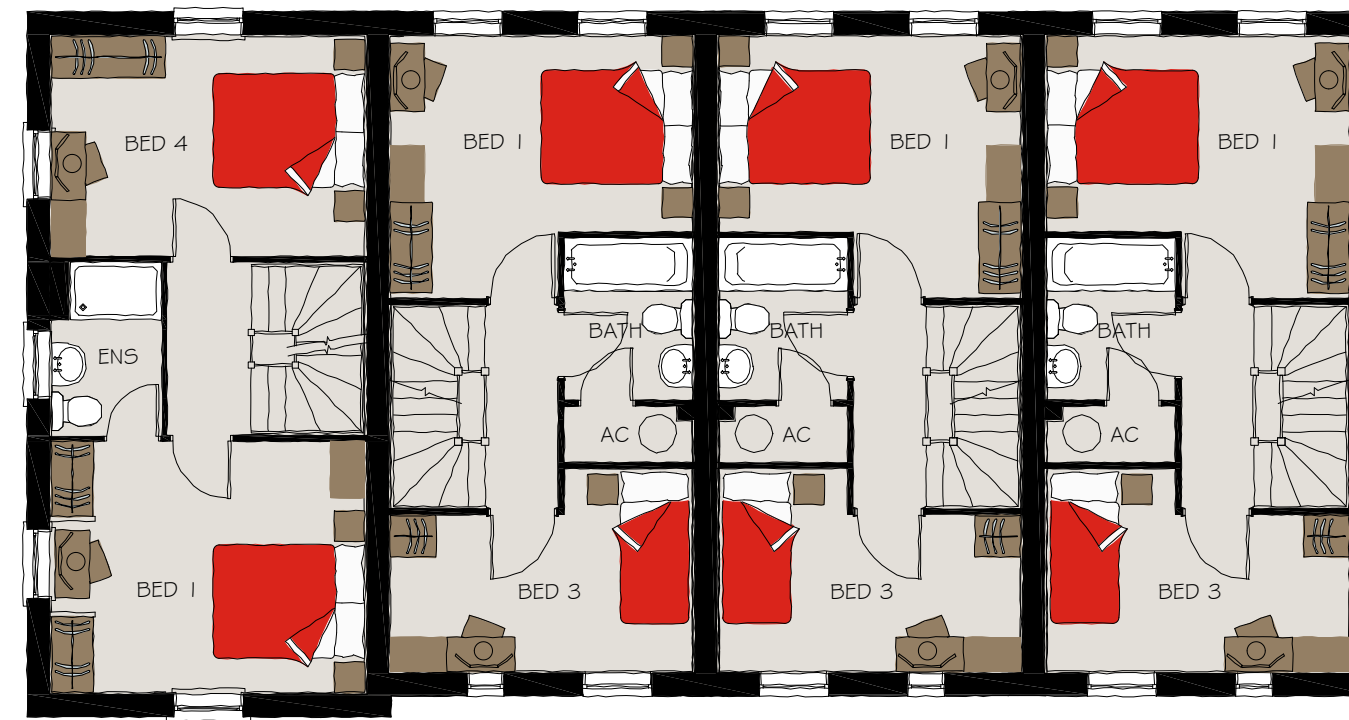


**FIRST FLOOR PLAN**  
T427

SH34

SH34

SH34

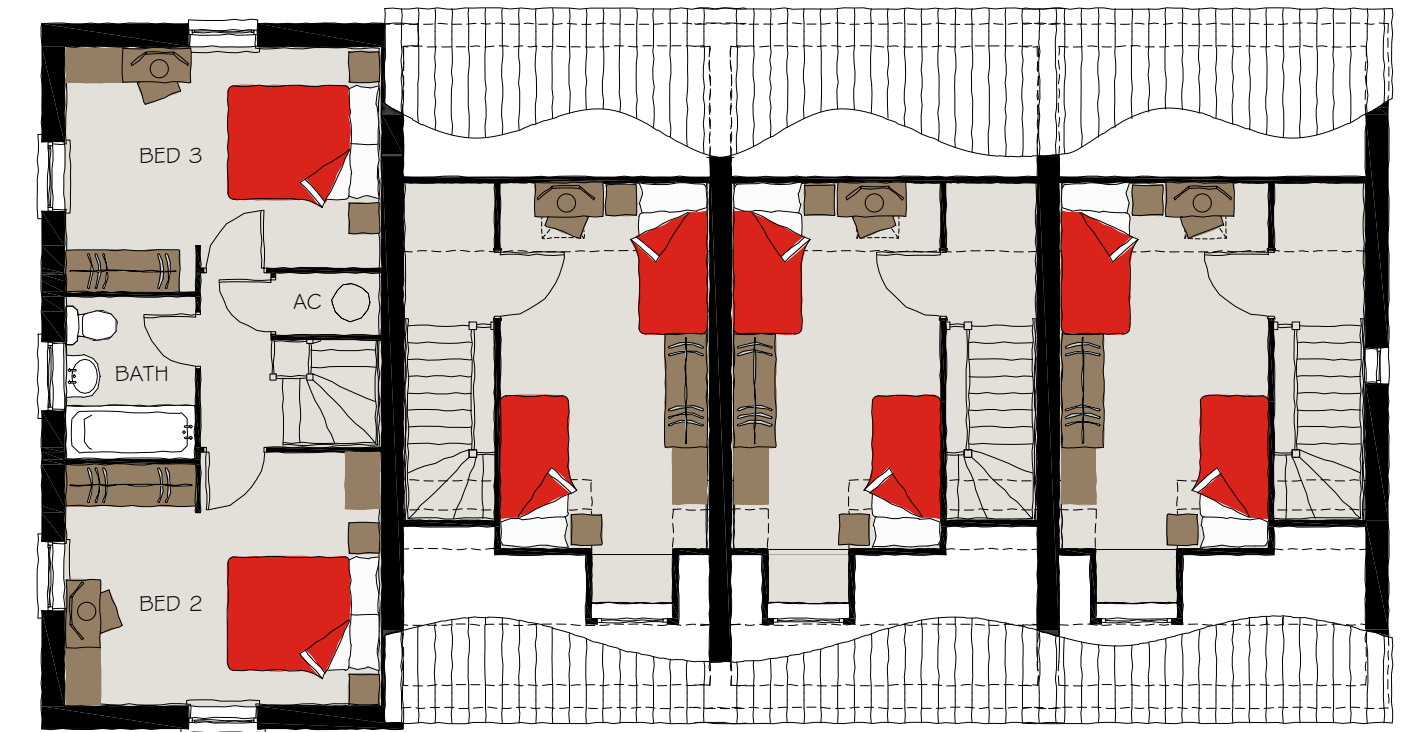

**SECOND FLOOR PLAN**  
T427

SH34

SH34

SH34



Cadsquare Midlands Ltd  
The Stables  
Woodbury Lane  
Worcester  
Worcestershire  
WR5 2PT  
T: 01905 261580  
F: 01905 704051  
www.cadsquaremidlands.co.uk



DAVID WILSON MERCIA LTD  
**PLANNING**

AREA KM8  
KINGSMERE  
BICESTER  
OXFORDSHIRE

HOUSE TYPE T427 & SH34 11-023 / 03  
PLOTS 1 - 4  
SEPT 2011  
1:100 @ A1

RESPONSIBILITY IS NOT ACCEPTED FOR ERRORS MADE BY OTHERS IN SCALING FROM THIS DRAWING. ALL CONSTRUCTION INFORMATION SHOULD BE TAKEN FROM FIGURED DIMENSIONS ONLY. PRIOR TO THE COMMENCEMENT OF ANY WORKS, THE BUILDER IS TO CHECK AND/OR DETERMINE ALL CONSTRUCTION DETAILS, INCLUDING CHECKING EXISTING SITE LEVELS AND DIMENSIONS. THE DRAWING IS TO BE READ IN CONJUNCTION WITH ALL OTHER PROJECT DRAWINGS, CONSTRUCTION NOTES AND/OR PROJECT SPECIFICATION. ALL DISCREPANCIES SHOULD BE REPORTED IMMEDIATELY. THIS DRAWING IS THE COPYRIGHT OF CADSSQUARE MIDLANDS LTD AND MUST NOT BE USED IN CONJUNCTION WITH ANY OTHER PROJECT WITHOUT CADSSQUARE MIDLANDS LTD WRITTEN CONSENT.