




FRONT ELEVATION
T445---5


SIDE ELEVATION
T445---5

REAR ELEVATION
T445---5


SIDE ELEVATION
T445---5

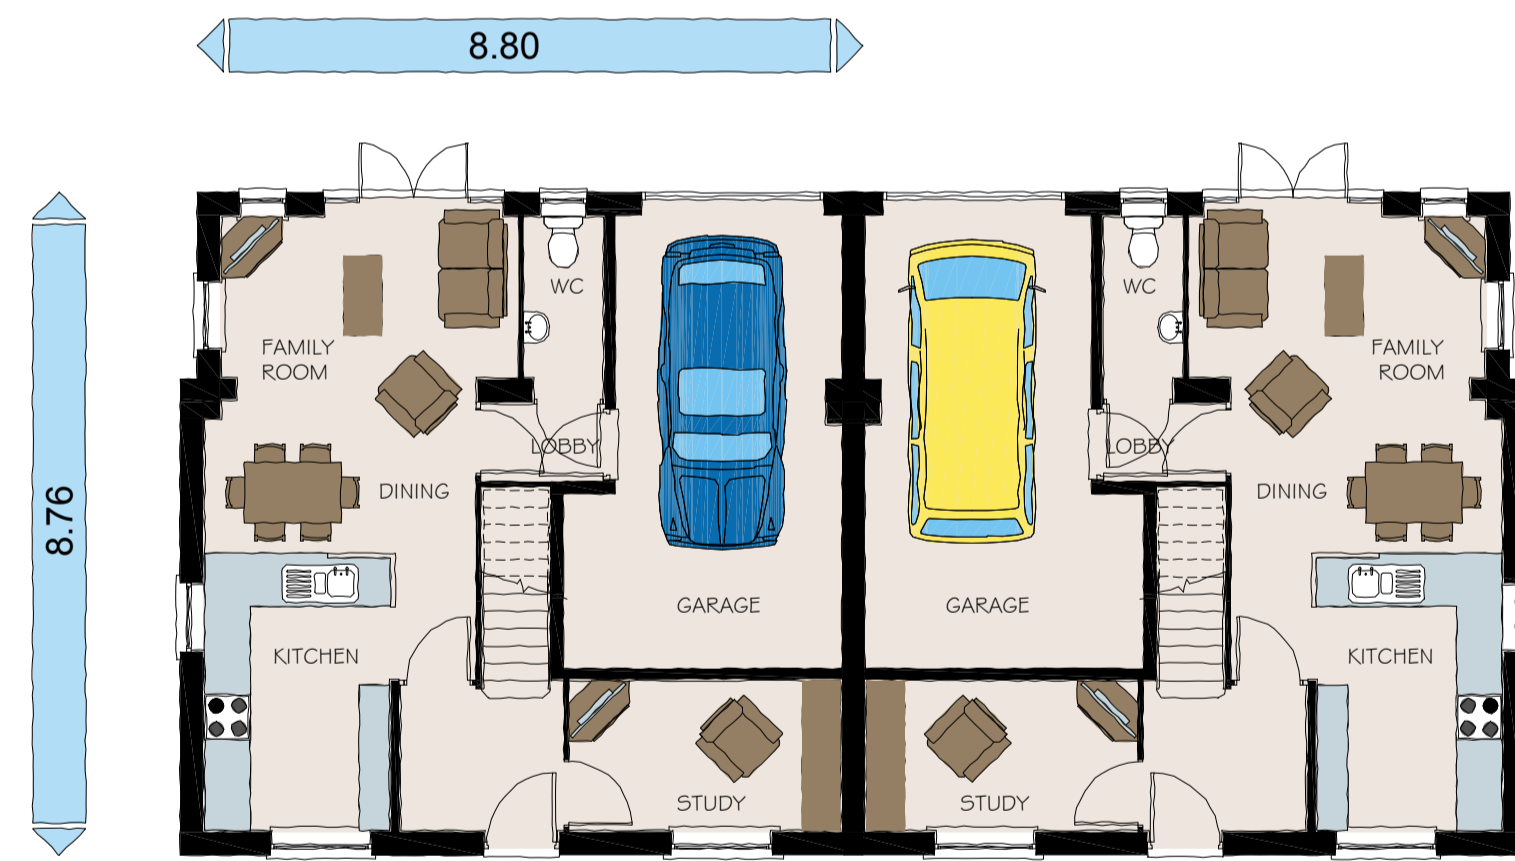

GROUND FLOOR PLAN
T445---5

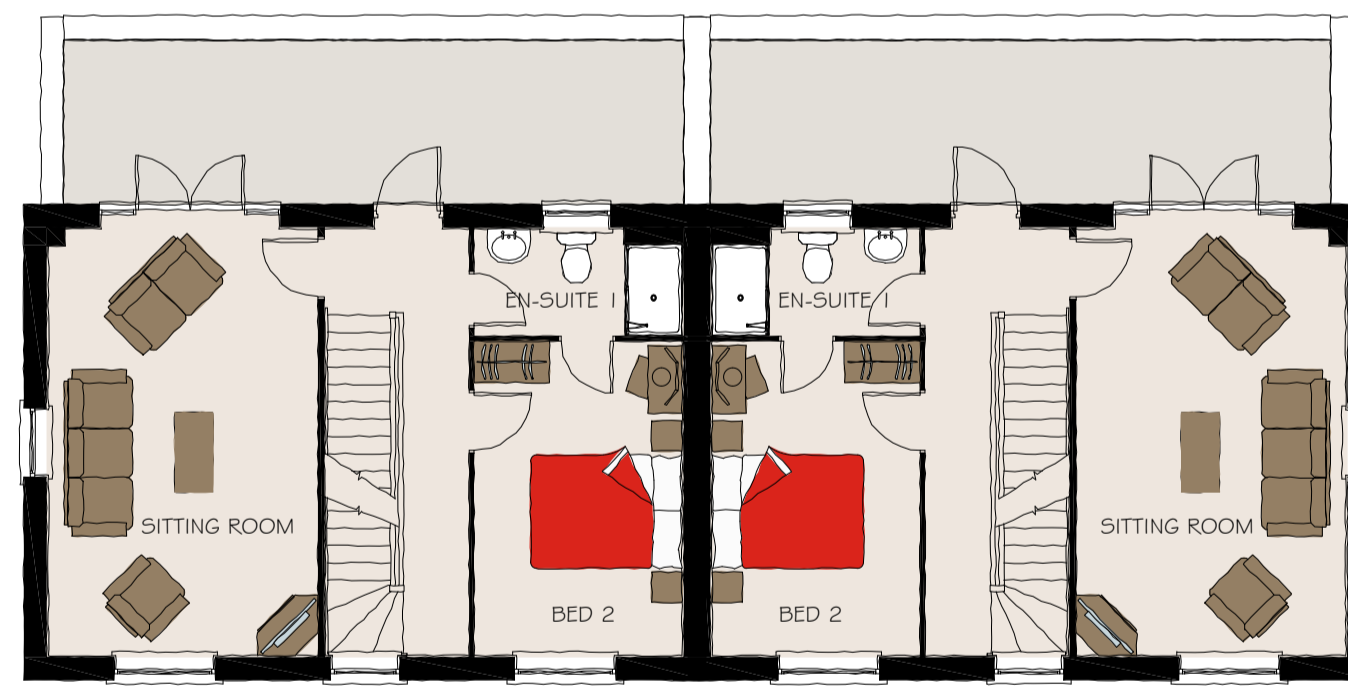

FIRST FLOOR PLAN
T445---5

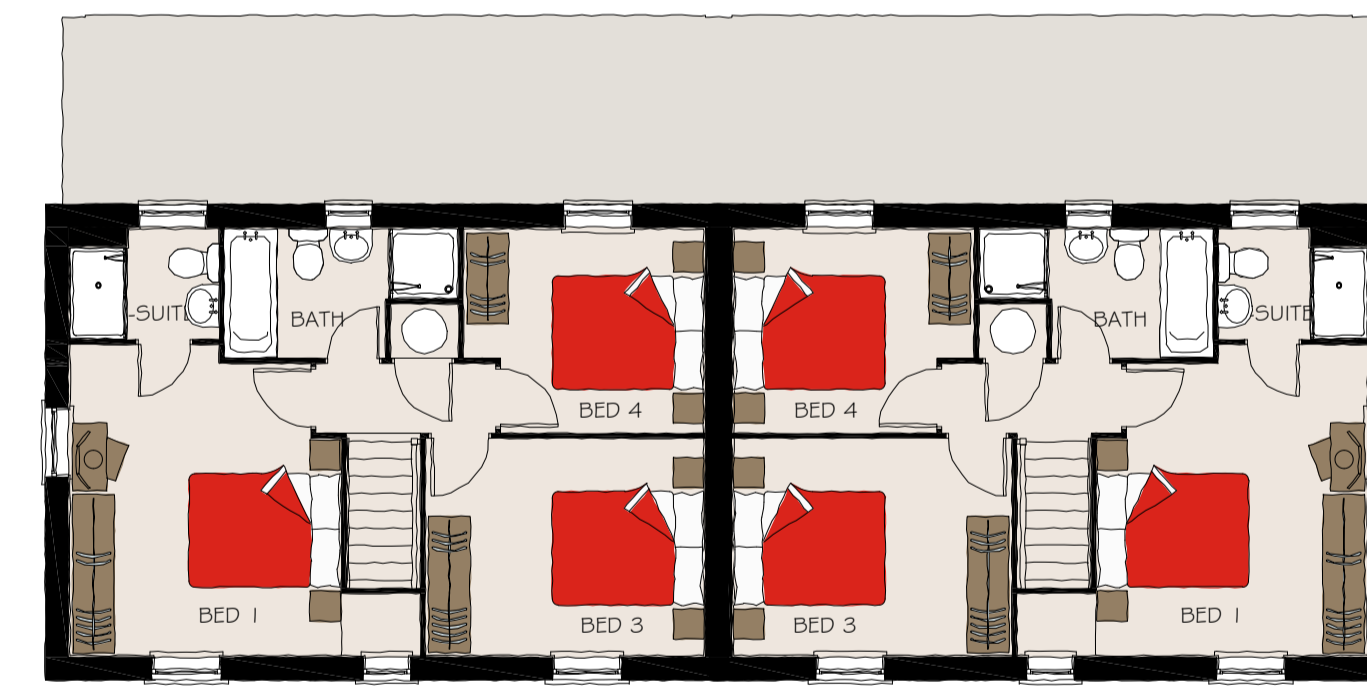

SECOND FLOOR PLAN
T445---5

