


GROUND FLOOR PLAN
SH24 SH24 SH24 P230



FIRST FLOOR PLAN
SH24 SH24 SH24 P230

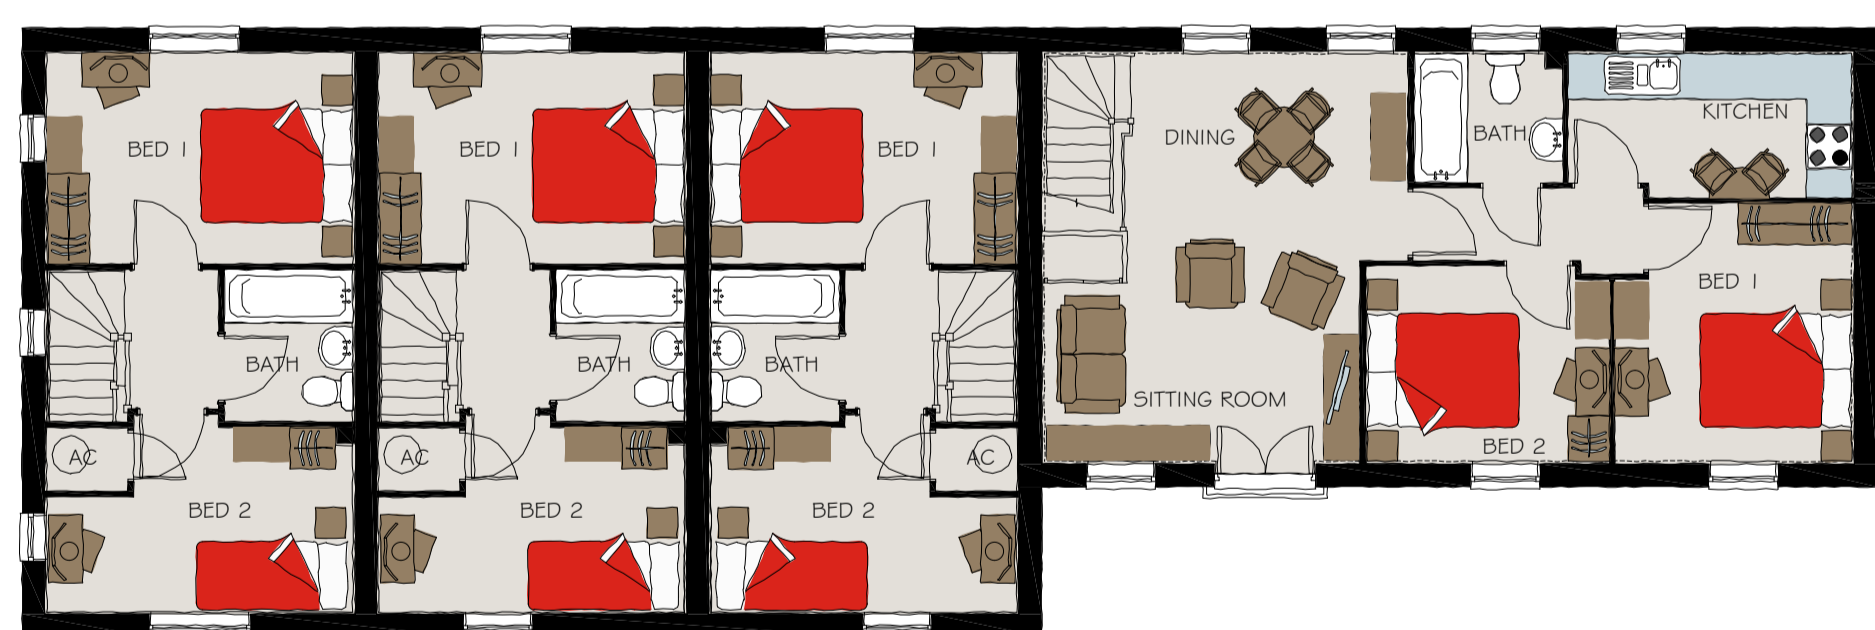

Cadsquare Midlands Ltd
The Stables
Woodbury Lane
Worcester
Worcestershire
WR5 2PT
T: 01905 261580
F: 01905 704051
www.cadsquaremidlands.co.uk



DAVID WILSON MERCIA LTD
PLANNING

AREA KM8
KINGSMERE
BICESTER
OXFORDSHIRE

HOUSE TYPE SH24 & P230 11-023 / 14
PLOTS 20 - 23
SEPT 2011
1:100 @ A1

RESPONSIBILITY IS NOT ACCEPTED FOR ERRORS MADE BY OTHERS IN SCALING FROM THIS DRAWING. ALL CONSTRUCTION INFORMATION SHOULD BE TAKEN FROM FIGURED DIMENSIONS ONLY. PRIOR TO THE COMMENCEMENT OF ANY WORKS, THE BUILDER IS TO CHECK AND/OR DETERMINE ALL CONSTRUCTION DETAILS, INCLUDING CHECKING EXISTING SITE LEVELS AND DIMENSIONS. THE DRAWING IS TO BE READ IN CONJUNCTION WITH ALL OTHER PROJECT DRAWINGS, CONSTRUCTION NOTES AND/OR PROJECT SPECIFICATION. ALL DISCREPANCIES SHOULD BE REPORTED IMMEDIATELY. THIS DRAWING IS THE COPYRIGHT OF CADSSQUARE MIDLANDS LTD AND MUST NOT BE USED IN CONJUNCTION WITH ANY OTHER PROJECT WITHOUT CADSSQUARE MIDLANDS LTD WRITTEN CONSENT