




FRONT ELEVATION

SIDE ELEVATION

REAR ELEVATION

SIDE ELEVATION

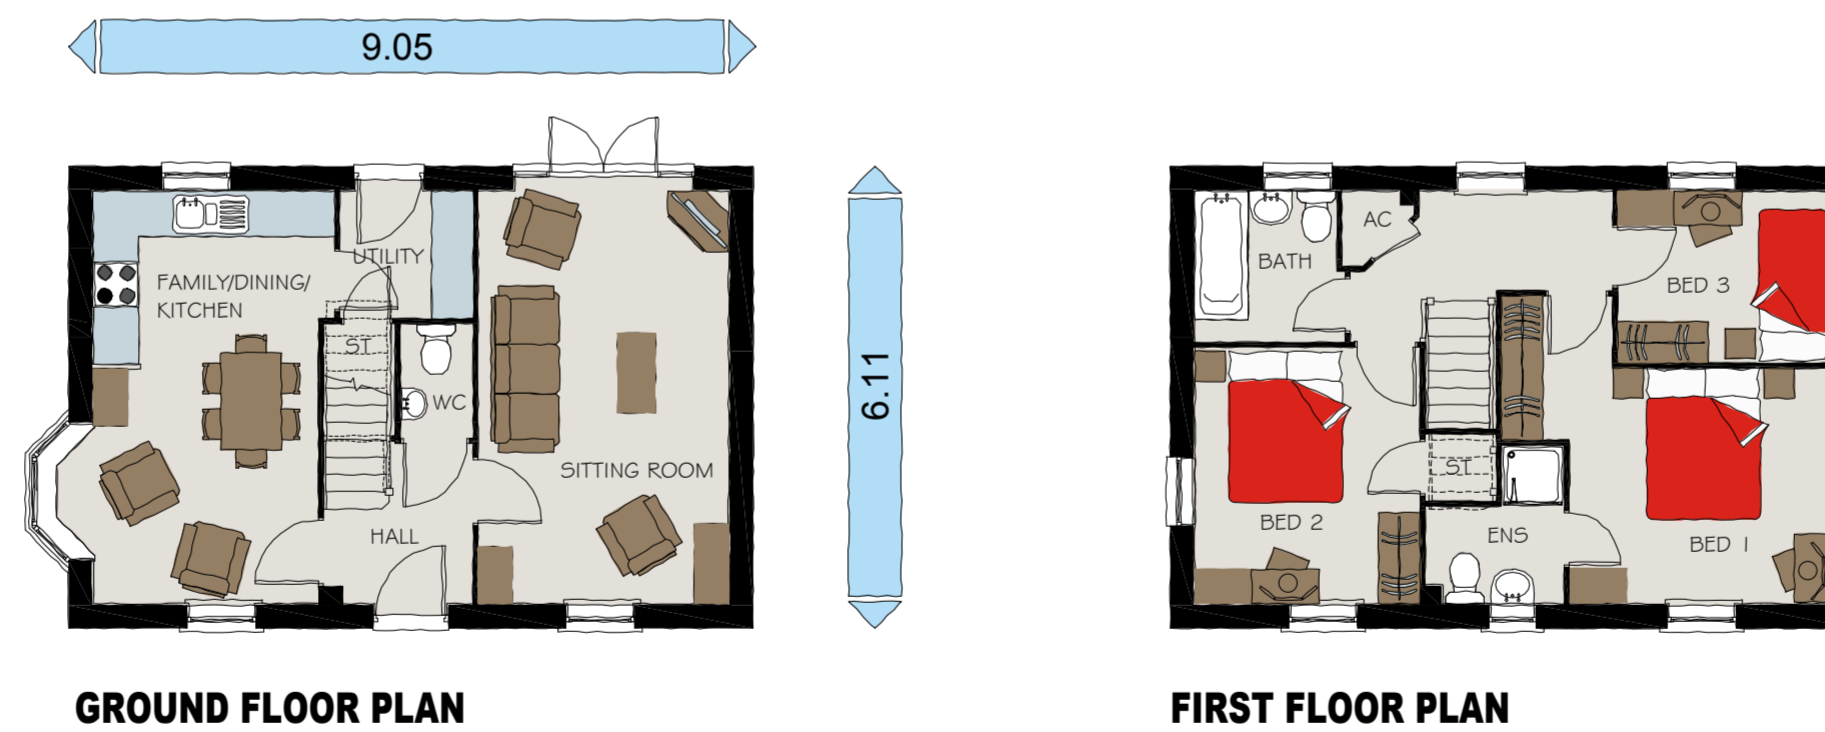

'an eye for detail'



Cadsquare Midlands Ltd
 The Stables
 Woodbury Lane
 Norton
 Worcestershire
 WR5 2PT
 t: 01905 761580
 f: 01905 764051
 www.cadsquaremidlands.co.uk



**DAVID WILSON
 MERCIA LTD
 PLANNING**

AREA KM8
 KINGSMERE
 BICESTER
 OXFORDSHIRE

HOUSE TYPE P341B
 PLOT 24

11-023 / 15 A
 SEPT 2011
 1:100 @ A2