

FRONT ELEVATION H534

SIDE ELEVATION H534

REAR ELEVATION H534


SIDE ELEVATION

H534




10.11


GROUND FLOOR PLAN

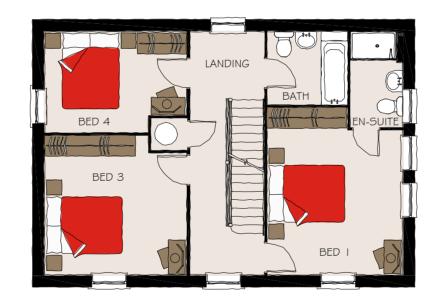

FIRST FLOOR PLAN

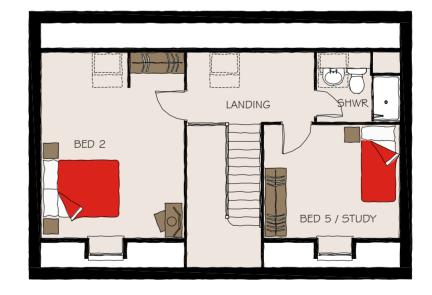

SECOND FLOOR PLAN

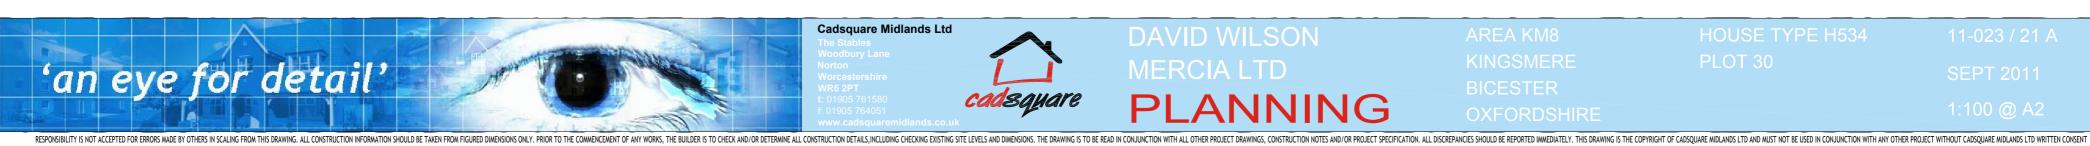

Cadsquare Midlands Ltd

