




**FRONT ELEVATION**

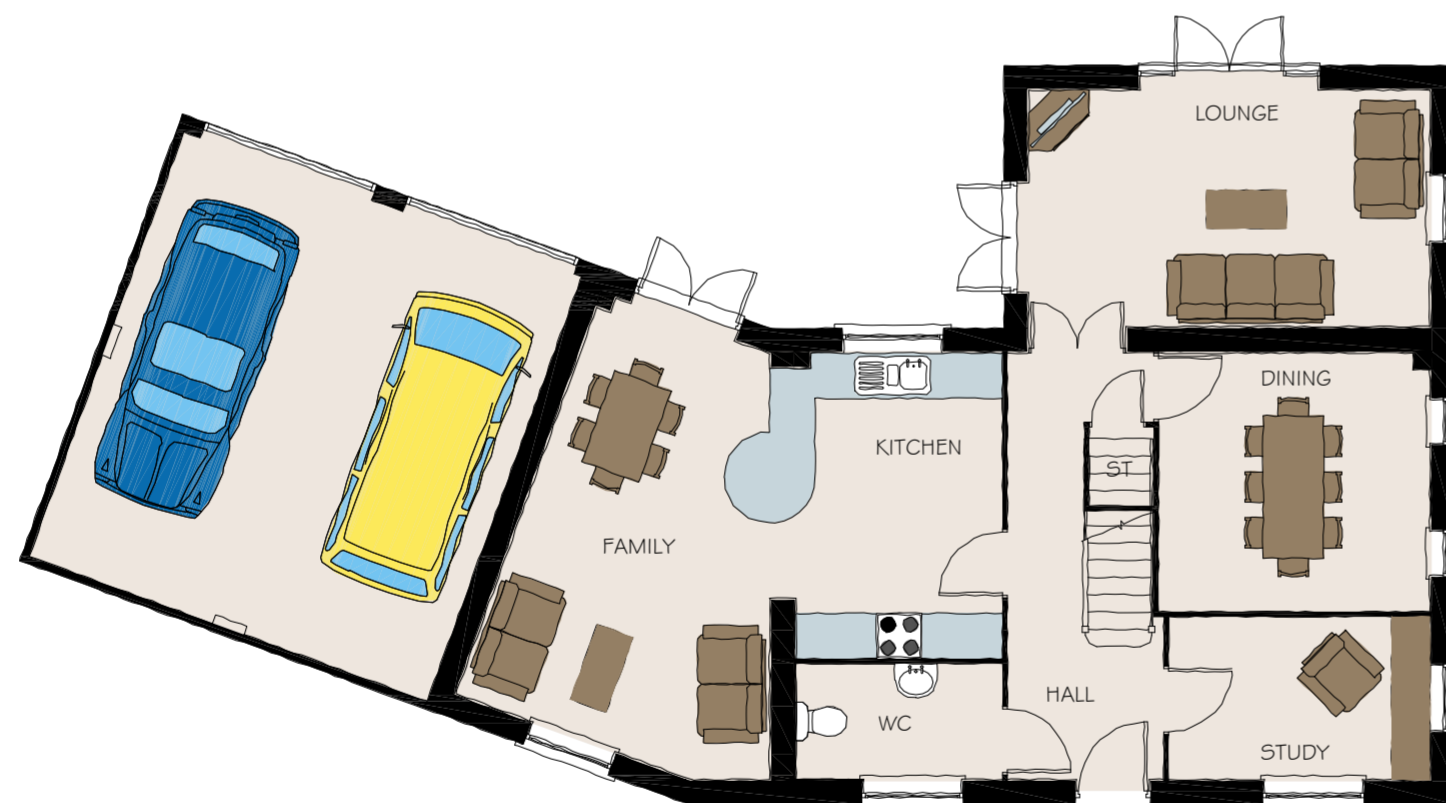


**GROUND FLOOR PLAN**



**FIRST FLOOR PLAN**

*'an eye for detail'*

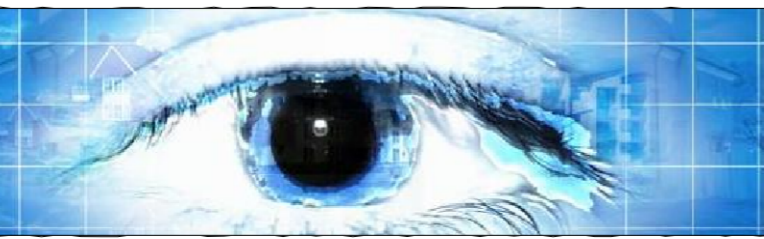

**Cadsquare Midlands Ltd**  
 The Stables  
 Woodbury Lane  
 Norton  
 Worcestershire  
 WR5 2PT  
 t: 01905 761580  
 f: 01905 764051  
 www.cadsquaremidlands.co.uk



**DAVID WILSON  
 MERCIA LTD  
 PLANNING**

AREA KM8  
 KINGSMERE  
 BICESTER  
 OXFORDSHIRE

MARKER BUILDING 'D'  
 PLOT 31  
 FLOOR PLANS  
 AND ELEVATION

11-023 / 22 / 01  
 SEPT 2011  
 1:100 @ A2

RESPONSIBILITY IS NOT ACCEPTED FOR ERRORS MADE BY OTHERS IN SCALING FROM THIS DRAWING. ALL CONSTRUCTION INFORMATION SHOULD BE TAKEN FROM FIGURED DIMENSIONS ONLY. PRIOR TO THE COMMENCEMENT OF ANY WORKS, THE BUILDER IS TO CHECK AND/OR DETERMINE ALL CONSTRUCTION DETAILS, INCLUDING CHECKING EXISTING SITE LEVELS AND DIMENSIONS. THE DRAWING IS TO BE READ IN CONJUNCTION WITH ALL OTHER PROJECT DRAWINGS, CONSTRUCTION NOTES AND/OR PROJECT SPECIFICATION. ALL DISCREPANCIES SHOULD BE REPORTED IMMEDIATELY. THIS DRAWING IS THE COPYRIGHT OF CADSSQUARE MIDLANDS LTD AND MUST NOT BE USED IN CONJUNCTION WITH ANY OTHER PROJECT WITHOUT CADSSQUARE MIDLANDS LTD WRITTEN CONSENT