



PLAY AREA PLAN SCALE 1:100




BASIC SLIDE

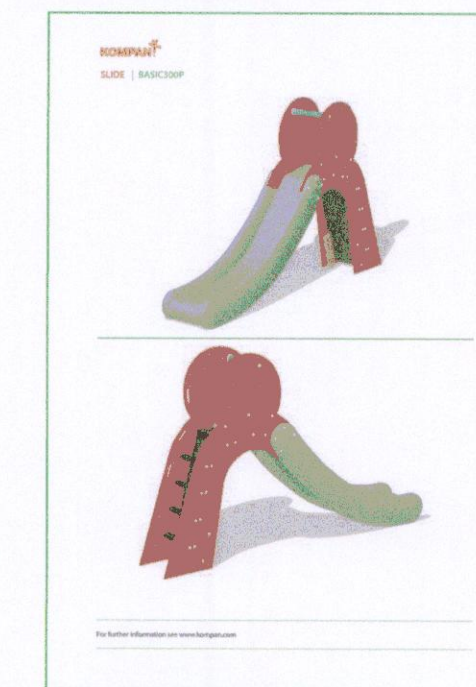


BALANCE PODS

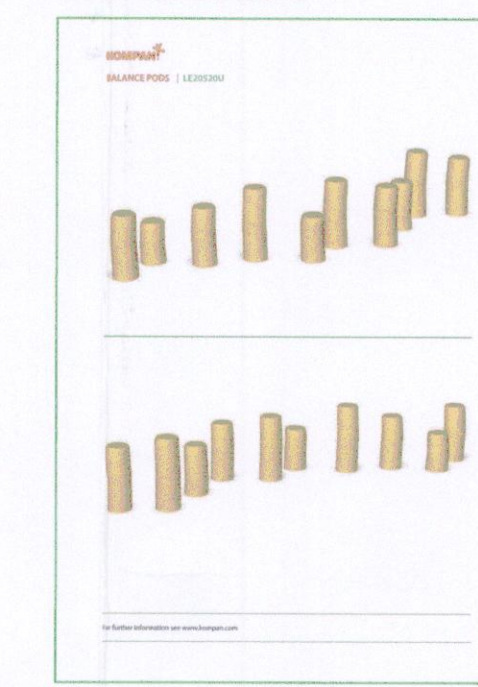


BIN

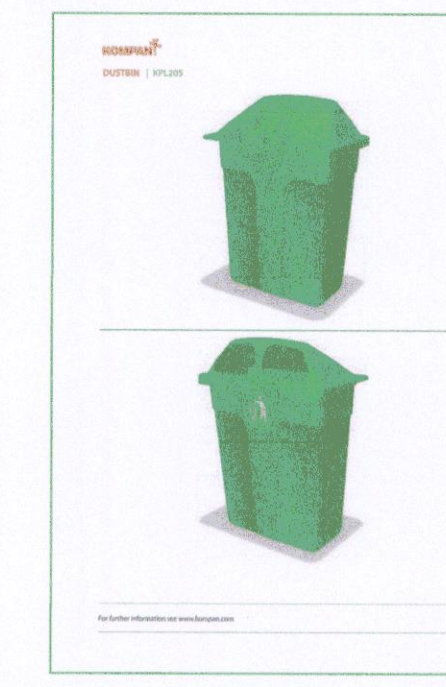

BENCH

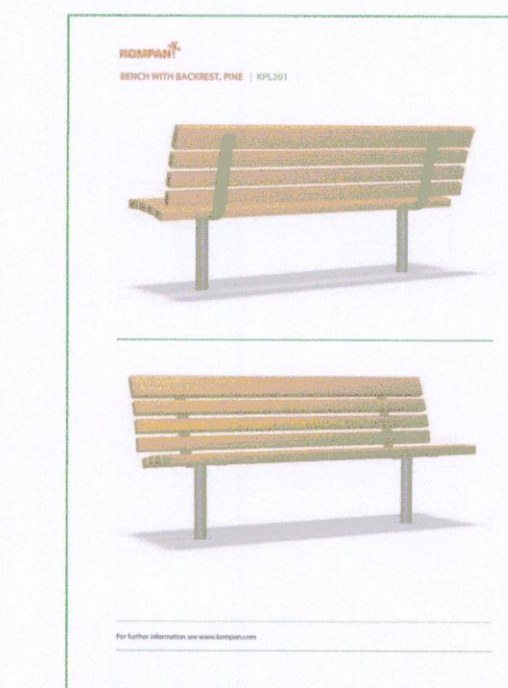

SIGN

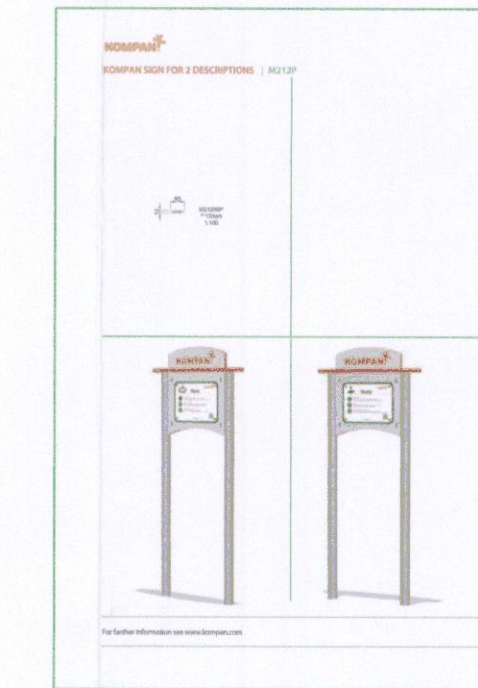

STONE SUPPLIER - CED LTD - South East

728 London Road, West Thurrock, Grays, Essex, RM20 3LU
T: 01708 867237 F: 01708 867230

Thames Valley



Trout Road, West Drayton, Middlesex UB7 7RS
T: 01895 422411 F: 01895 420910

PLAY EQUIPMENT SUPPLIER- KOMPAN LTD-

KOMPAN UK Ltd
21 Roebuck Way
Knowhill
Milton Keynes
MK5 8HL

+44 (0) 1908 201002

PLANTING TO PLAY AREA SCALE 1:200

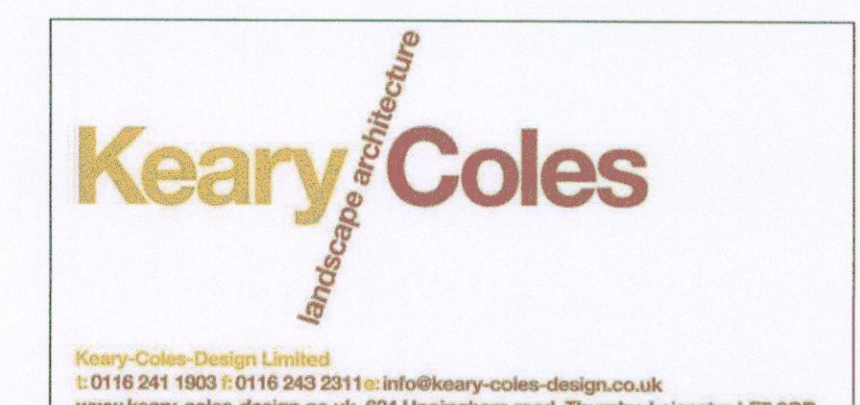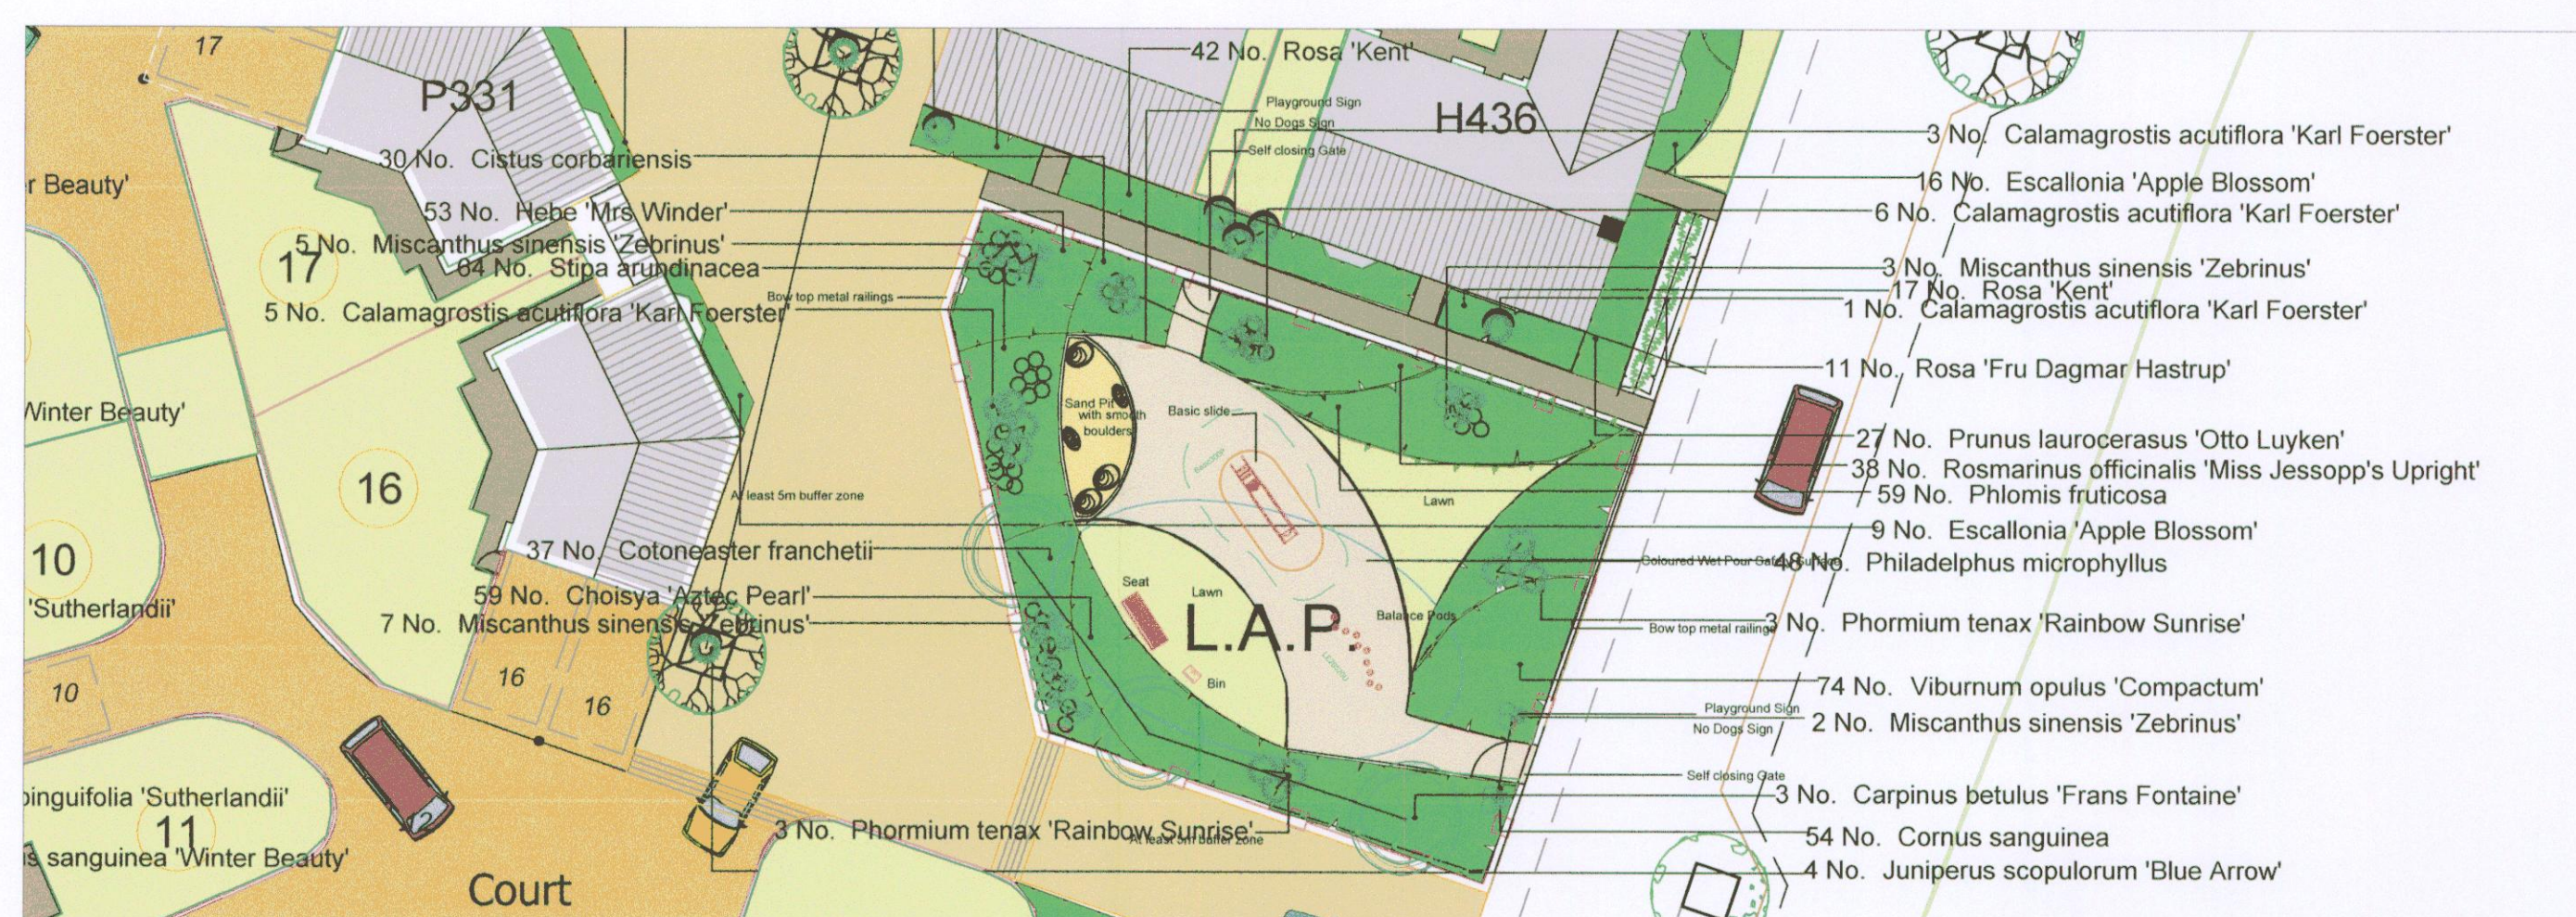

client David Wilson Homes Mercia (Part of the Barratt Group)

project Soft Landscape Proposal
Plots 1-28
Bicester

date September 2011

drawing no 1122-PL2-05

scale 1:100 & 1:200 @A1

drawn dk