


Ground Floor Plan

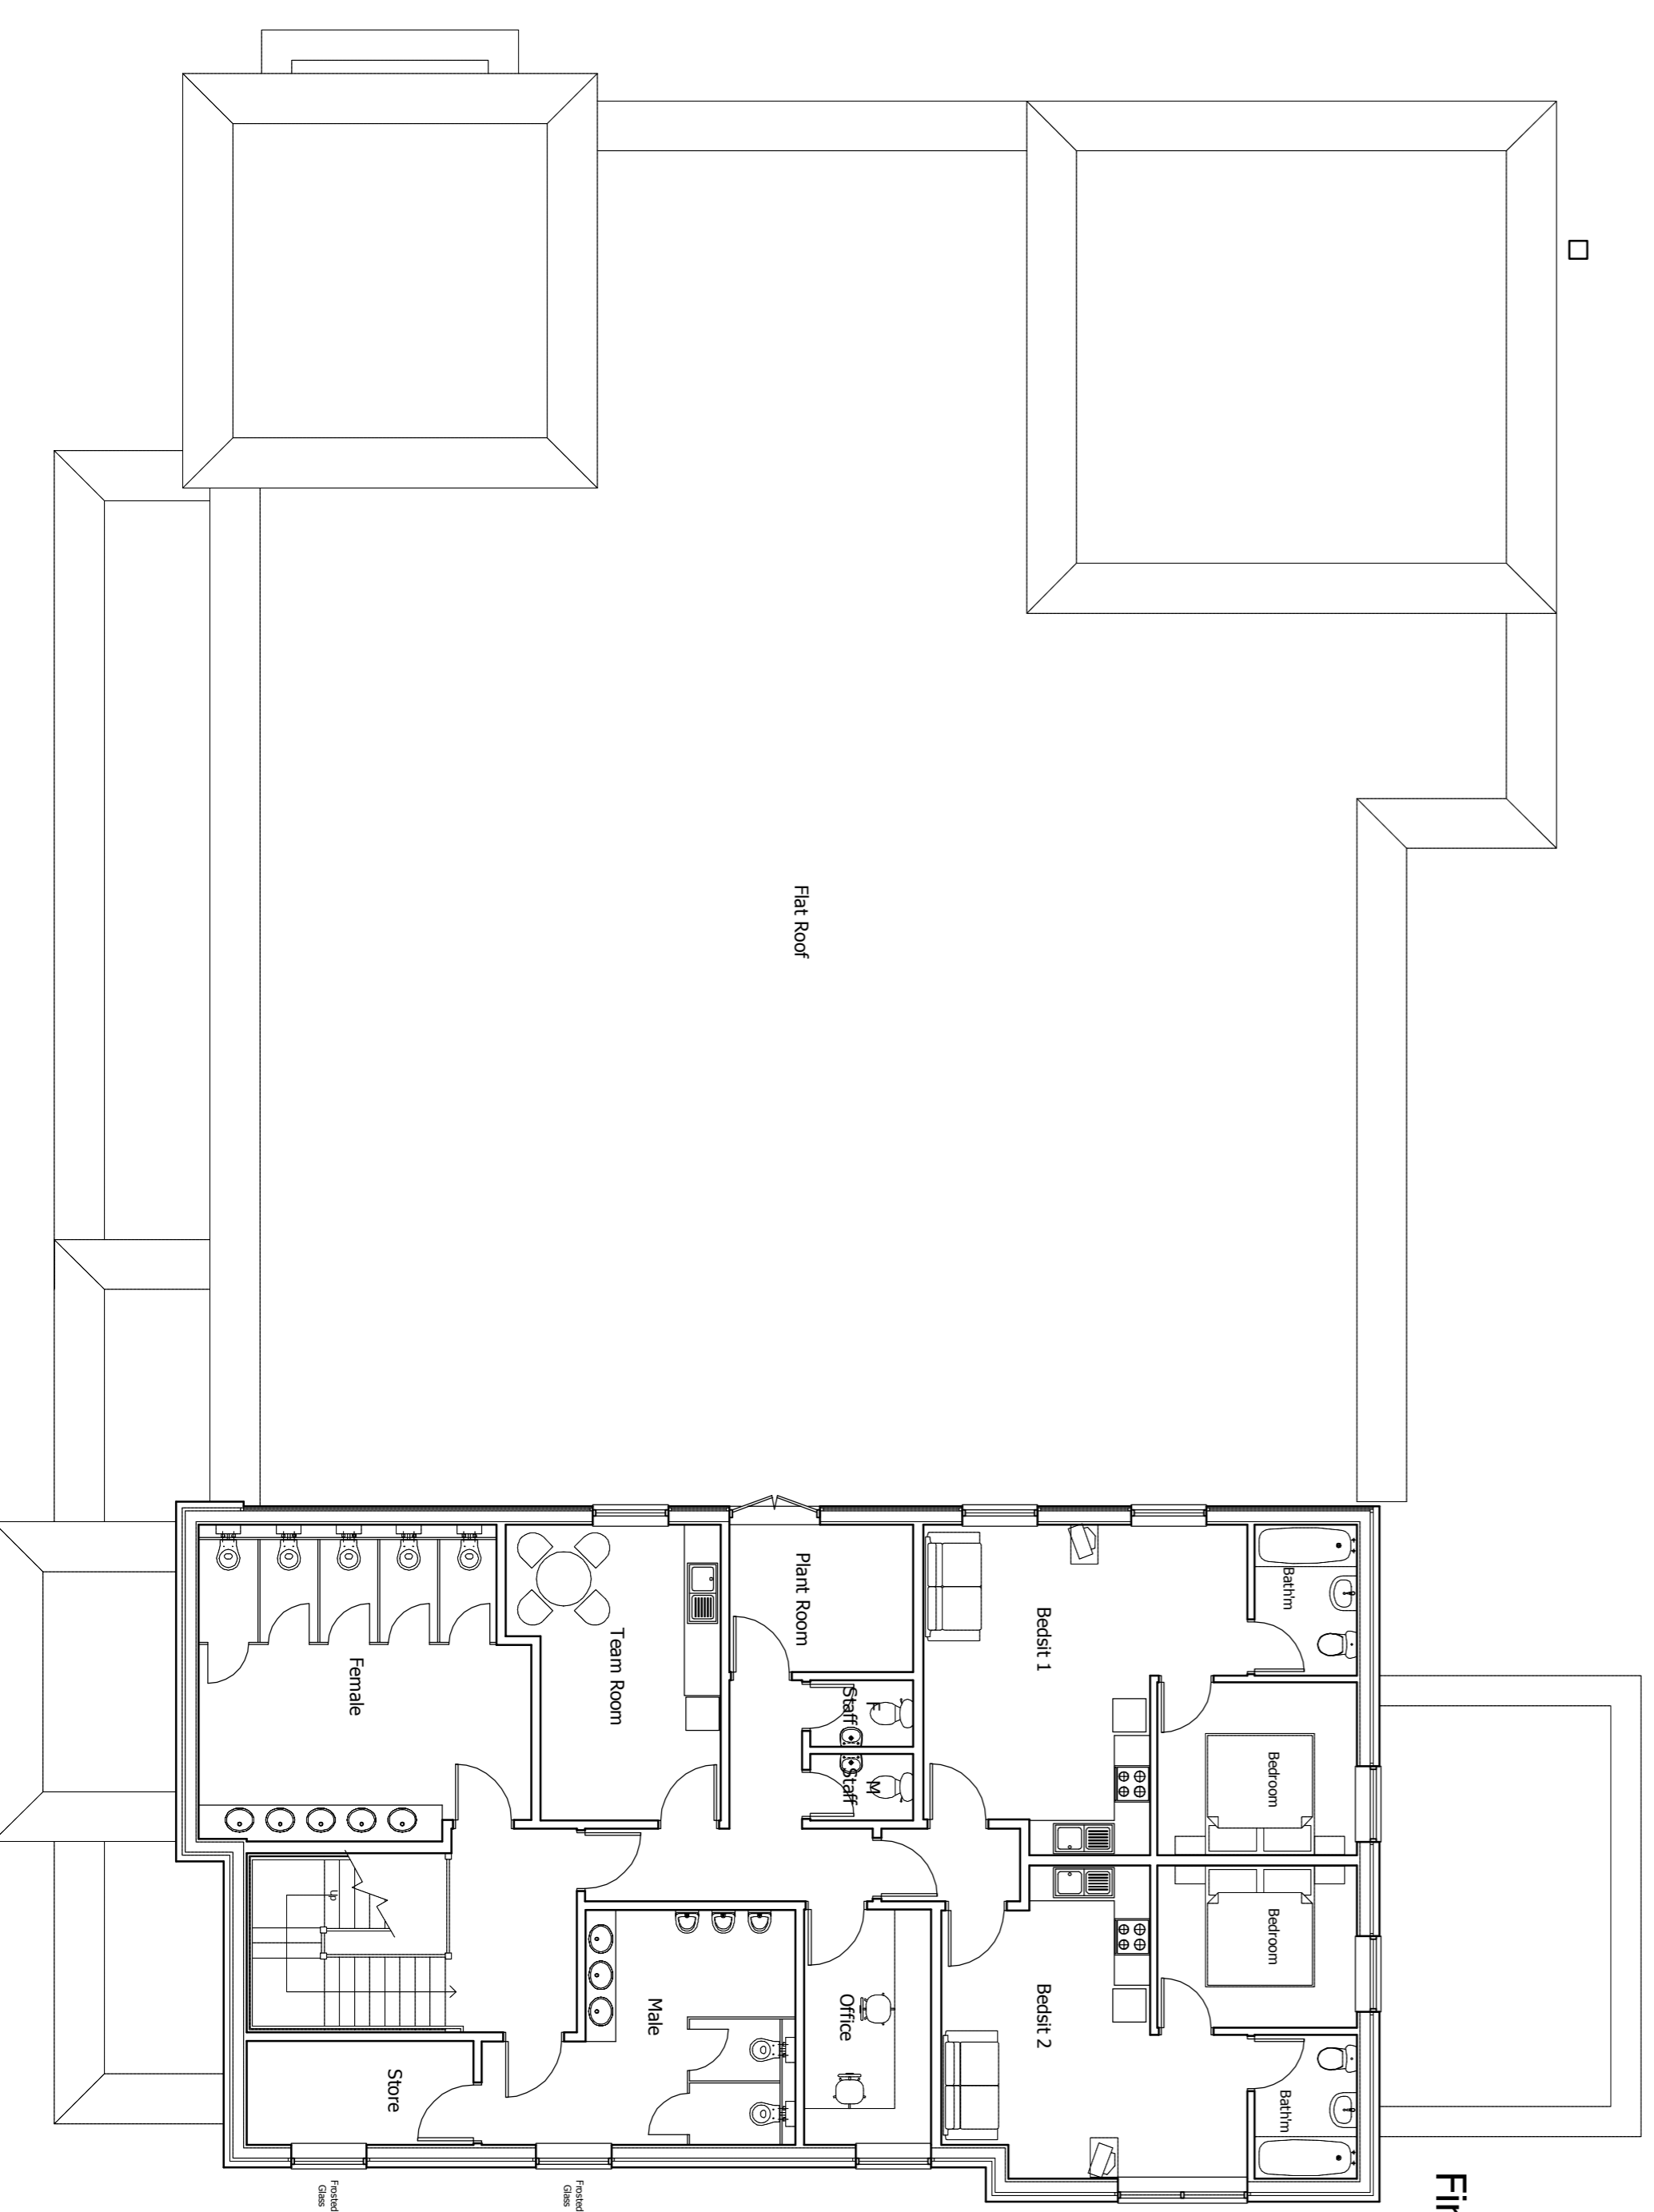

First Floor Plan

**NOTE**  
 All dimensions to be checked on site and any discrepancies to be notified prior to the commencement of work. Do not scale from this drawing. If in doubt ask @ arch-e-tech design limited

Rev	Revision Notes	date	initial
A	Service Yard shown	26.01.12	JMT

**arch-e-tech**  
 design ltd

Butterworth House  
 Jumble Lane  
 Ecclesfield  
 Sheffield, S35 9XJ

Tel: 0114 2451021 Email: admin@archetech.co.uk

client  
**WHITBREAD PLC**

job title  
**BREWERS FAYRE &  
 PREMIER INN  
 BICESTER  
 SOUTH OXFORDSHIRE**

dra title  
**BREWERS FAYRE  
 FLOOR PLANS**

date  
**SEPT 2011**

scale  
**1:100**

dra no  
**1111/02**

rev  
**A**