
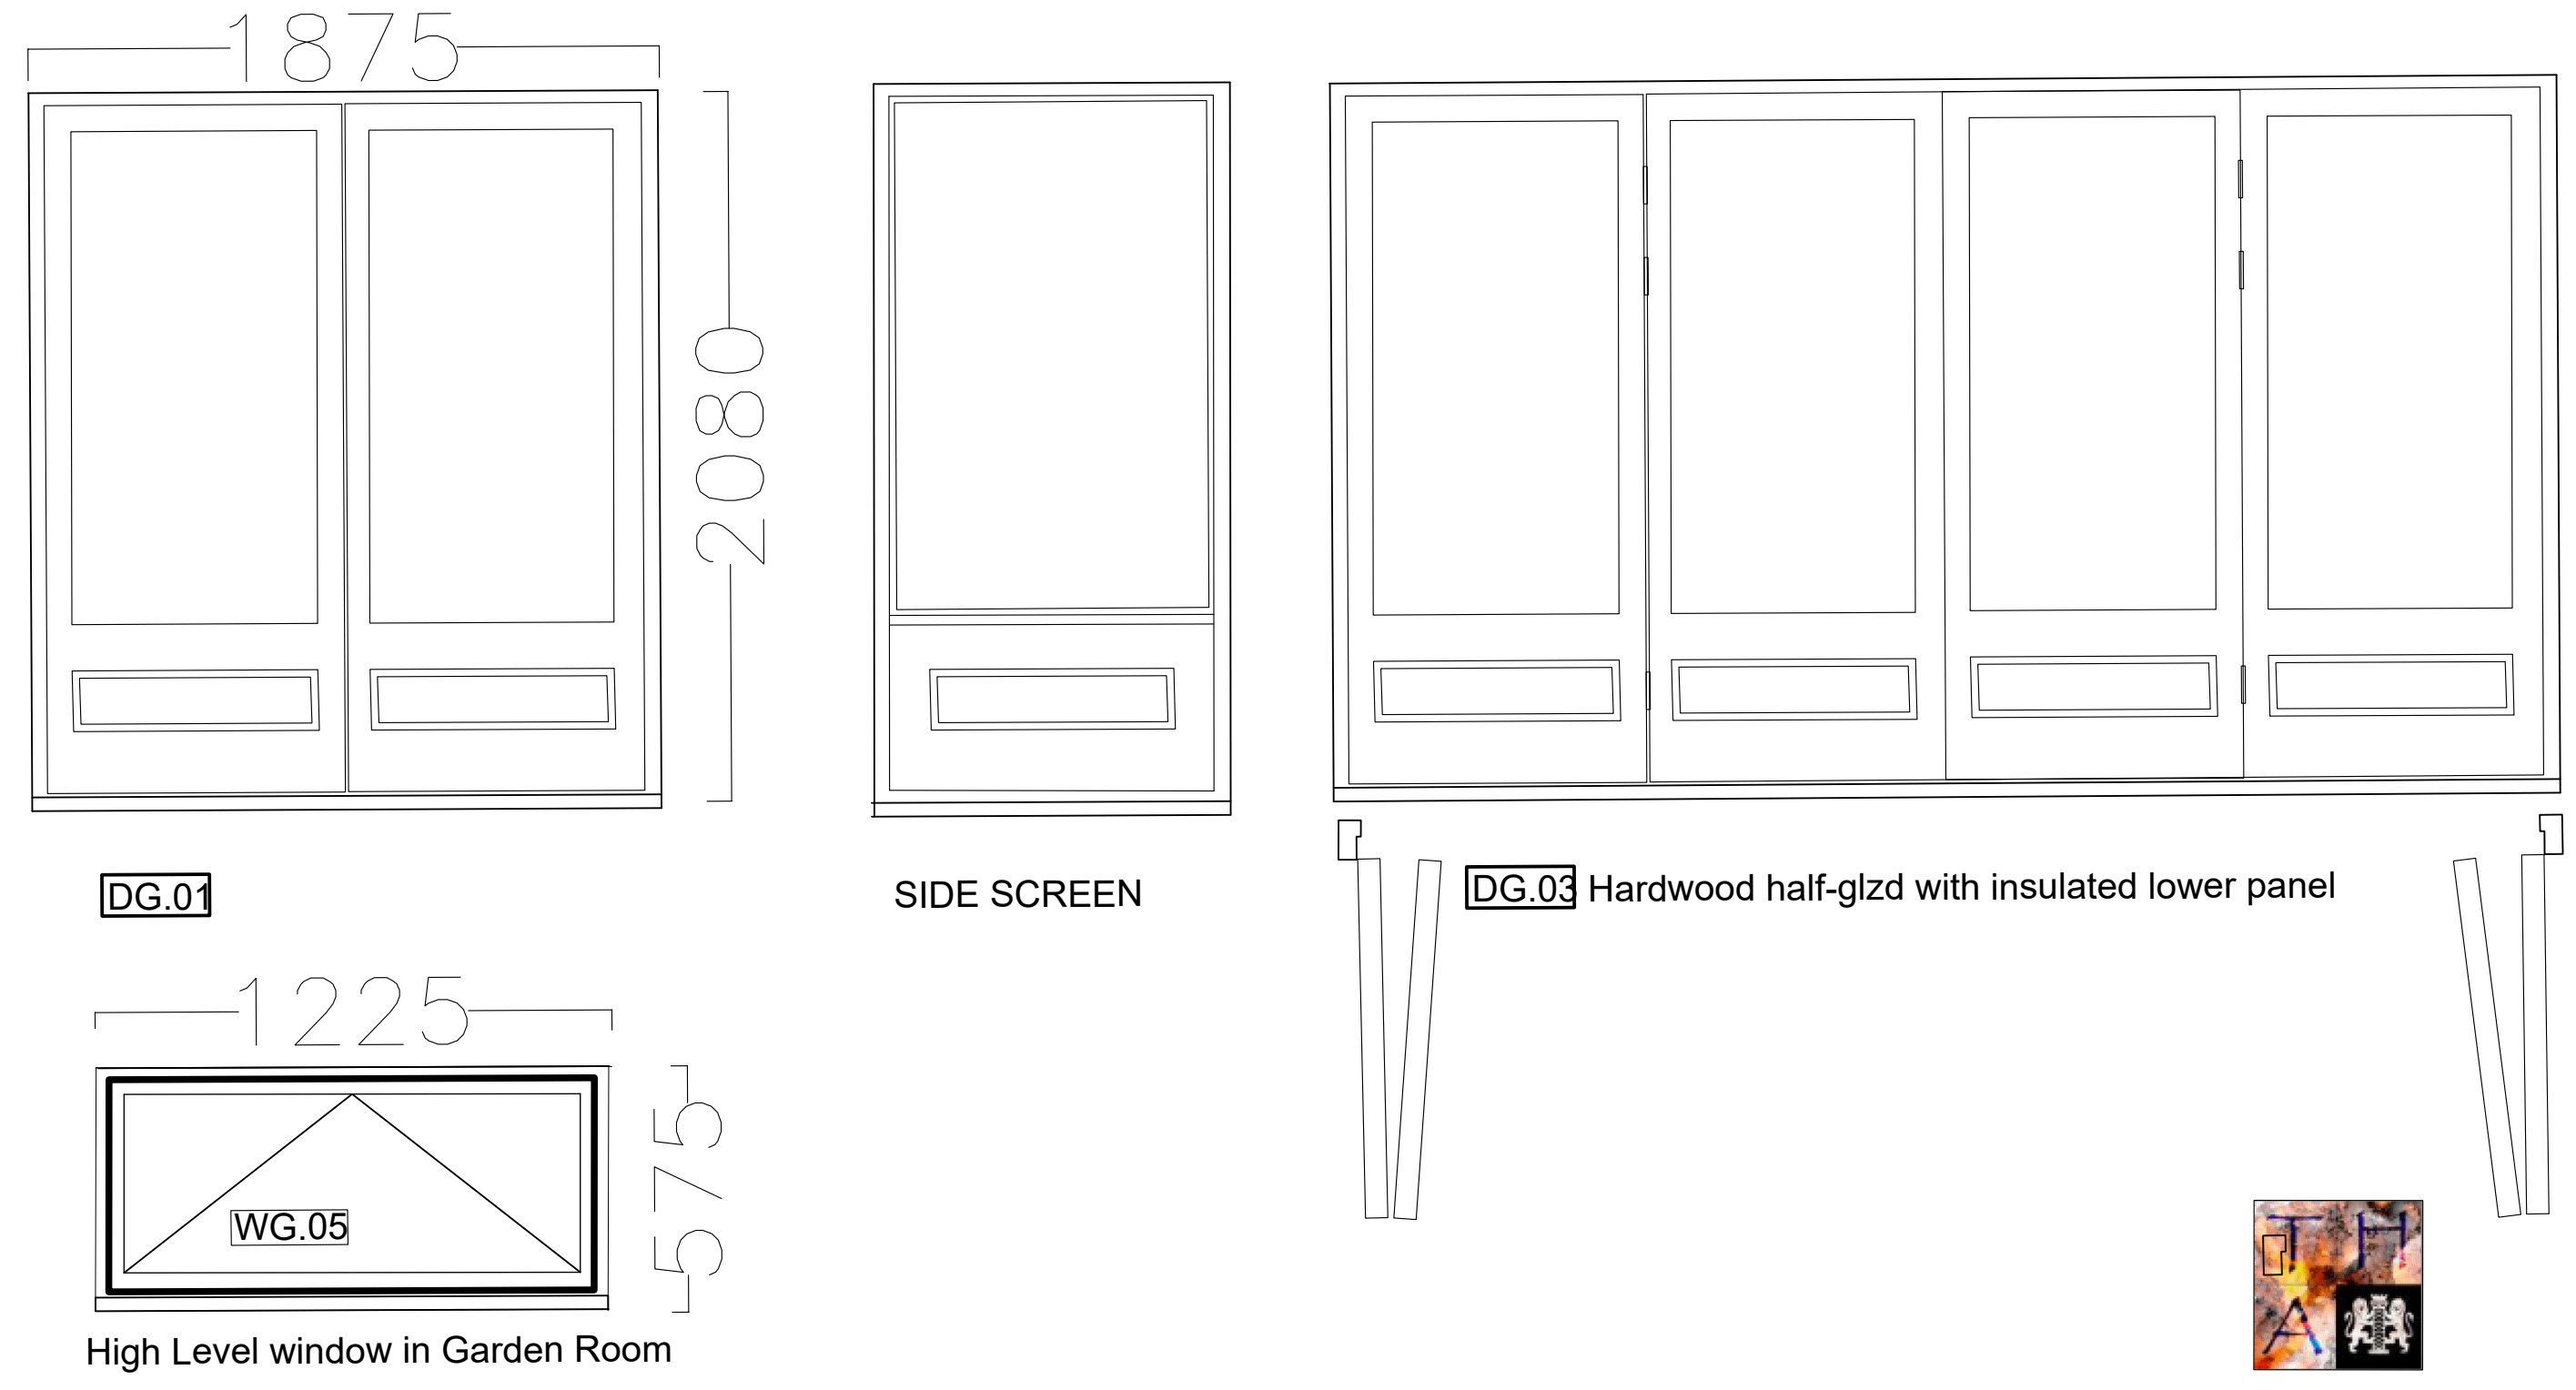
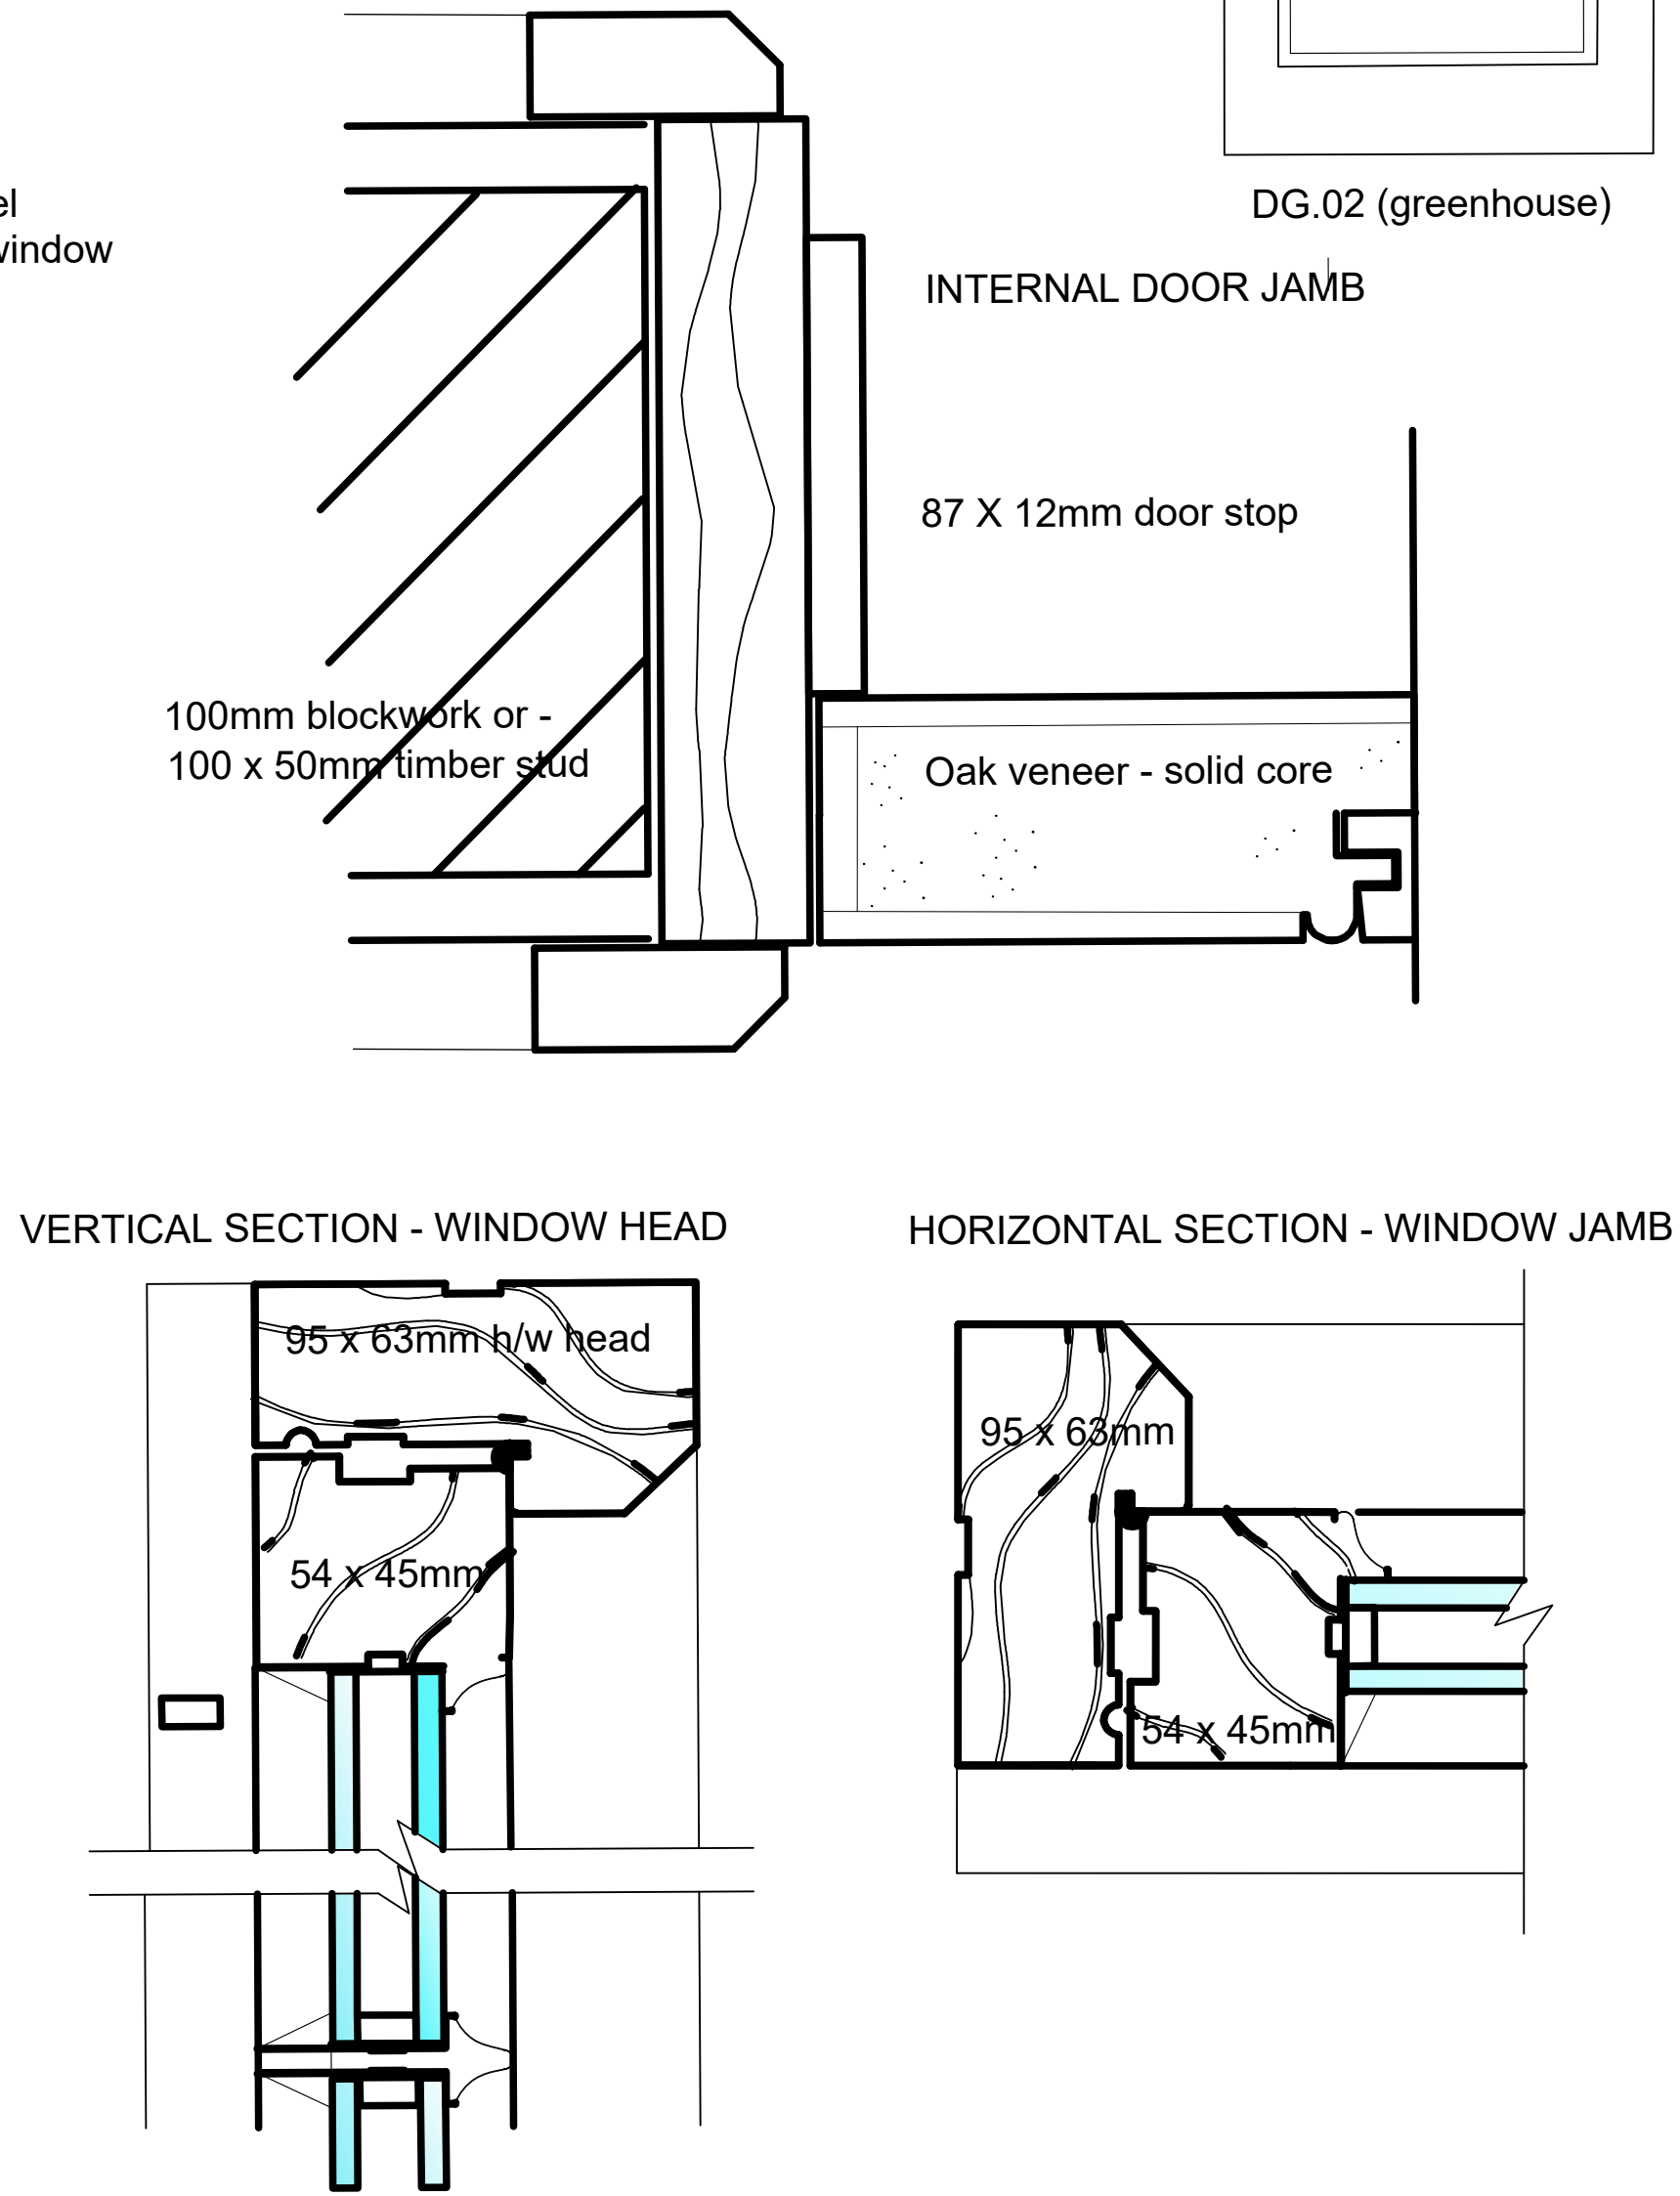
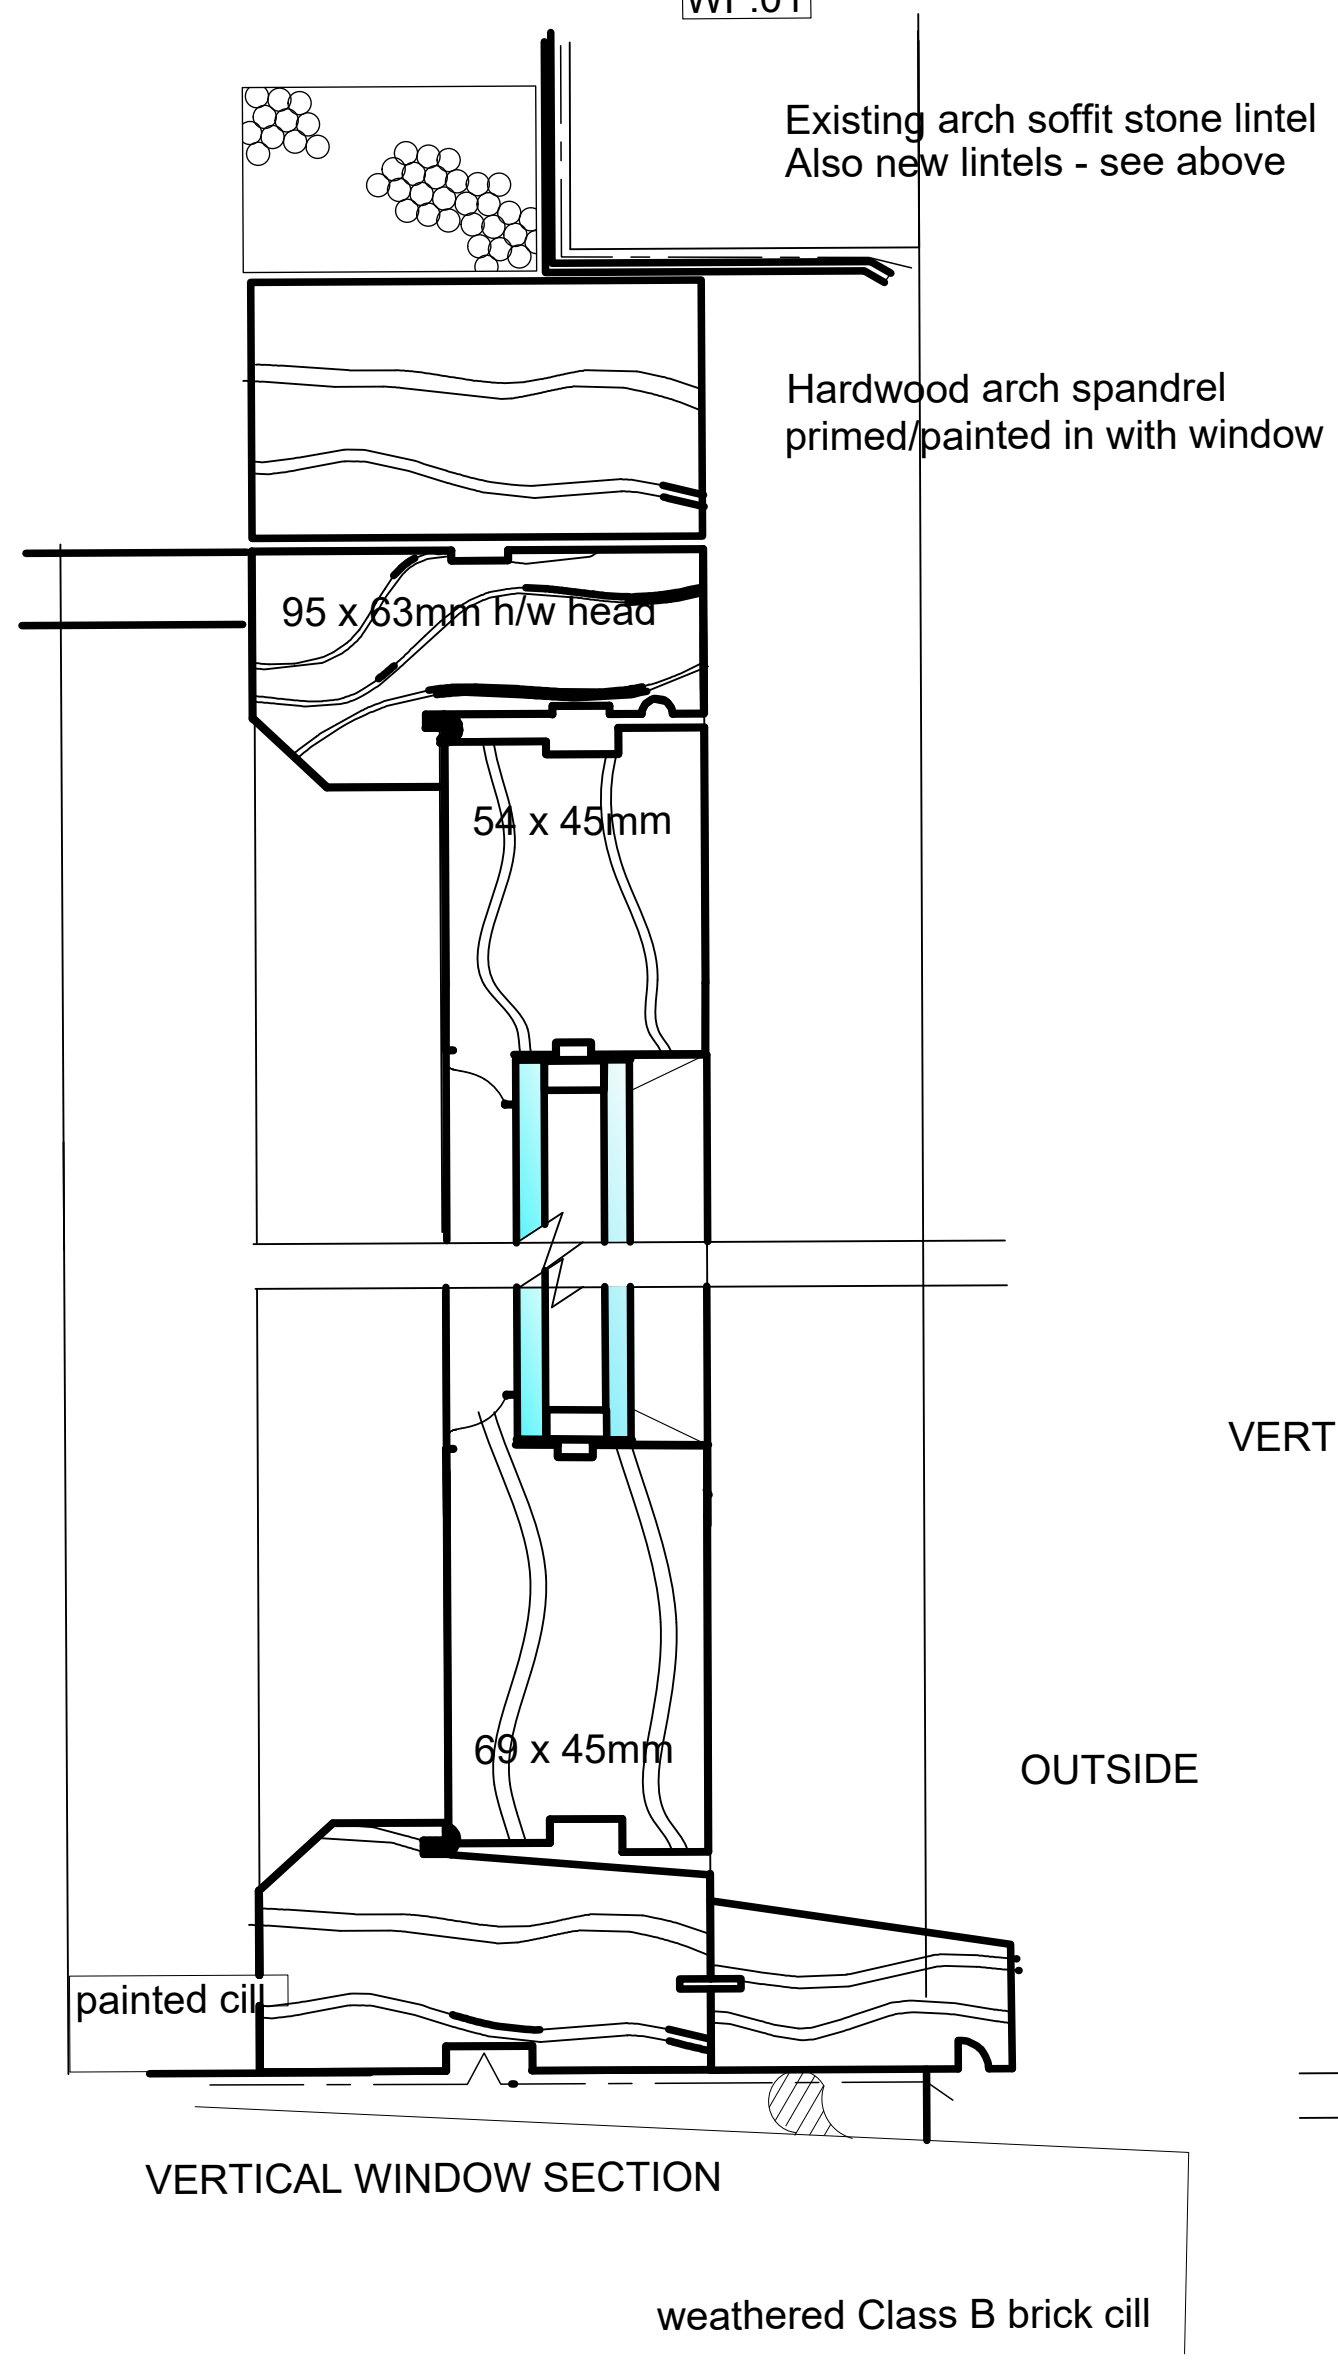


REVISIONS		
A	Tender Issue	Dec 20

DOORS : DG 1 European Redwood for painting (h/w cill)
DOORS : DG 2 European Redwood for painting
DOORS : DG 3 European Redwood for painting
WINDOWS : WG 1 - 3 selected hardwood for painting (h/w cill)
Flush casements all equal - with draughtstripped rebated frames
Fittings : slotted catches, traditional black metal monkey tail fasteners

DO NOT SCALE FROM DRAWINGS

replacement inclined metal conservation rooflight

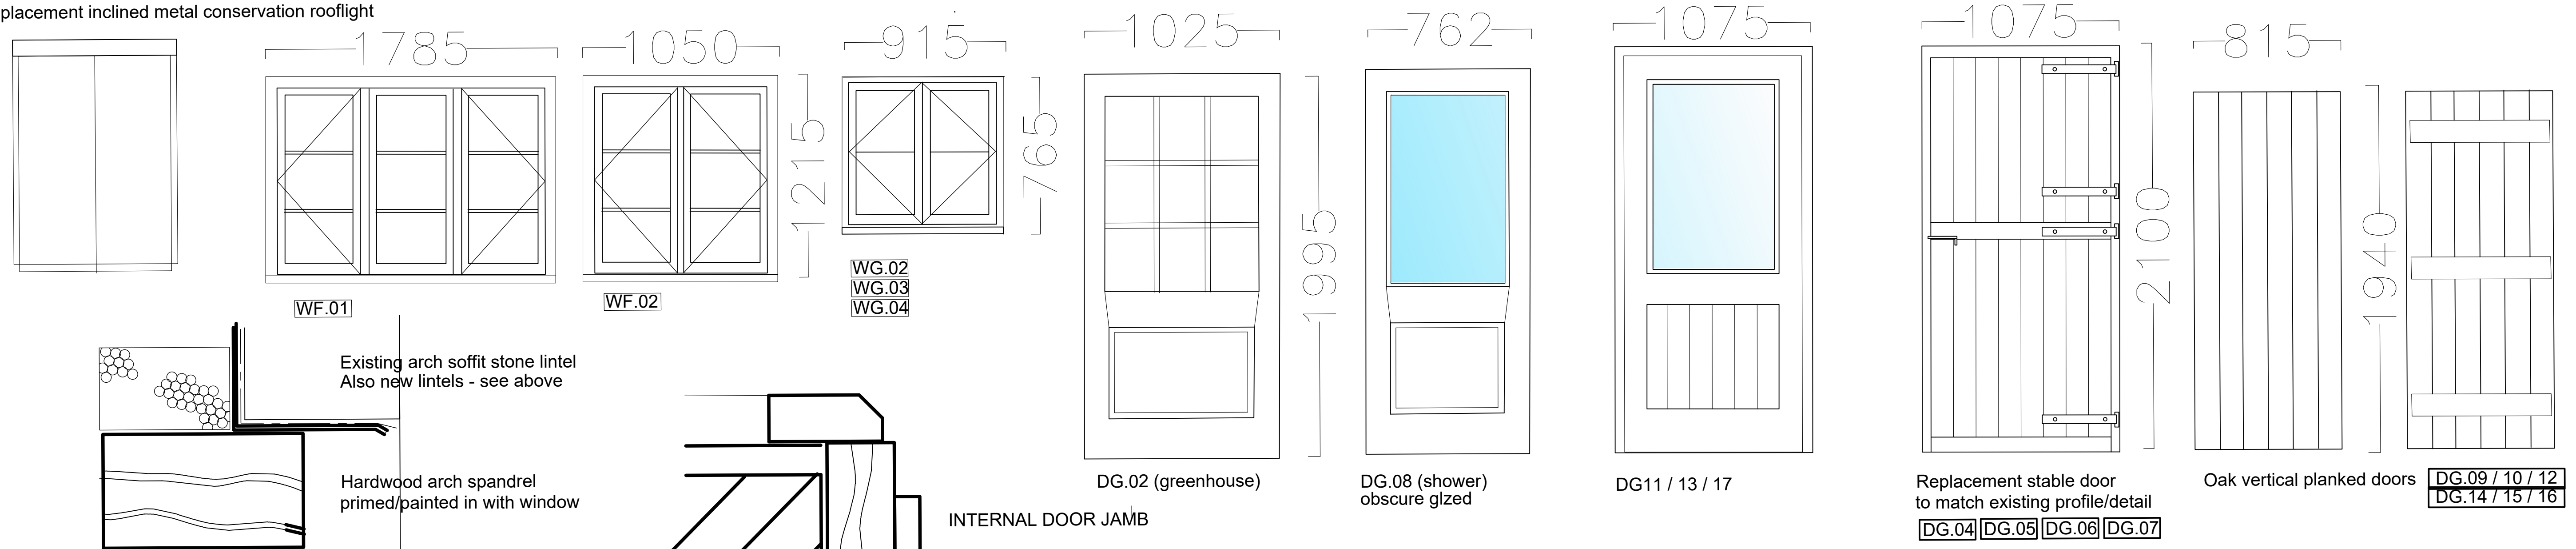

INDICATIVE WINDOW SECTIONS -
NOTES : ALL OPENINGS TO BE MEASURED ON SITE PRIOR TO MANUFACTURE

TONY HERRING ASSOCIATES LTD
CHARTERED ARCHITECTS

JOB	CEDAR LODGE NORTH SIDE STEEPLE ASTON OX25 4ET	
CLIENT	ALEX & FRANCIS PASTEUR	
TITLE	PROPOSED ALTERATIONS TO OUTBUILDINGS-JOINERY SCHEDULE	
SCALE	DATE	DRWG. REF
Not to scale	Sept 2023	668.08.