




KEY TO SYMBOLS -

SYMBOLS :	BUILDING SERVICES SCHEDULE OF EQUIPMENT
	Switching : Dimmer / Single / 2 way / cpd. switch
	13A Switched double socket : 5A light outlet or switched wall lt.
	Fused wall power outlet 13A/20A +(isolater switch)
	20A Cooker Control Unit
	TV Signal co-axial outlet: BT telecoms line jack outlet
	CAT 6 Data Socket
	13A Switched fused spur / wall hand dryer
	MCCB / RCCD Sub-mains distribution Board
	Low energy lights bollards brick lights etc. Rated IP65 GU10 halogen s/s up/down lights
	Low energy GU10 8W - downlight / wall wash
	ceiling pendant 100W mains / wall light outlet / spots
	soffit mounted LED - kitchen / DG 7 Pelmet / Fluorescent strip
	Ceiling mntd. flush s/s & wall mntd. s/s GU10 7W LED
	Mains wired smoke & heat detectors to Fire Alarm Panel
	Wall mntd mechanical extract fan with FS & isolator
	Battery maintained emergency exit light
	Flat panel steel radiators with TRV's / Thermostat
	H&C Htg. Mains pipe distribution route / ext. cws
	Electric underfloor heating mat with digital timer/controller
	Electrics must only be insulated & tested by certified NICEIC Home installer or Part P approved installer. 50% Min. of light fittings to be low energy lamps i.e. LED
Notes:	The installation to be carried out by Part P registered electrician All recessed down lights to be FR rated All external wall lights/step lights to be PIR activators All extract fans to be isolated to Electricians location Fit changing room showers with humidistat switching to ensure proper ventilation with over-run. Exstg. spaces that have no work scheduled to be checked for electrical safety, made good & incorporated into new installation.

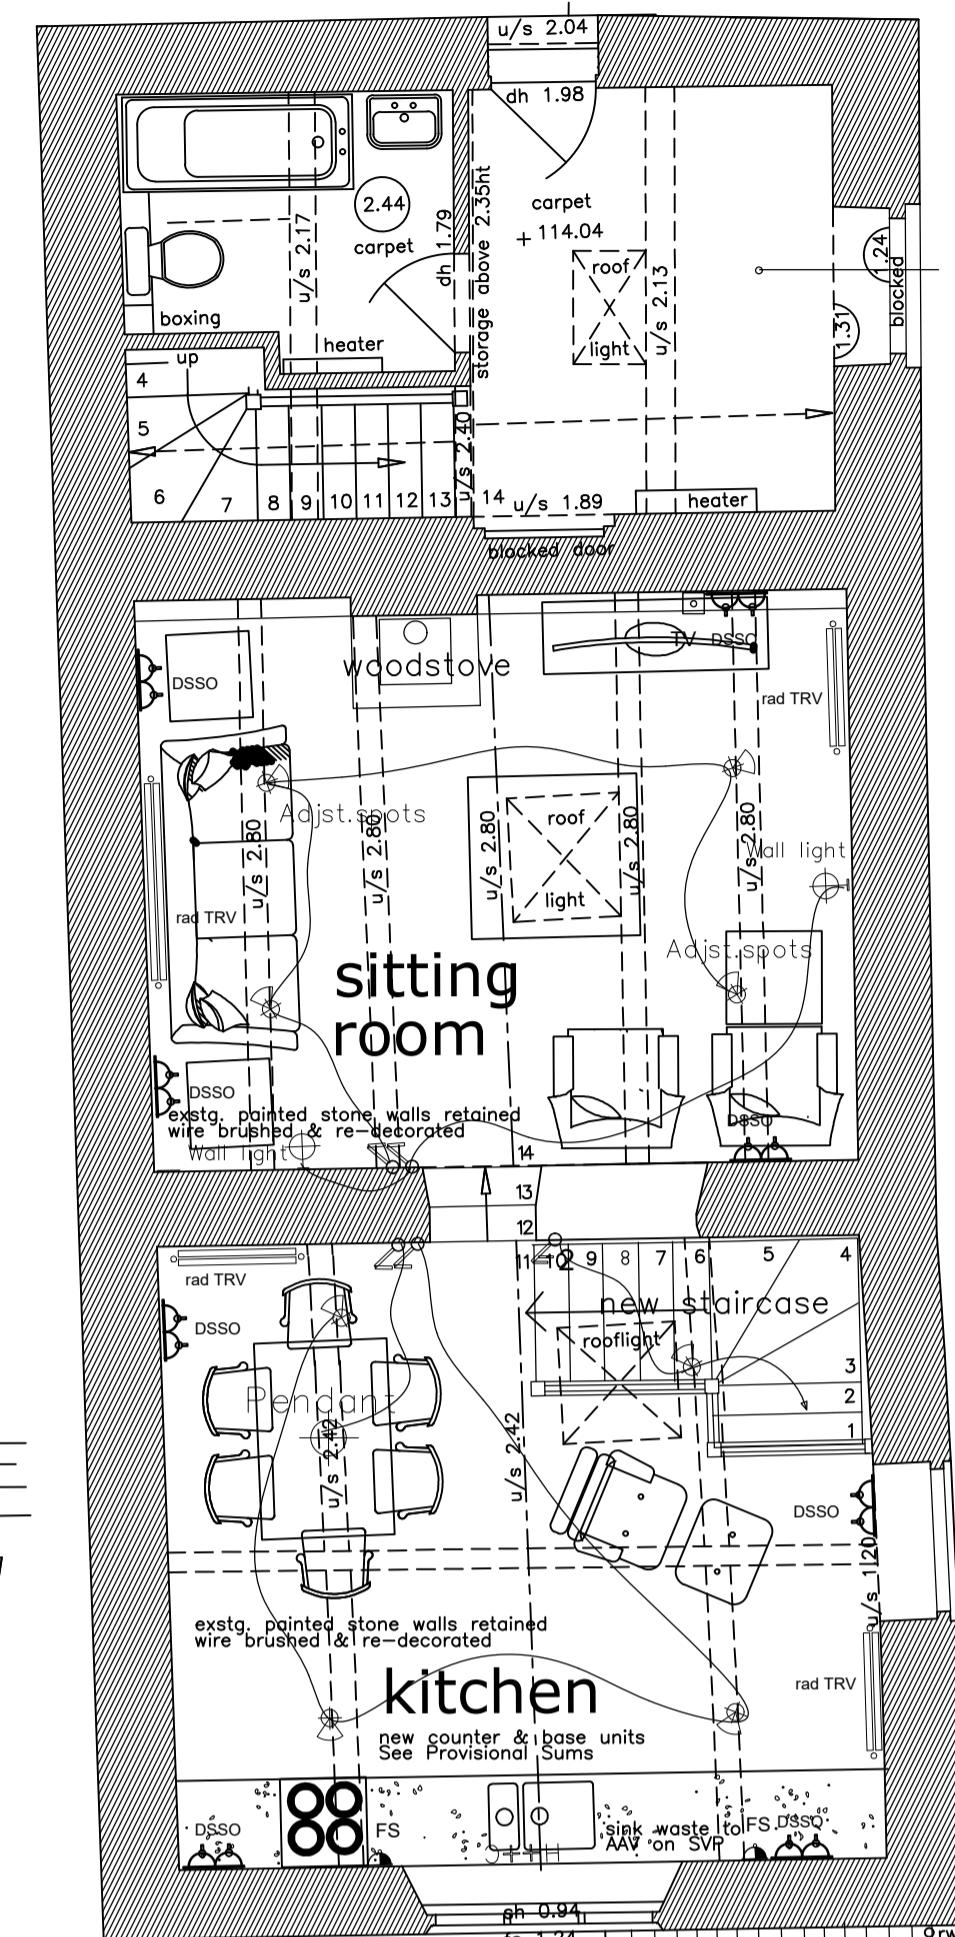

NOTE : Existing layout remains un-altered

DO NOT SCALE FROM DRAWINGS

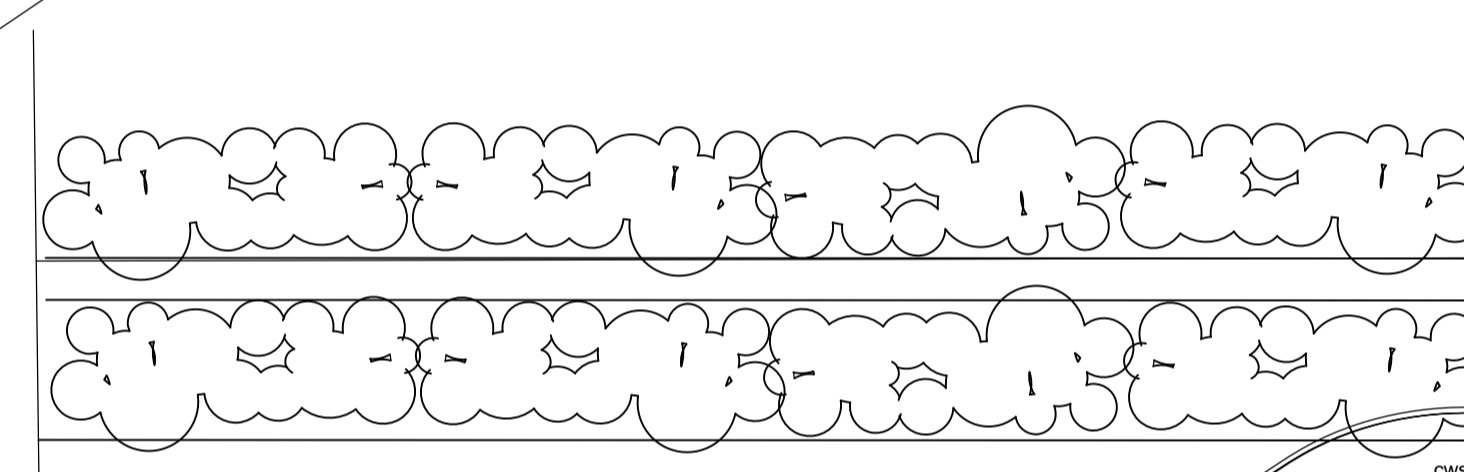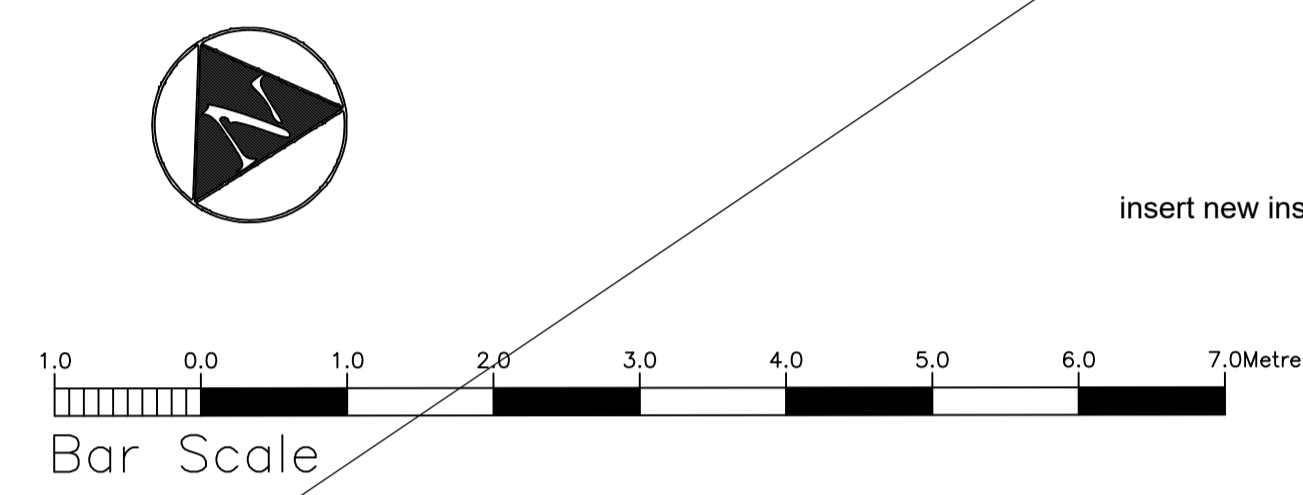

FIRST FLOOR

GROUND FLOOR

NB pool/plant/pavings are all by others

**TH**  
**A**  
TONY HERRING ASSOCIATES LTD  
CHARTERED ARCHITECTS

JOB	CEDAR LODGE NORTH SIDE STEEPLE ASTON OX25 4SE	
CLIENT	ALEX & FRANCIS PASTEUR	
TITLE	ALTERATIONS TO OUTBUILDINGS - SCHEMATIC BUILDING SERVICES PLANS	
SCALE	DATE	DRWG. REF
1:50	DEC 2023	668.09A