
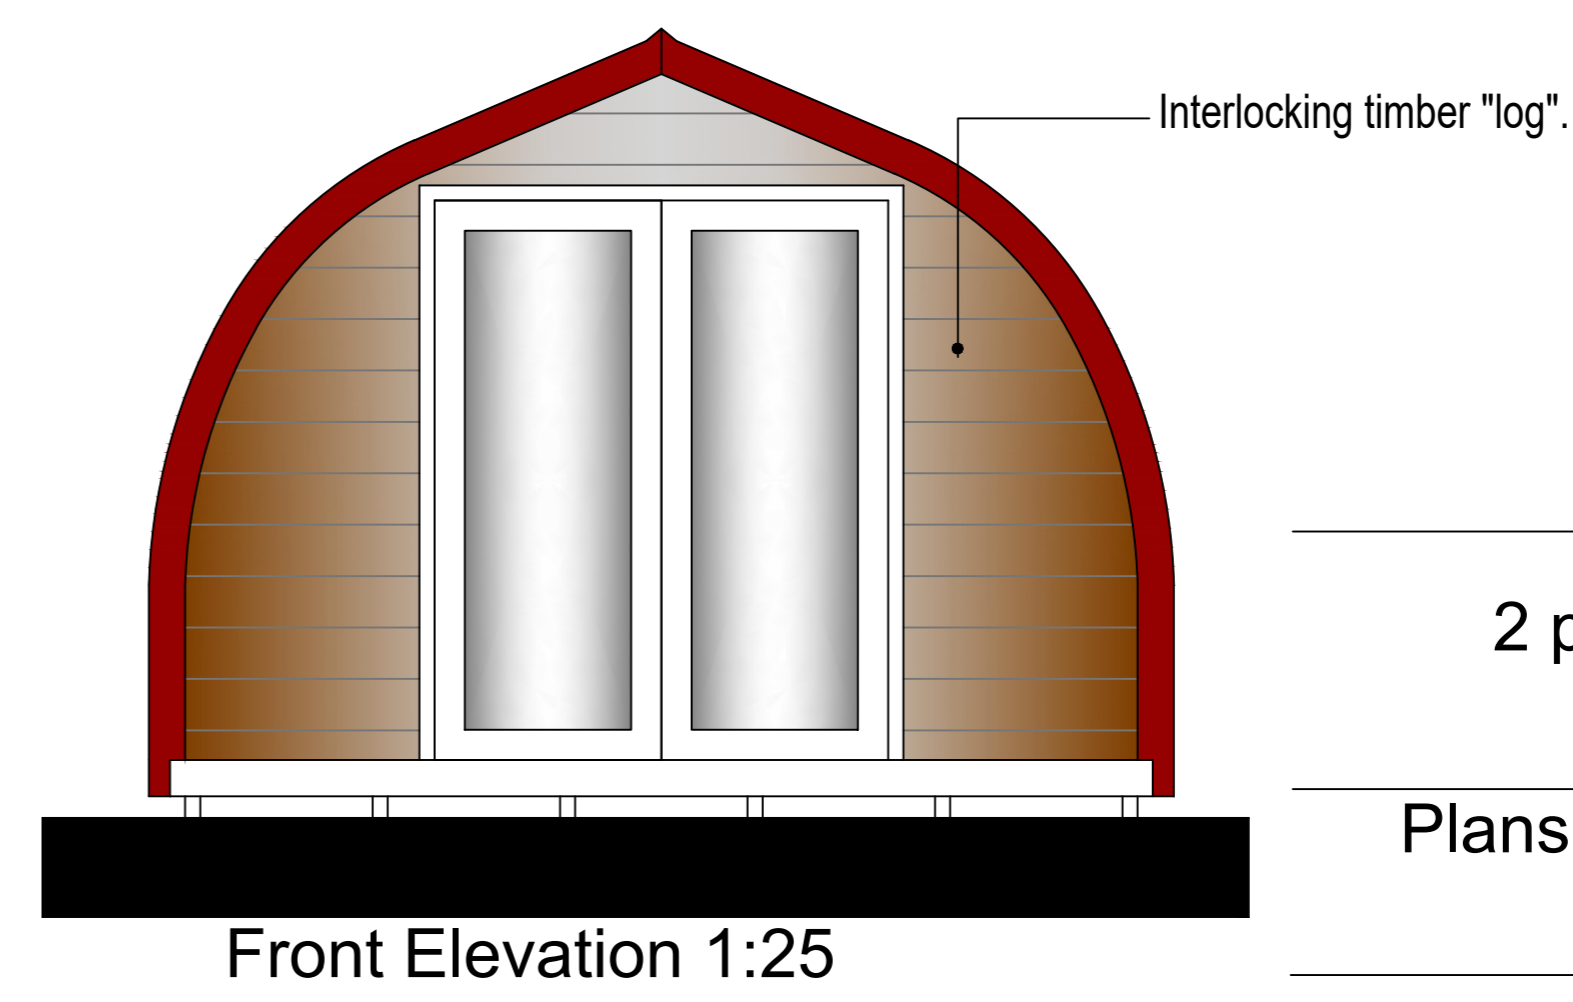
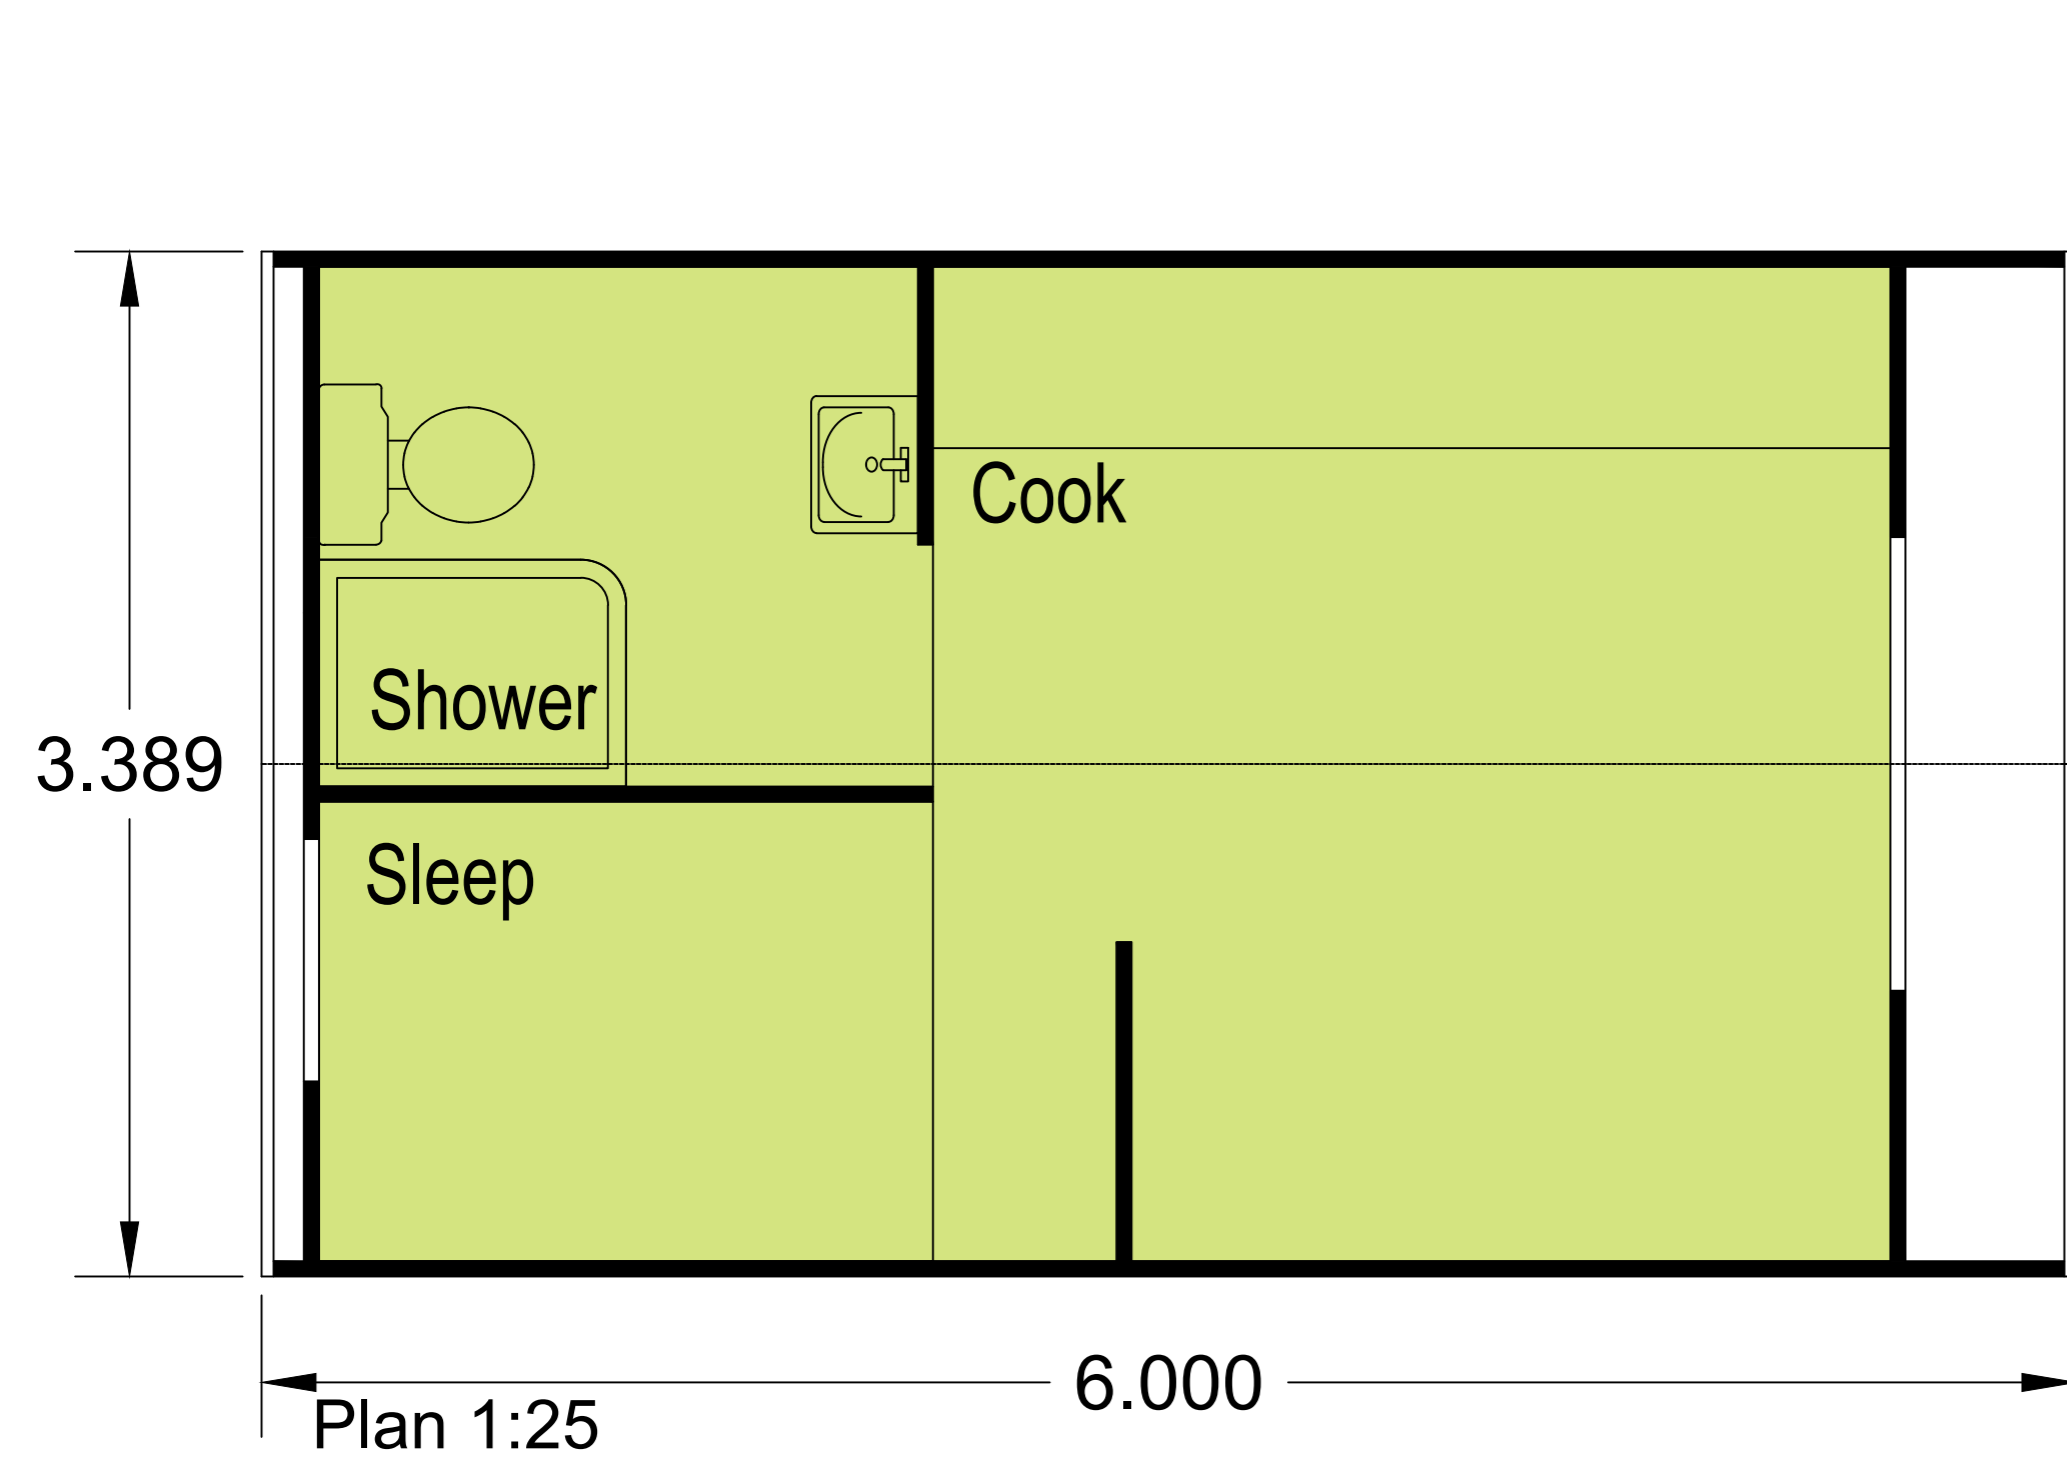


This drawing is protected under the copyright designers & patents act 1988. Do not scale, plotted dimensions only are to be taken as current information. All dimensions coordinates and levels are to be checked and confirmed on site prior to any works being undertaken.

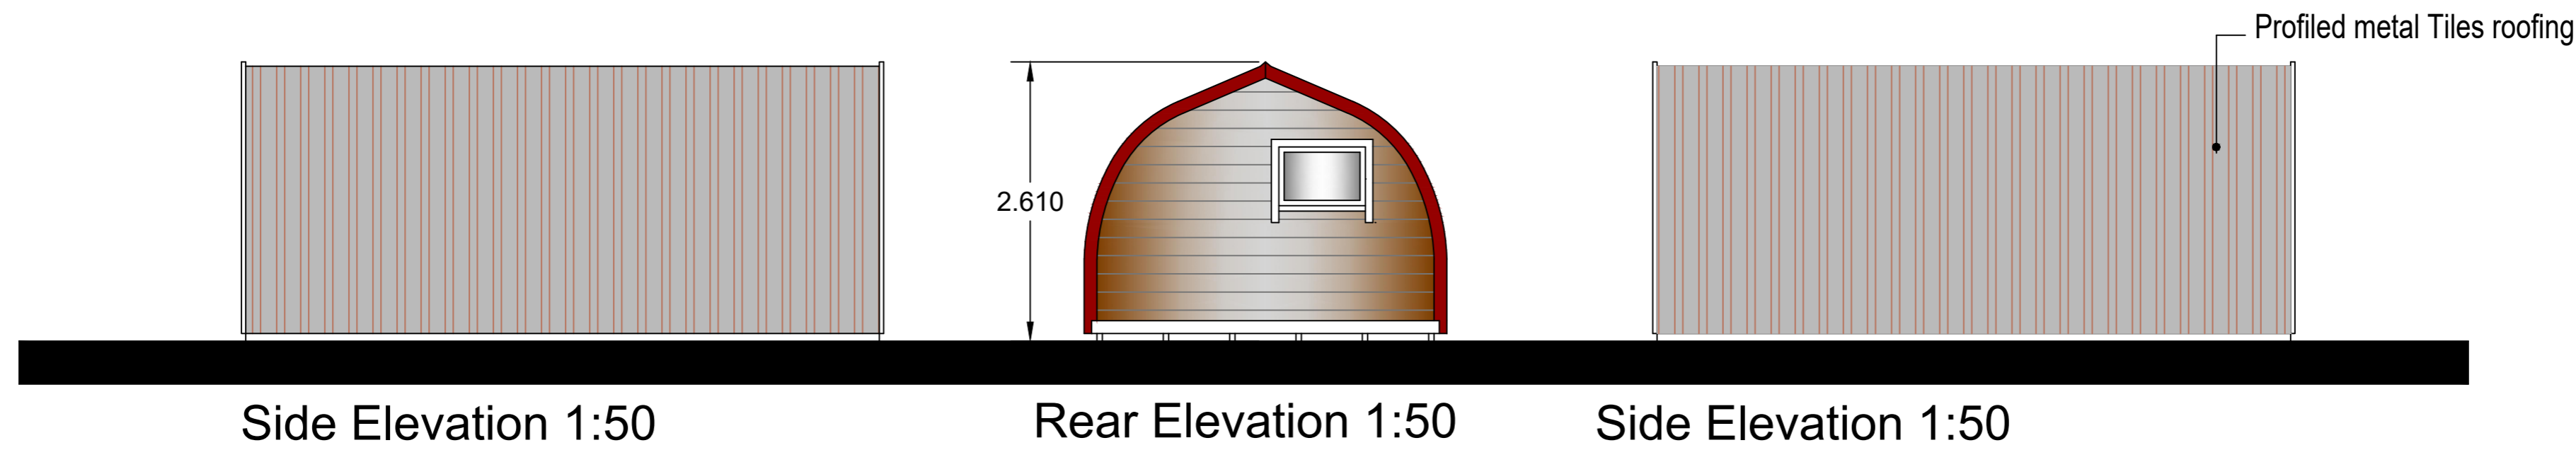

2 person "Pod" lodge.

Plans and Elevations
Alkerton

Scale. 1:50 1:25 @ A2 Date. Jan 2024

Dwg No. 7003 Revision. -

Brook House Consulting

BHC 72 Boston Road
Leicester
LE4 1HB

Tel:- 0116 2169415 E mail:- mail@brookhouseconsulting.com