

NOTES
 CONTRACTORS MUST VERIFY ALL DIMENSIONS ON SITE BEFORE
 COMMENCING ANY WORK ON SHOP DRAWINGS
 DO NOT SCALE FROM THIS DRAWING
 MCBAINS COOPER CONSULTING LTD COPYRIGHT



NOTE: ELEVATIONS DEVELOPED ALONG STREET EDGE



1 SECTION A
 Scale 1:200




2 SECTION B
 Scale 1:200



3 SECTION C
 Scale 1:200

REV	AMENDMENT	DATE	CHKD
DRAWING STATUS: PLANNING			

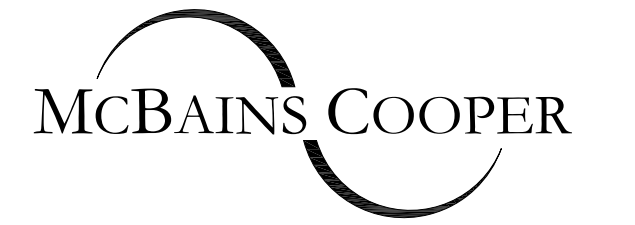

MCBAINS COOPER CONSULTING LTD.
 SEACOURT TOWER WEST WAY OXFORD OX2 0JQ
 TELEPHONE: 01865 240 244 FACSIMILE: 01865 790 571

CLIENT
BELLWAY HOMES
 (NORTHERN HOMES COUNTIES)

PROJECT
KINGSMERE PLOTS KM7 & KM9
 BICESTER, OXFORDSHIRE

DRAWING TITLE
STREET SCENES
 SECTION A, B, C

ARCHITECTURE

SCALE 1:200 @ A1
 1:400 @ A3

DRAWN BY SM

CHECKED PO'R

DATE OCT '12

DRAWING NUMBER	REVISION
ar 56234 - 106	-

NOTE:
 ALL BATHROOMS, CLOAKROOMS & ENSUITE WINDOWS TO HAVE
 OBSCURED GLASS.
 REFER TO EXTERNAL MATERIALS PLAN FOR SPECIFIC MATERIALS AND
 COLOURS.

