



NOTES
 CONTRACTORS MUST VERIFY ALL DIMENSIONS ON SITE BEFORE COMMENCING ANY WORK ON SHOP DRAWINGS
 DO NOT SCALE FROM THIS DRAWING
 MCBAINS COOPER CONSULTING LTD COPYRIGHT

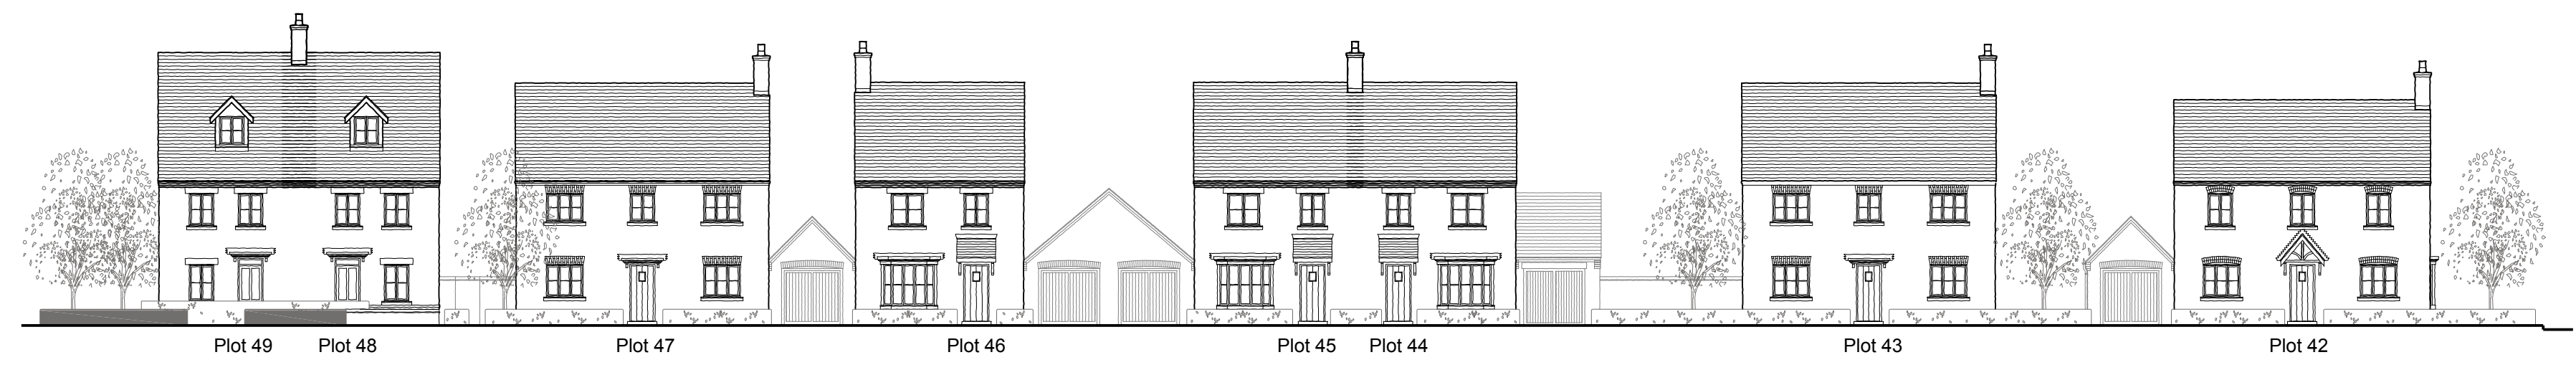

1 SECTION G
 Scale 1:200

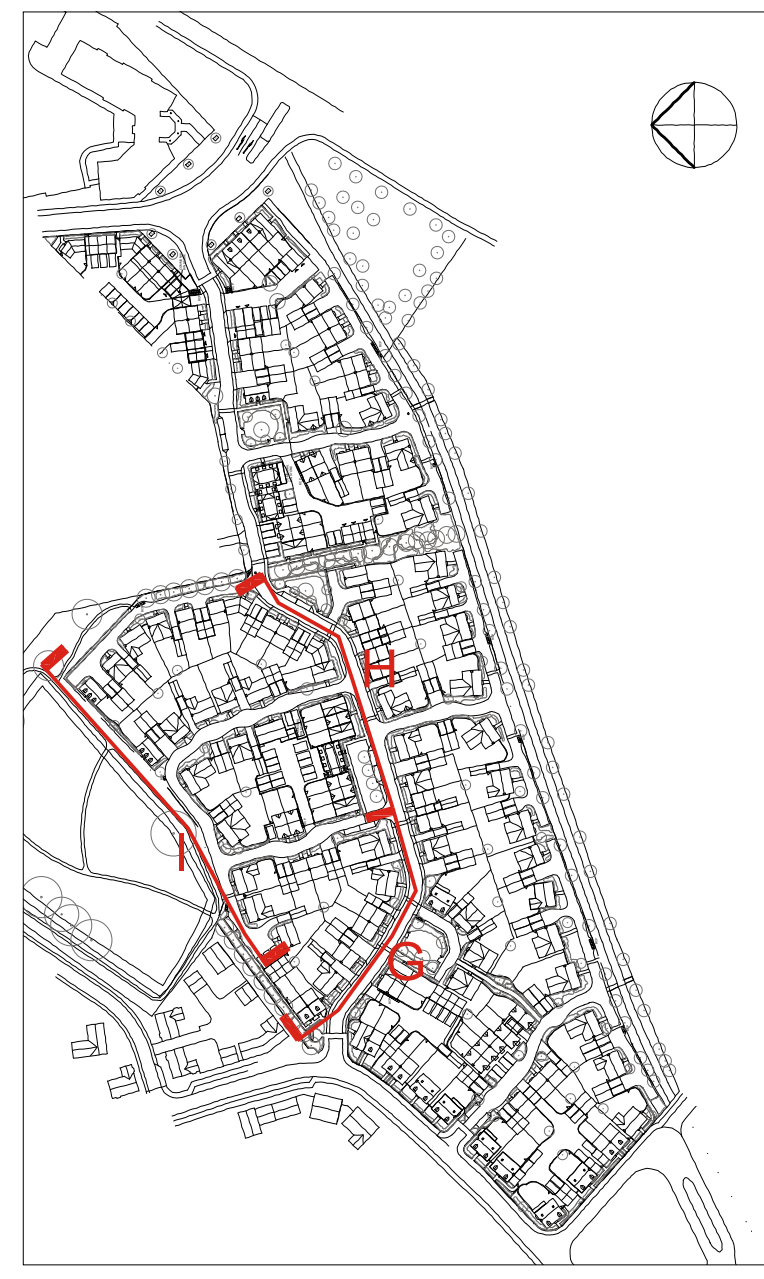


NOTE: ELEVATIONS DEVELOPED ALONG STREET EDGE



2 SECTION H
 Scale 1:200

REV	AMENDMENT	DATE	CHKD
DRAWING STATUS: PLANNING			

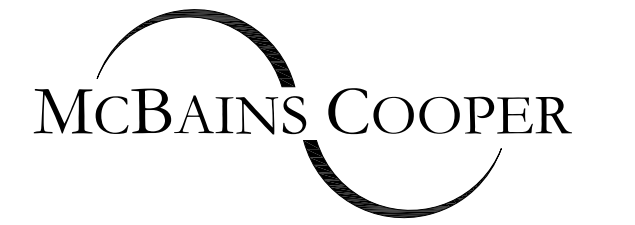

MCBAINS COOPER CONSULTING LTD.
 SEACOURT TOWER WEST WAY OXFORD OX2 0JQ
 TELEPHONE: 01865 240 244 FACSIMILE: 01865 790 571

CLIENT
 BELLWAY HOMES
 (NORTHERN HOMES COUNTIES)


PROJECT
 KINGSMERE PLOTS KM7 & KM9
 BICESTER, OXFORDSHIRE

DRAWING TITLE
 STREET SCENES
 SECTION G, H, I



3 SECTION I
 Scale 1:200

NOTE:
 ALL BATHROOMS, CLOAKROOMS & ENSUITE WINDOWS TO HAVE OBSCURED GLASS.
 REFER TO EXTERNAL MATERIALS PLAN FOR SPECIFIC MATERIALS AND COLOURS.

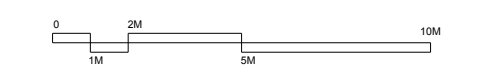

ARCHITECTURE

SCALE 1:200 @ A1 1:400 @ A3
 DRAWN BY SMN
 CHECKED PO'R
 DATE DEC'12

DRAWING NUMBER	REVISION
ar 56234 - 108	-