






Key - Roadway & Footpath Surface Finishes:

-  Grey Tarmac
-  Brindle Blocks
-  Charcoal Blocks
-  Buff Blocks
-  Adoptable standard road construction to Private Drive where trafficked by Refuse vehicle

Kerbing: To suit Kingsmere Design Code

- Primary Streets:-
- Conservation concrete kerbs

- Side Streets, Minor Streets, Mews & Private Drives:-
- Conservation Flush Channel

NOTES


CONTRACTORS MUST VERIFY ALL DIMENSIONS ON SITE BEFORE COMMENCING ANY WORK ON SHOP DRAWINGS

DO NOT SCALE FROM THIS DRAWING

MCBAINS COOPER CONSULTING LTD COPYRIGHT



REV	AMENDMENT	DATE	CHKD
DRAWING STATUS: PLANNING			

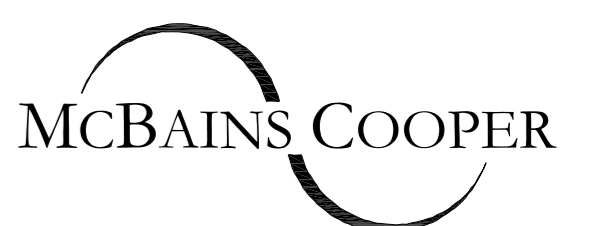

MCBAINS COOPER CONSULTING LTD.
 SEACOURT TOWER WEST WAY OXFORD OX2 0JJ
 TELEPHONE: 01865 240 244 FACSIMILE: 01865 790 571

CLIENT
 BELLWAY HOMES LTD.
 (NORTHERN HOME COUNTIES)

PROJECT
 KINGSMERE PLOTS KM7 & KM9
 BICESTER, OXFORDSHIRE

DRAWING TITLE
 SURFACE MATERIALS PLAN

ARCHITECTURE

SCALE	DRAWN BY	CHECKED	DATE
1:500 @ A1	RE	PO'R	DEC '12

DRAWING NUMBER	REVISION
ar 56234 -111	-

1 ROADWAY MATERIALS PLAN
 Scale: 1:500 @ A1