

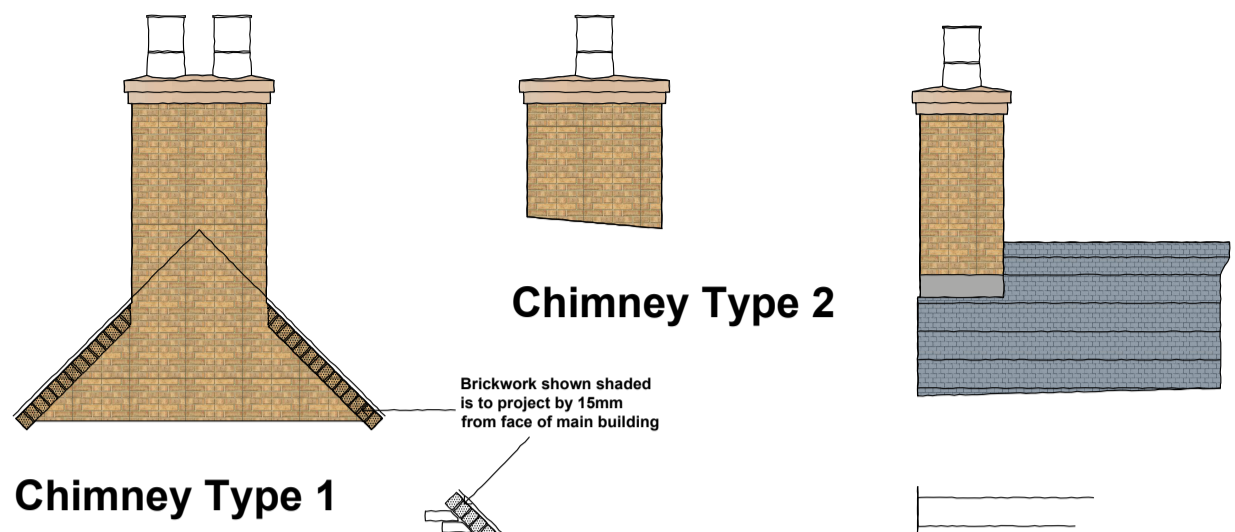
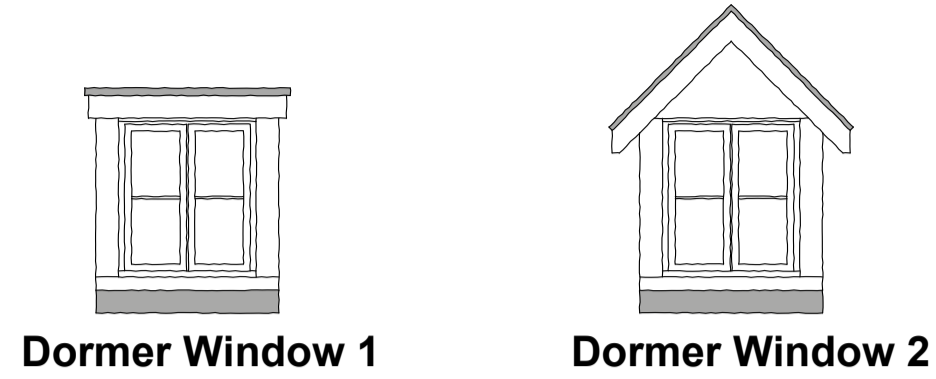



NOTES  
 CONTRACTORS MUST VERIFY ALL DIMENSIONS ON SITE BEFORE COMMENCING ANY WORK ON SHOP DRAWINGS  
 DO NOT SCALE FROM THIS DRAWING  
 MCBAINS COOPER CONSULTING LTD COPYRIGHT

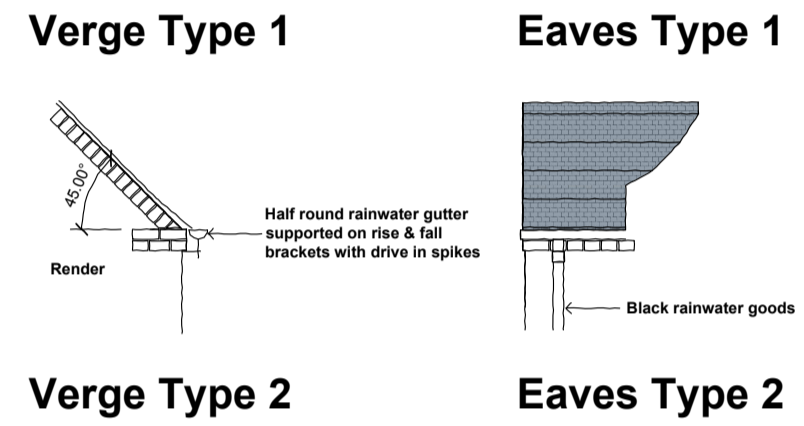

**Bay Window 1**

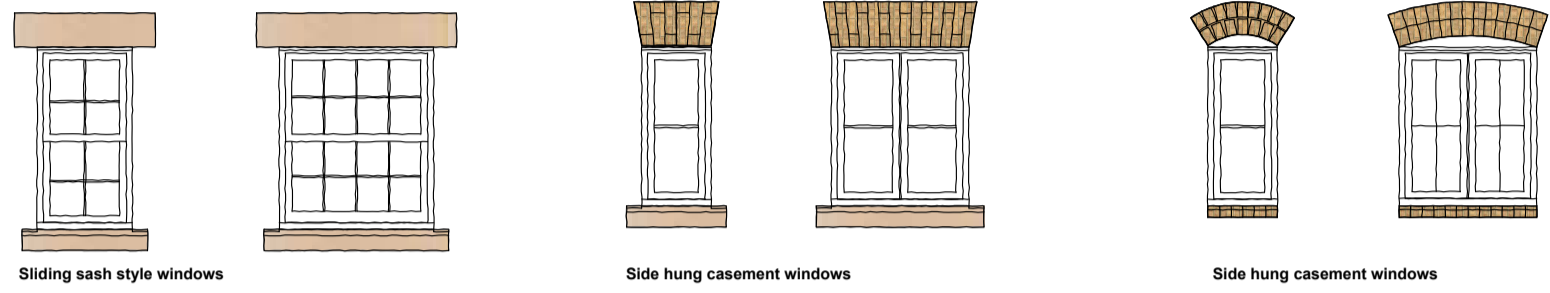


**Brick Arch Heads**

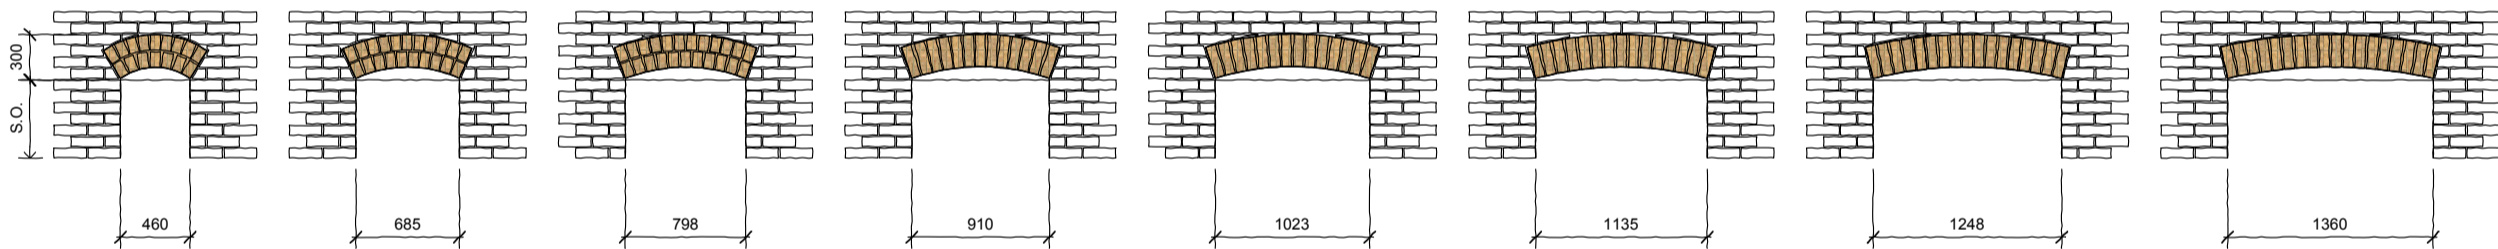


**Stone Heads**



Note: Min. 150mm bearing

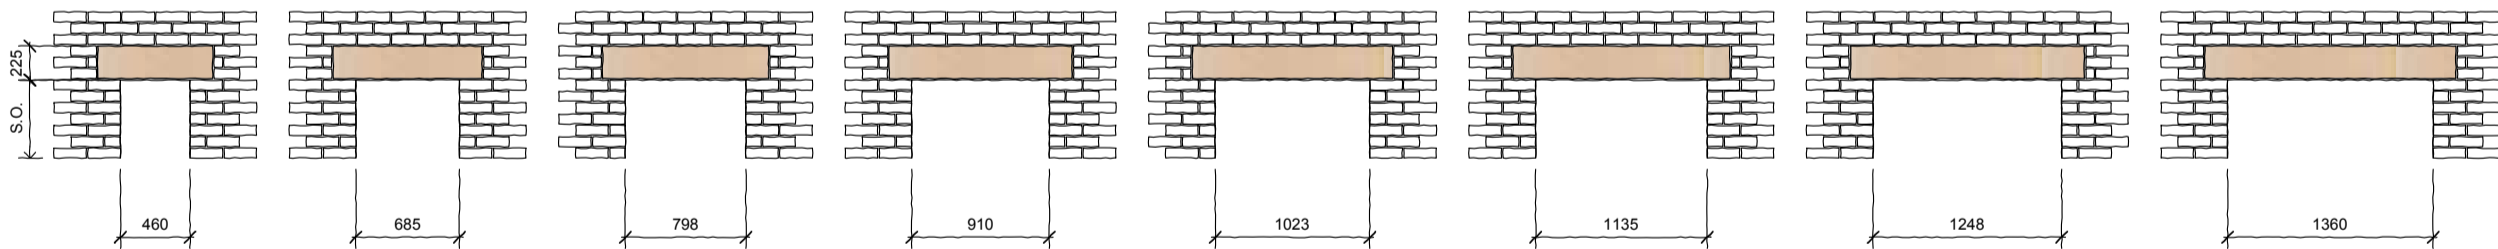

**Brick Voiseur Heads**

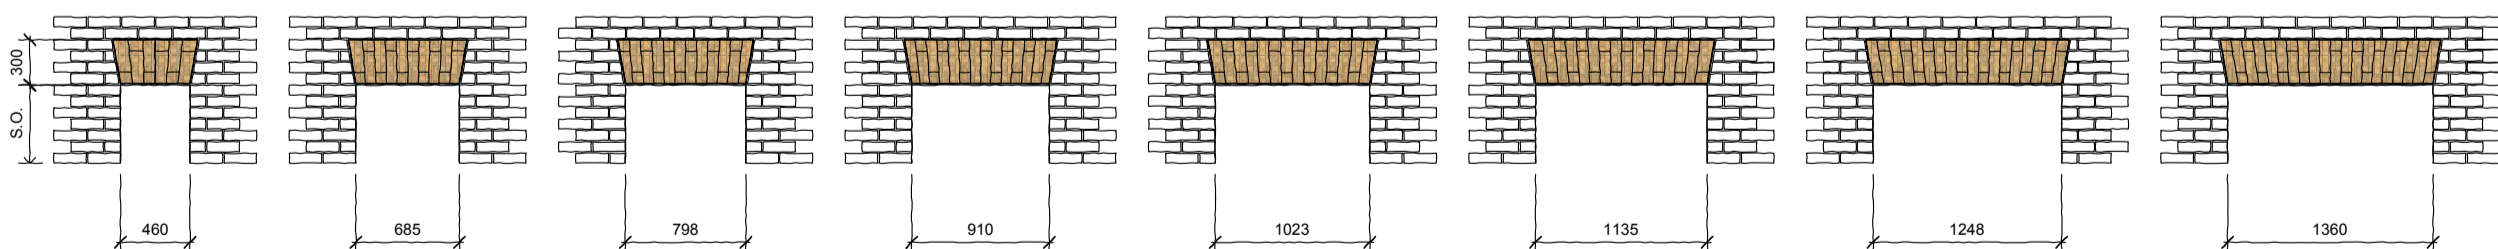


**Stone Cills**

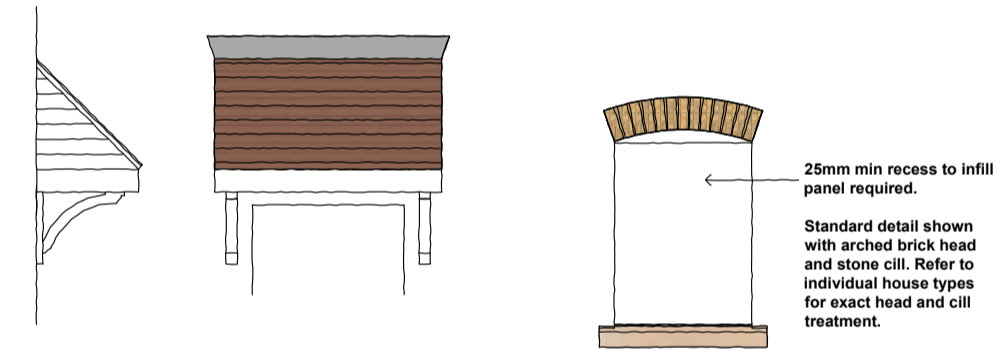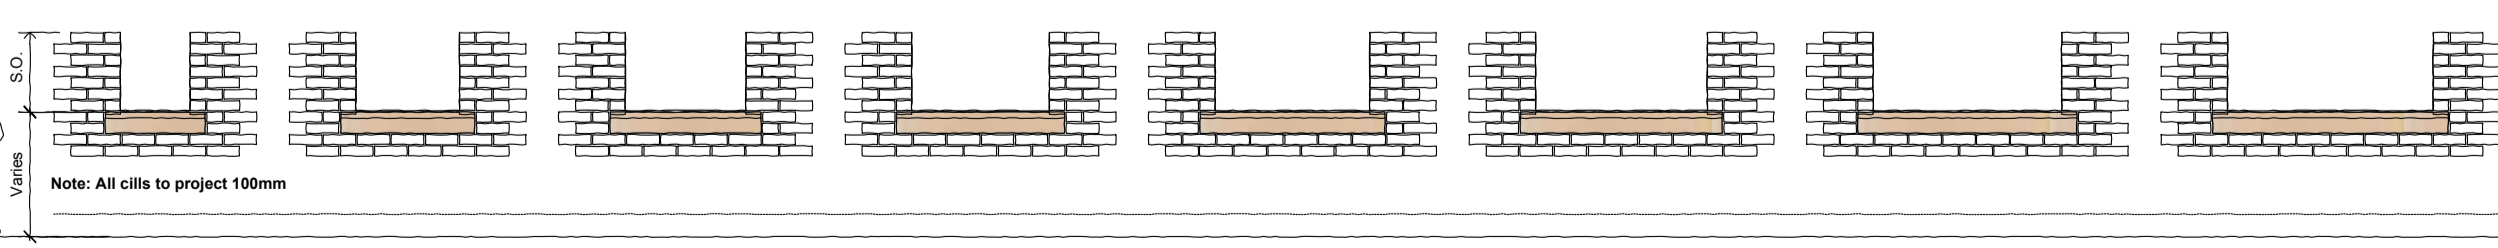


**Porch 1**

**Recessed Panel**

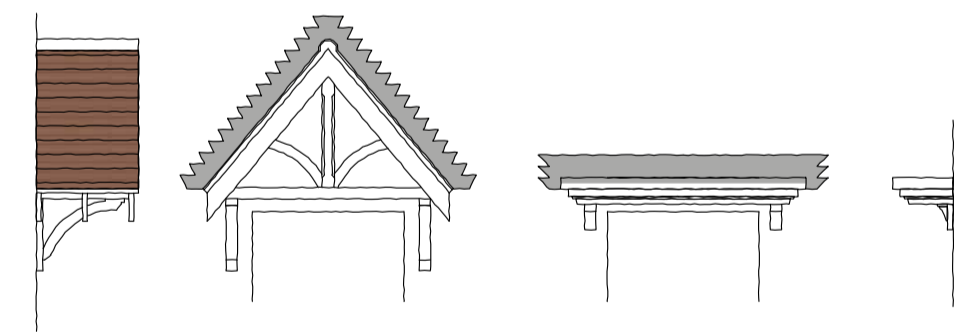

**Porch 2**

**Porch 3**

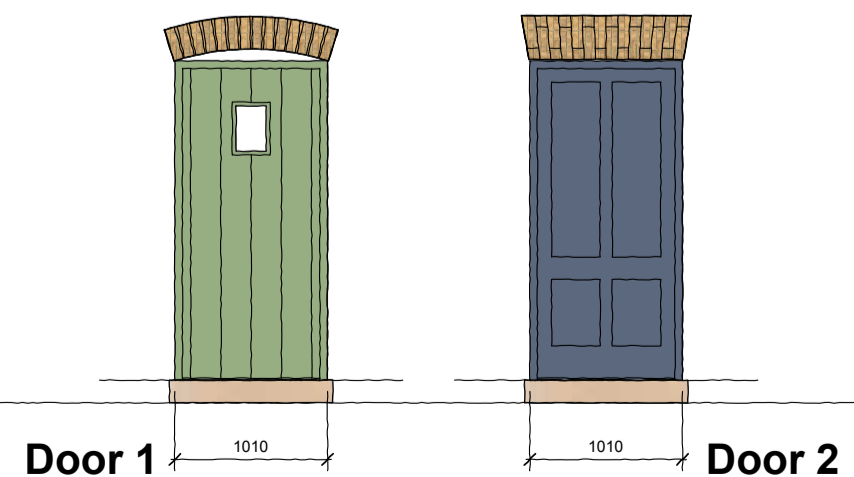

**Door 1**

**Door 2**

REV	AMENDMENT	DATE	CHKD

DRAWING STATUS: **PLANNING**



MCBAINS COOPER CONSULTING LTD.  
 SEACOURT TOWER WEST WAY OXFORD OX2 0JJ  
 TELEPHONE: 01865 240 244    FACSIMILE: 01865 790 571

CLIENT  
 BELLWAY HOMES LIMITED  
 (NORTHERN HOME COUNTIES)

PROJECT  
 KINGSMERE PLOTS KM7 & KM9  
 BICESTER, OXFORDSHIRE

DRAWING TITLE  
 STANDARD ELEVATION COMPONENTS

**ARCHITECTURE**

SCALE  
 1:50 @ A2  
 1:100 @ A4

DRAWN BY  
 KC

CHECKED  
 POR

DATE  
 OCT.'12

DRAWING NUMBER  
 ar 56234 - 195

REVISION  
 -