


NOTES
 CONTRACTORS MUST VERIFY ALL DIMENSIONS ON SITE BEFORE COMMENCING ANY WORK ON SHOP DRAWINGS
 DO NOT SCALE FROM THIS DRAWING
 MCBAINS COOPER CONSULTING LTD COPYRIGHT

F	Cycle/footway SL 21 lighting columns added and trees re-located to suit. Secondary School footpath access link re-located. Cae house type reference amended to Car.	08.01.2013	
E	Boundary treatments key omitted, bin collection point areas added.	12.12.2012	POR
D	Boundary treatments & road configurations reviewed, plots 60 onwards re-numbered. General site layout amendments.	04.12.2012	POR
C	General site layout amendments.	26.11.2012	POR
B	General site layout amendments.	15.11.2012	POR
A	General site layout amendments.	12.11.2012	POR

REV	AMENDMENT	DATE	CHKD

DRAWING STATUS: **PLANNING**

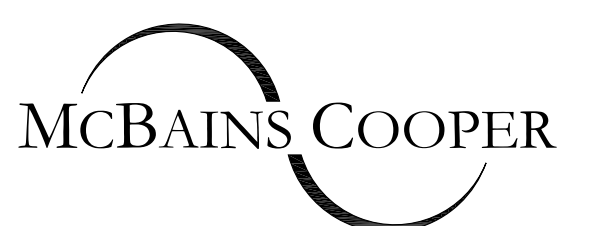

MCBAINS COOPER CONSULTING LTD.
 SEACOURT TOWER WEST WAY OXFORD OX2 0JJ
 TELEPHONE: 01865 240 244 FACSIMILE: 01865 790 571

CLIENT
BELLWAY HOMES LTD.
 (NORTHERN HOME COUNTIES)

PROJECT
KINGSMERE PLOTS KM7 & KM9
BICESTER, OXFORDSHIRE

DRAWING TITLE
SITE LAYOUT PLAN

ARCHITECTURE

SCALE	DRAWN BY	CHECKED	DATE
1:500 @ A1	KC	PO'R	OCT.'12

DRAWING NUMBER	REVISION
ar 56234 -101	F

1 SITE LAYOUT PLAN
 Scale: 1:500 @ A1