

NOTES
 CONTRACTORS MUST VERIFY ALL DIMENSIONS ON SITE BEFORE COMMENCING ANY WORK ON SHOP DRAWINGS
 DO NOT SCALE FROM THIS DRAWING
 MCBAINS COOPER CONSULTING LTD COPYRIGHT




NOTE: ELEVATIONS DEVELOPED ALONG STREET EDGE



1 SECTION M
 Scale 1:200



2 SECTION N
 Scale 1:200

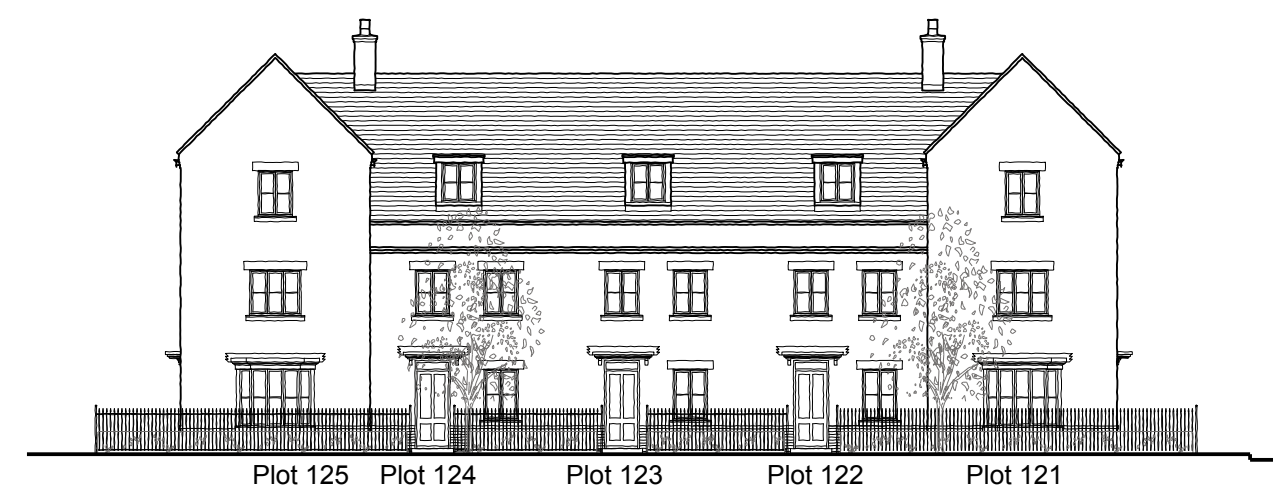


3 SECTION O
 Scale 1:200



4 SECTION P
 Scale 1:200

NOTE:
 ALL BATHROOMS, CLOAKROOMS & ENSUITE WINDOWS TO HAVE OBSCURED GLASS.
 REFER TO EXTERNAL MATERIALS PLAN FOR SPECIFIC MATERIALS AND COLOURS.

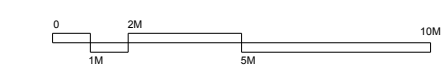

A	Plots 118-119 housetype updated.	07.01.2013	
REV	AMENDMENT	DATE	CHKD
DRAWING STATUS			
PLANNING			



MCBAINS COOPER CONSULTING LTD.
 SEACOURT TOWER WEST WAY OXFORD OX2 0JQ
 TELEPHONE: 01865 240 244 FACSIMILE: 01865 790 571

CLIENT
BELLWAY HOMES
 (NORTHERN HOMES COUNTIES)

PROJECT
KINGSMERE PLOTS KM7 & KM9
 BICESTER, OXFORDSHIRE

DRAWING TITLE
STREET SCENES
 SECTION M, N, O, P

ARCHITECTURE

SCALE	DRAWN BY	CHECKED	DATE
1:200 @ A1 1:400 @ A3	SMN	PO'R	DEC'12

DRAWING NUMBER	REVISION
ar 56234 - 110	A