



Location Plan- 1-2500

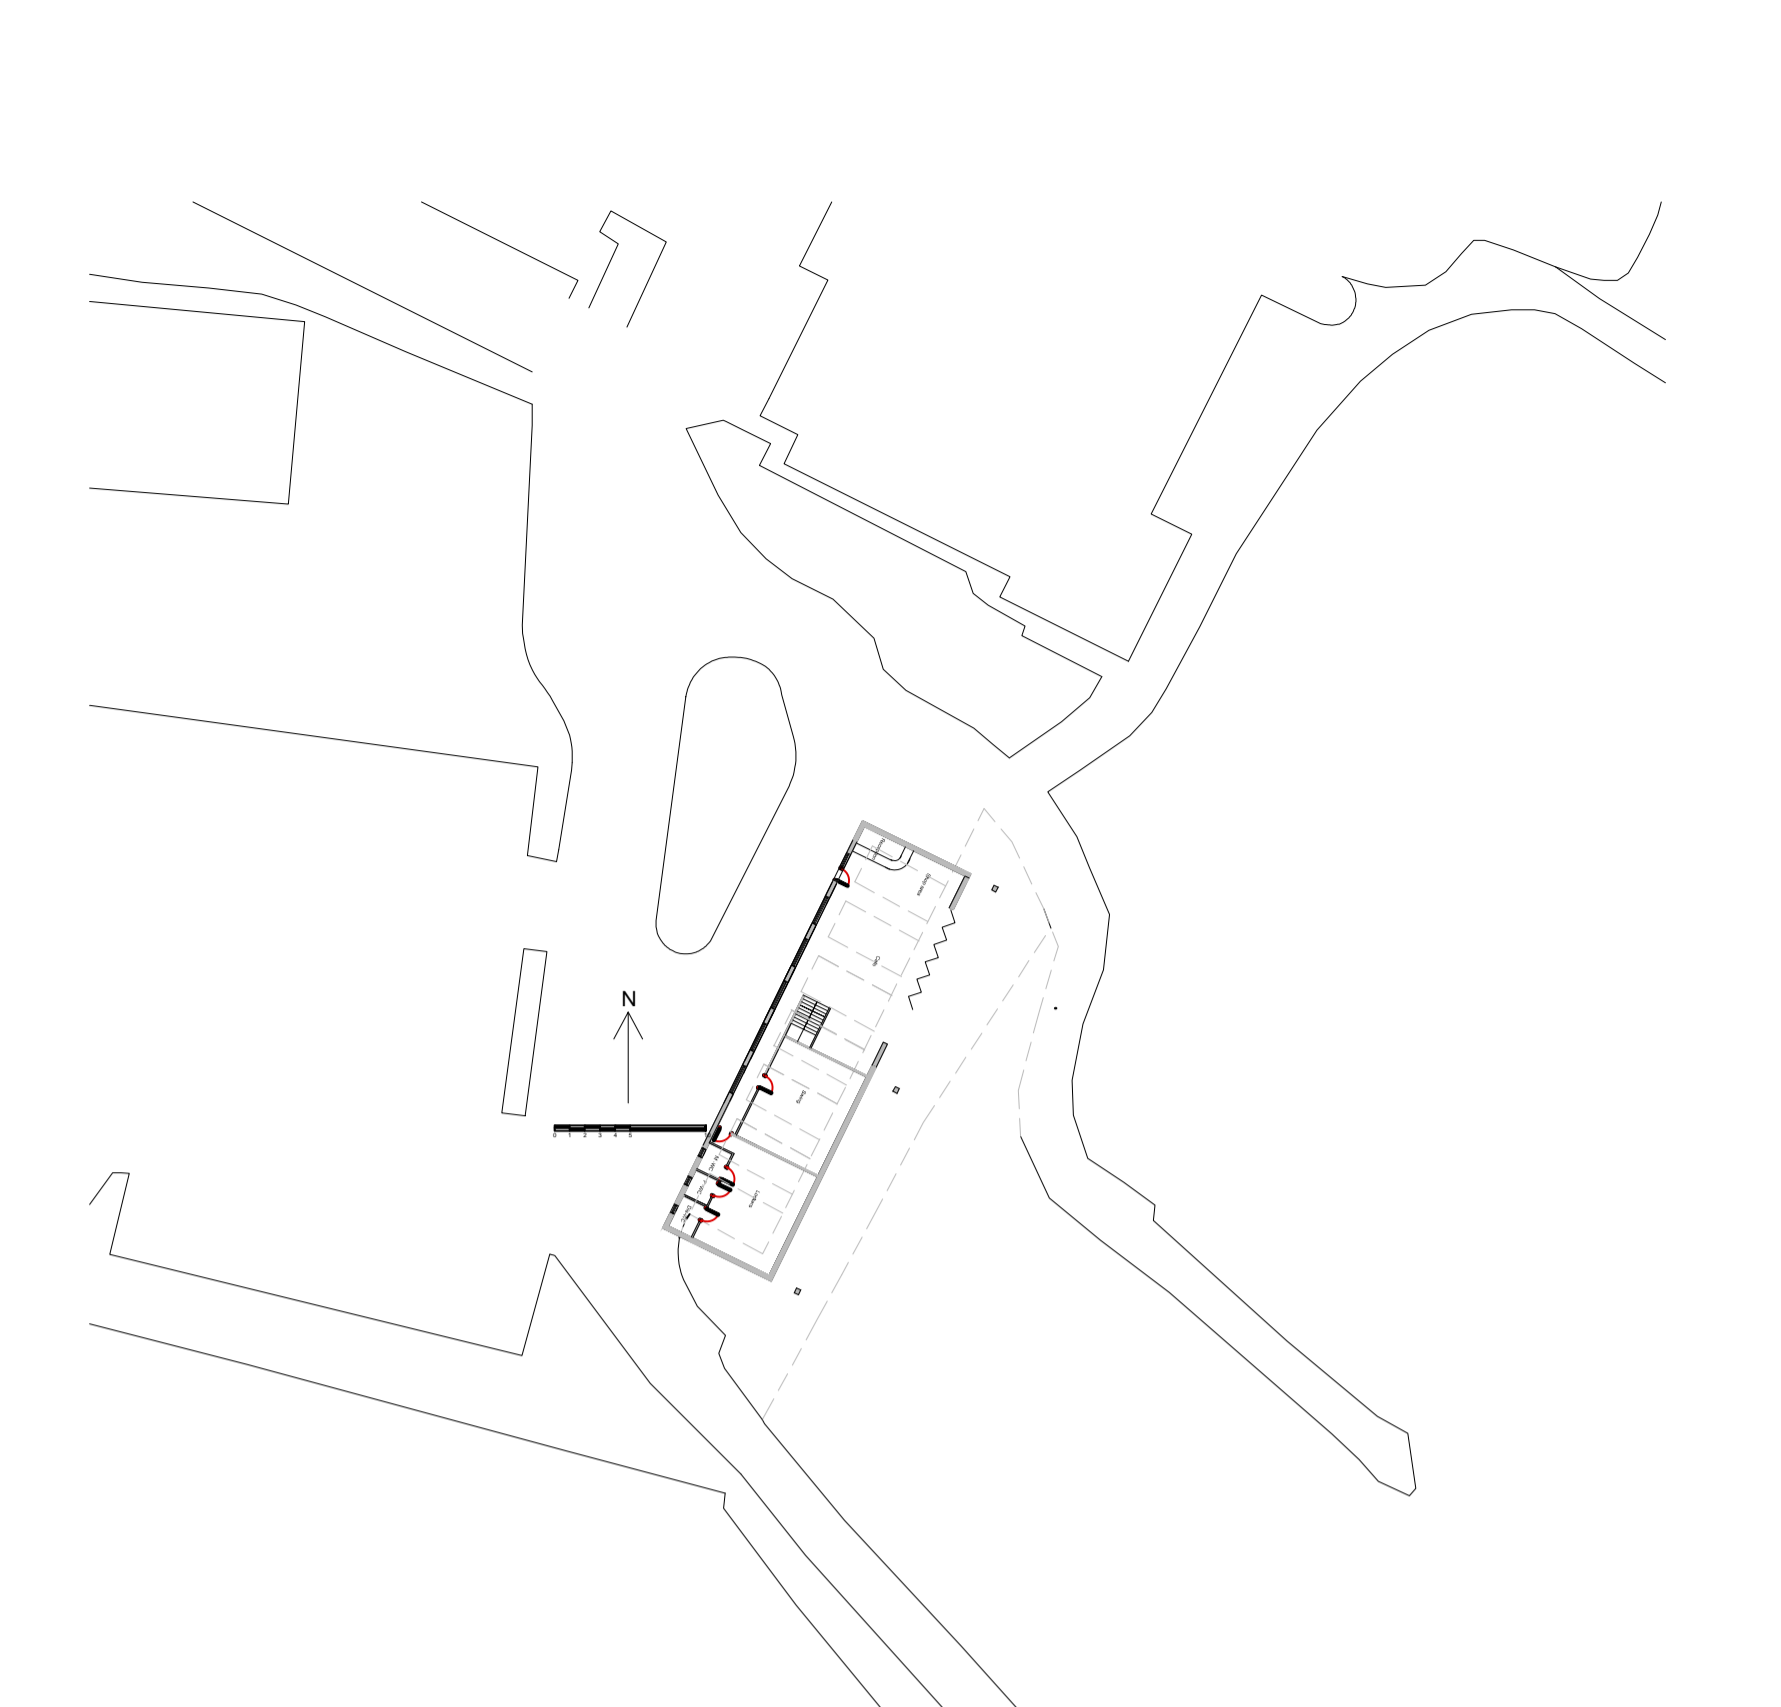

Proposed Plan 1-500

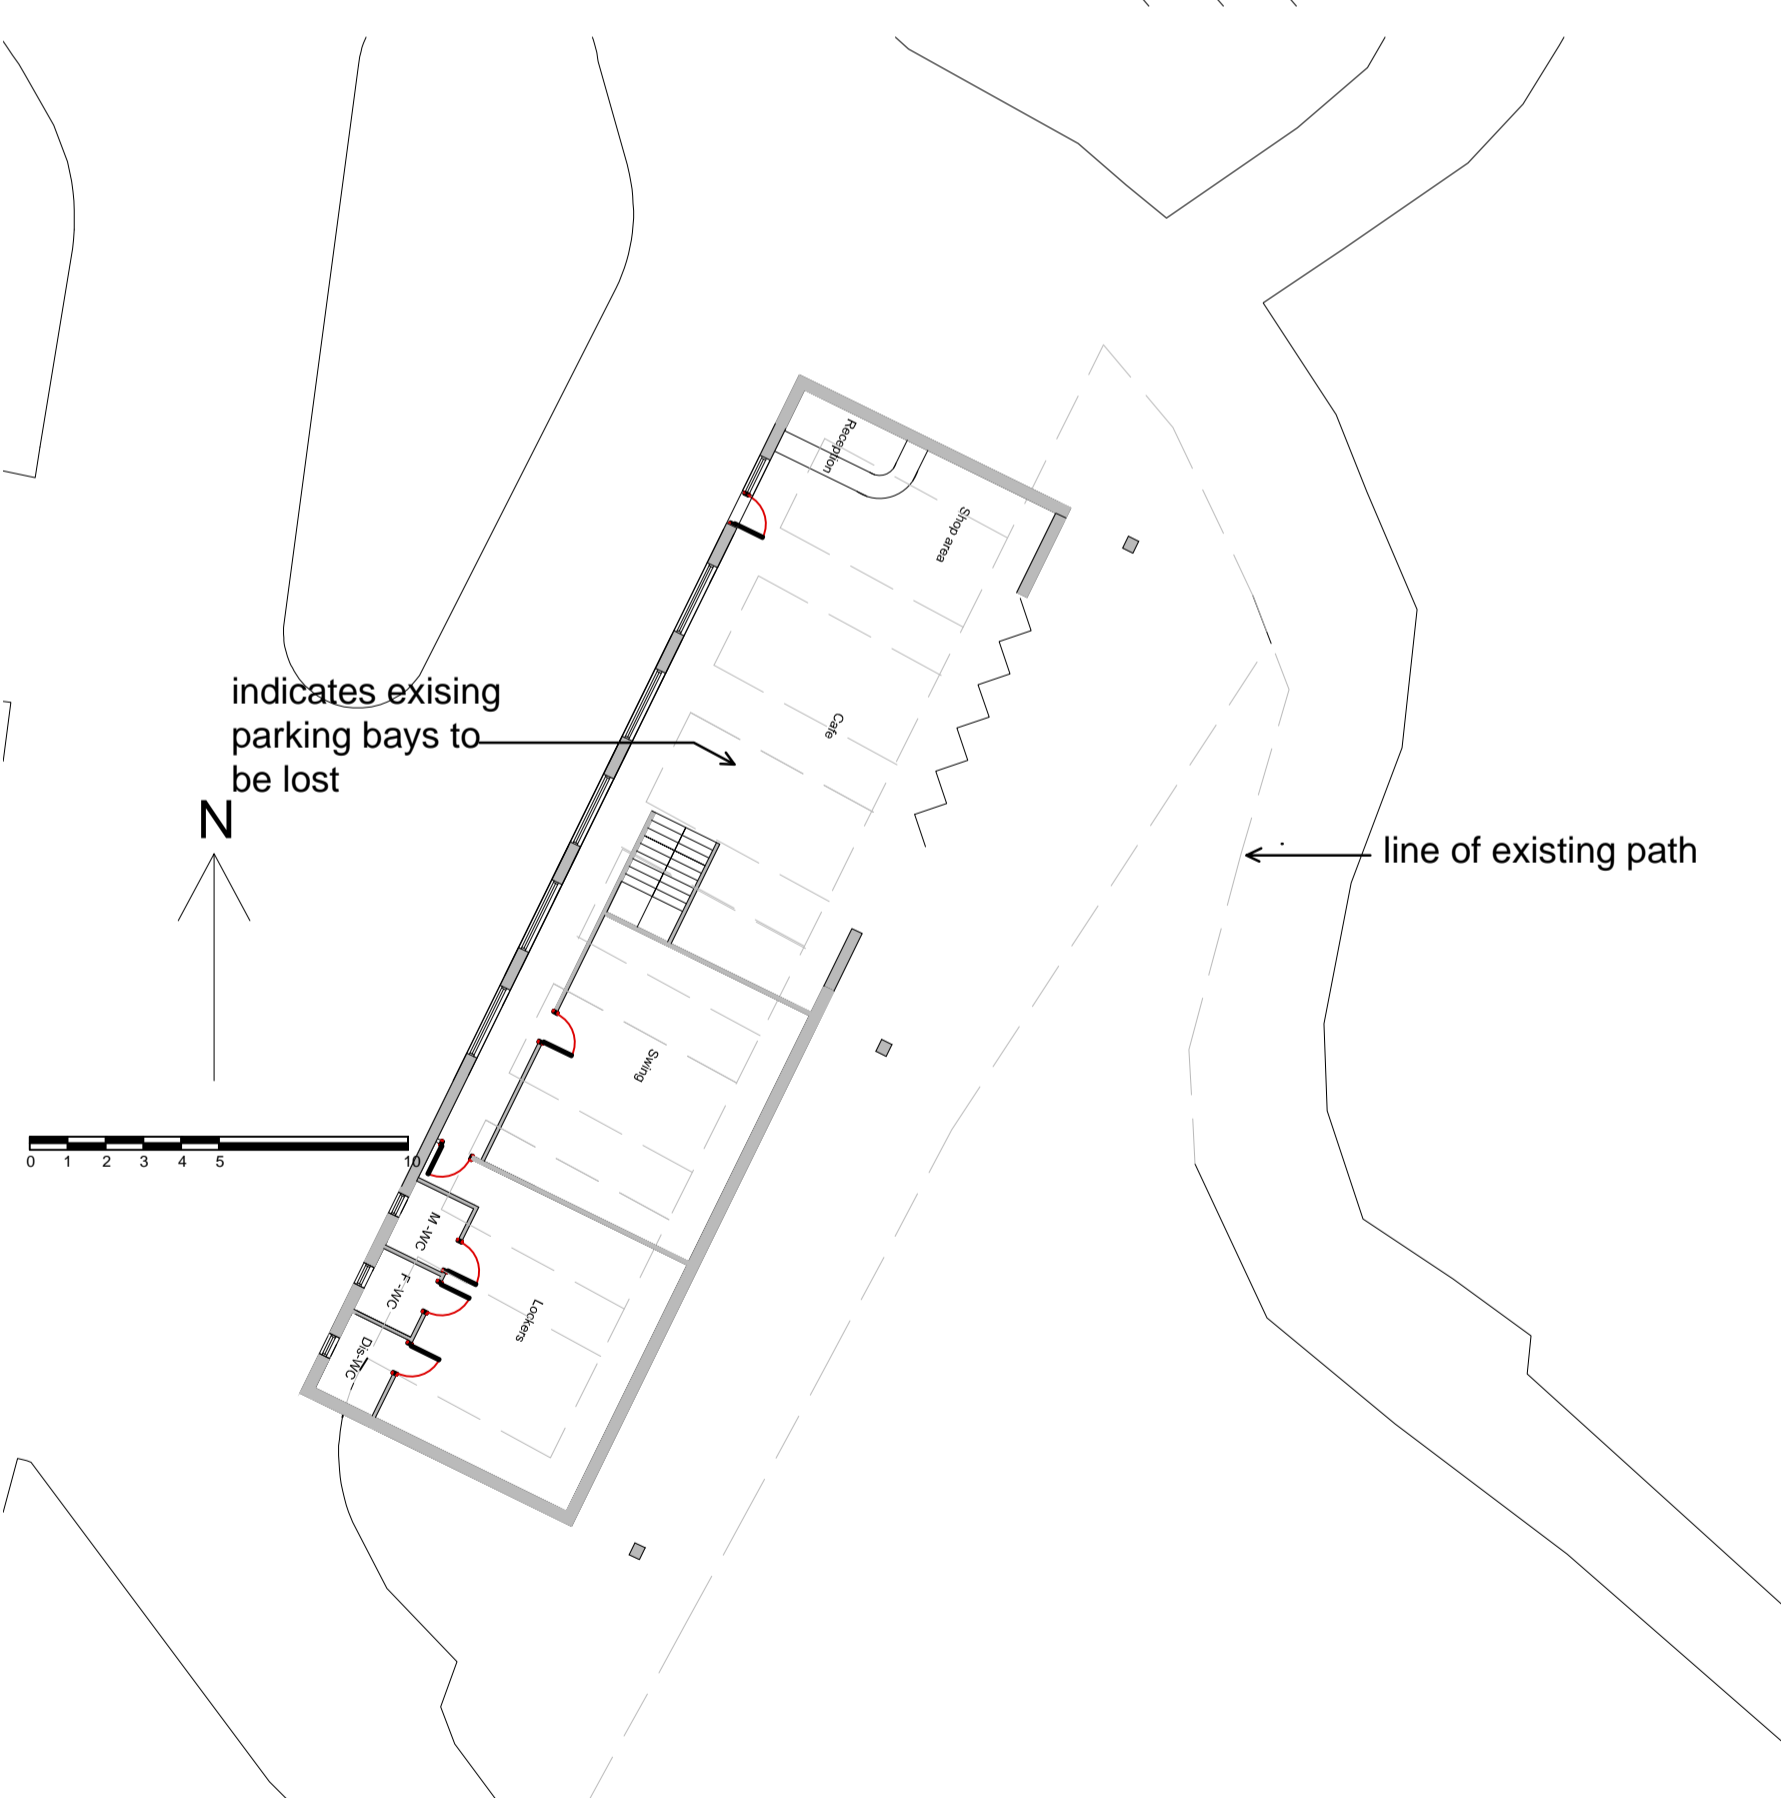

Proposed Plan 1-200

© This drawing remains the property of Groom Design Ltd and shall not be copied without prior written consent.  
All dimensions to be checked on site and any discrepancies to be reported before work commences.

Notes:

Rev	Comment	By	Date



**GROOM DESIGN LTD**  
27 Lambridge Wood Road  
Henley on Thames RG9 3BP  
Mobile: 07881952315  
Email: mhg@groomdesign.co.uk

Client:  
**Mr Payne**

Job Title:  
**Bicester Hotel Golf and spa  
Chesterton  
Bicester-OX26 1TE**

Drawing Title:  
**Site and Location  
Plans**

Status:  
**PLANNING**

Date Drawn: **Nov 21**  
Drawn By: **MHG**  
Scale: **varies**

Job No: **7030**  
Drg No: **1**  
Rev: **A**