

- Existing hedgerows/copse/woodland/trees retained
- Existing hedgerows/copse/woodland/trees removed

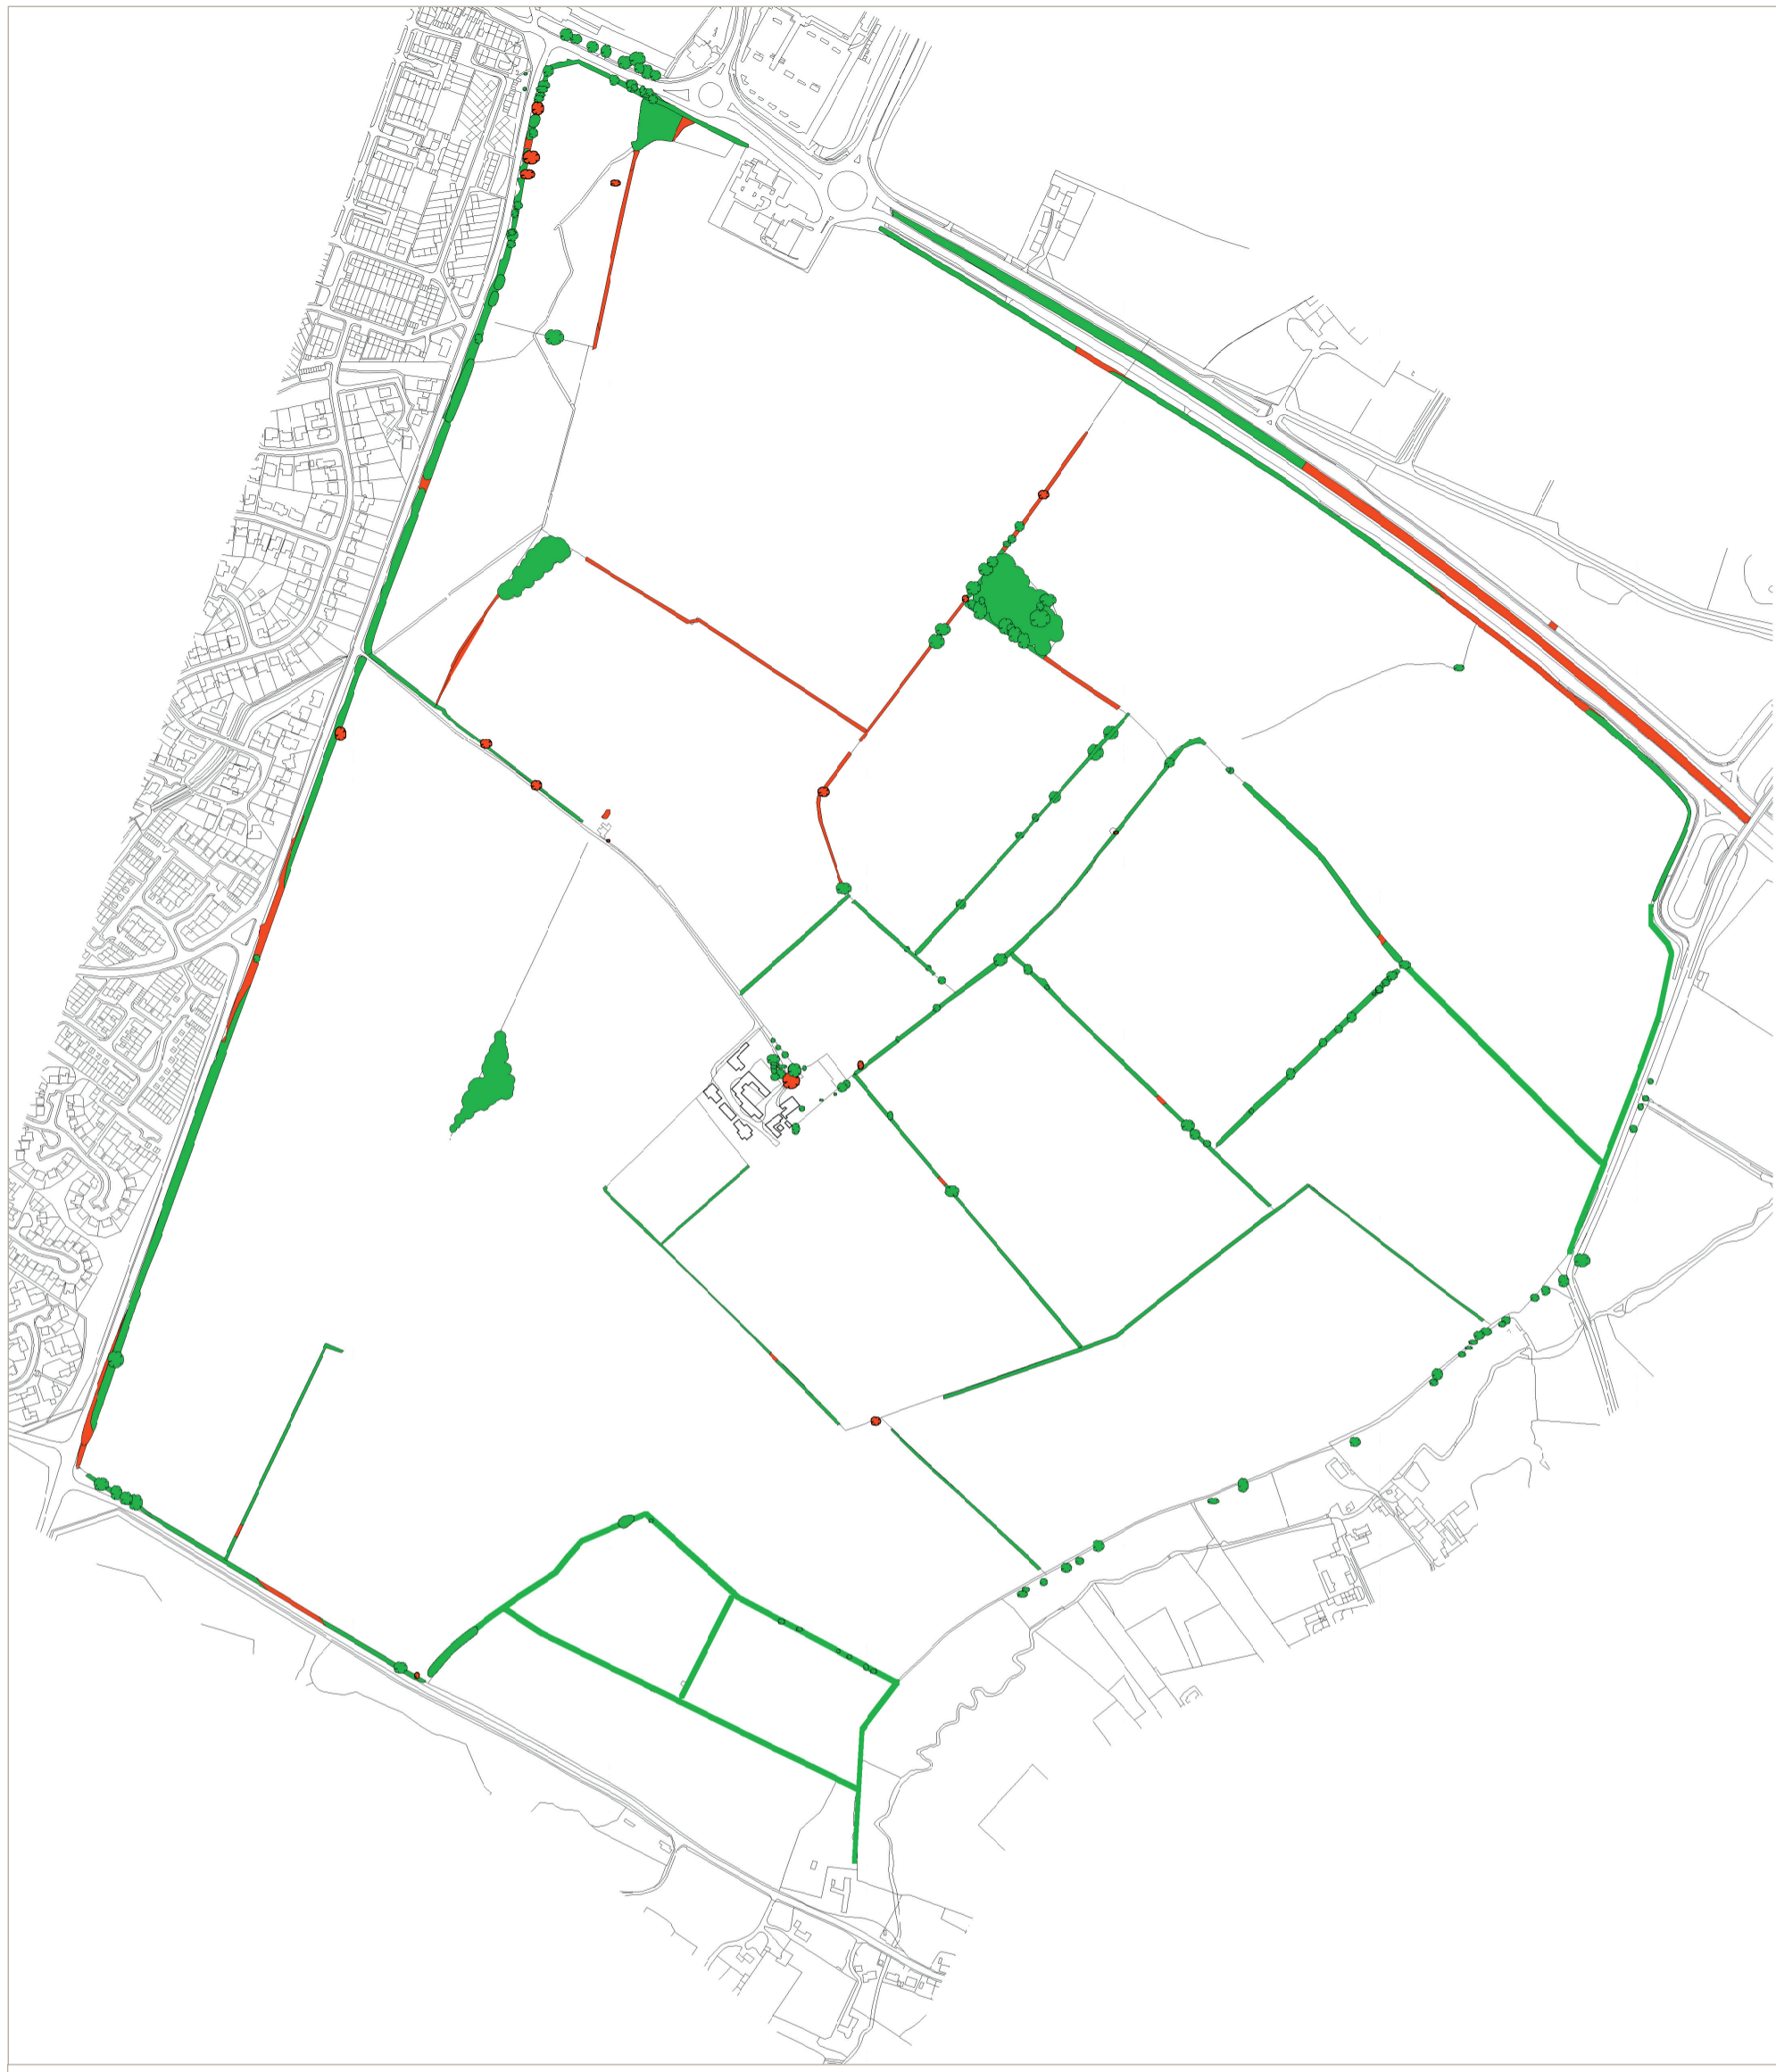


Figure 8.23 Tree removal and retention

0 250m

