



- Application boundary
- Other land within applicants ownership

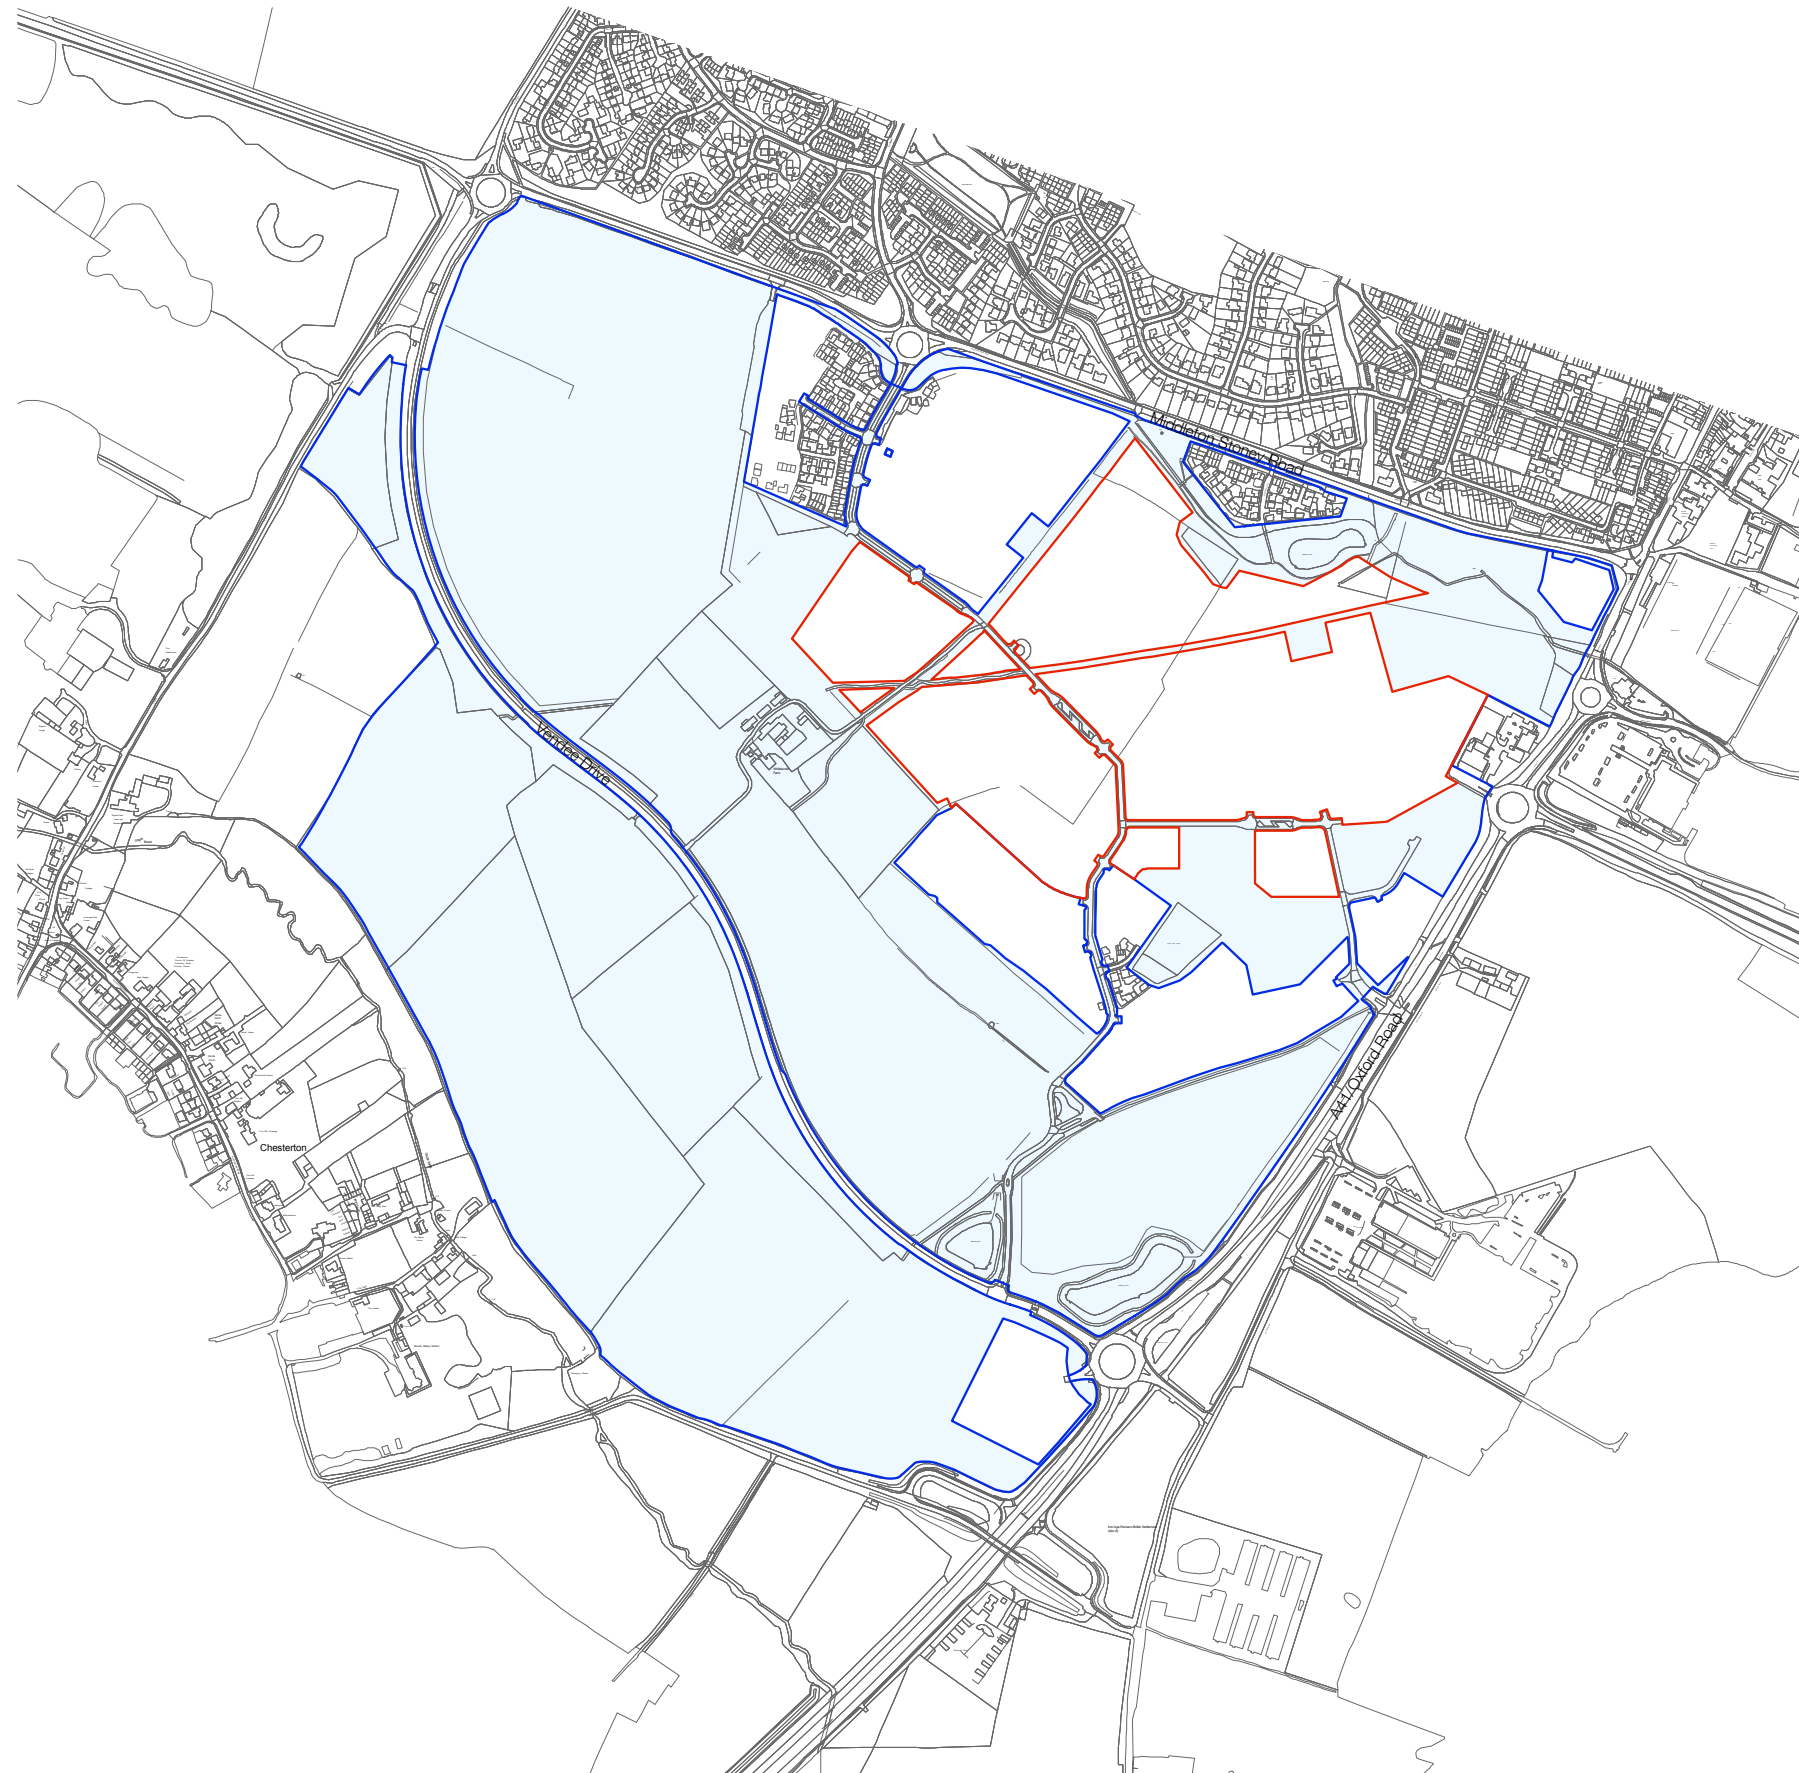

Notes/Revisions

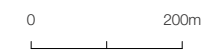

**SW Bicester PH1 Housing No's Increase**  
 Countryside Properties (Bicester) Ltd

**Site Location Plan**

180601AA/1/SLP	Revision:
For planning	Date issued: 03/2013
1:10000@A3	Drawn by: SWD Checked by: GP

Based upon the 2012 Ordnance Survey Mastermap vector data with the permission of the Ordnance Survey on behalf of Her Majesty's Stationary Office, © Crown copyright. Terence O'Rourke Ltd. Licence No. AL100017825 & 100019980.  
 © Terence O'Rourke Ltd 2013

**Terence O'Rourke**  
 Planning | Design | Environment

London  
 3 Whitcomb Street London WC2H 7HA  
 Bournemouth  
 Everdene House Deansleigh Road Bournemouth BH7 7DU  
 020 3664 6755 enquiries@torltd.co.uk www.torltd.co.uk