

KEY

Proposed Trees




Hedges



Shrubs



Meadow Grass

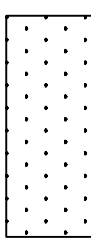

Material Guide to be issued with addendum to the specification by MCA (to be issued by MCA)




specification

1) The use of chemical fertilisers, pesticides and weedkillers will be discouraged and avoided wherever possible. The use of chemical fertilisers will be restricted to the minimum necessary to maintain the health of the vegetation. 

SHEET THREE

SHEET ONE

SHEET FOUR

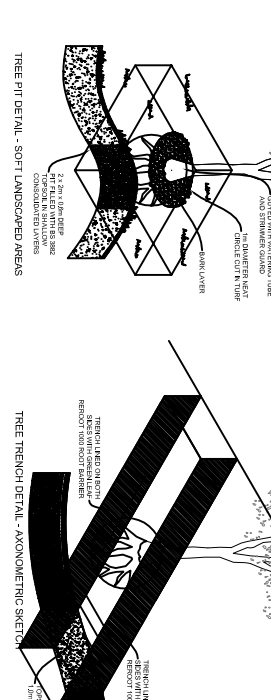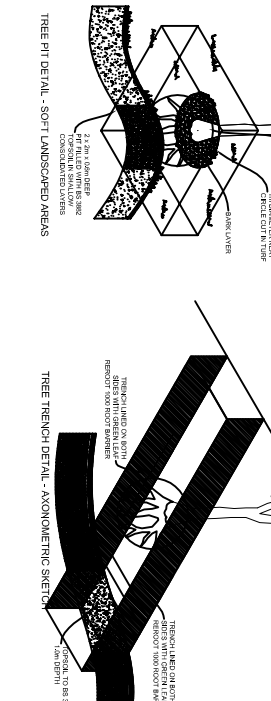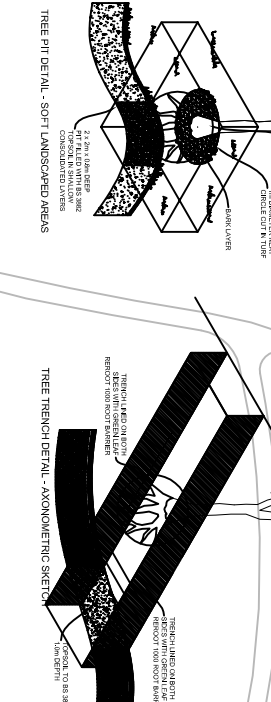

SHEET TWO

**MCA**

Chartered Landscape Architects

138 The Moors Kidlington Oxford OX5 2AG  
Tel: (0)1993 811888 Fax: (0)1993 811508

**PROJECT**  
**BELLWAY**  
**HOMES**

**KINGSMERE KM7 - KM9**  
**BICESTER, OXFORDSHIRE**  
**LANDSCAPE DETAILS**  
**MASTERPLAN**

Scale 1:500 Date 09-12-12 Dp-awt MC

Drawing No. MCA1412-05 C

DO NOT SCALE COPYRIGHT RESERVED