

NOTES
 CONTRACTORS MUST VERIFY ALL DIMENSIONS ON SITE BEFORE COMMENCING ANY WORK ON SHOP DRAWINGS
 DO NOT SCALE FROM THIS DRAWING
 MCBAINS COOPER CONSULTING LTD COPYRIGHT




265.00

69.20

16.40

C	Drawing amended to suit layout update	26.04.2013	
B	Drawing amended to suit planning comments	23.04.2013	
A	Drawing amended to suit planning comments	15.04.2013	
REV	AMENDMENT	DATE	CHKD
DRAWING STATUS			
PLANNING			

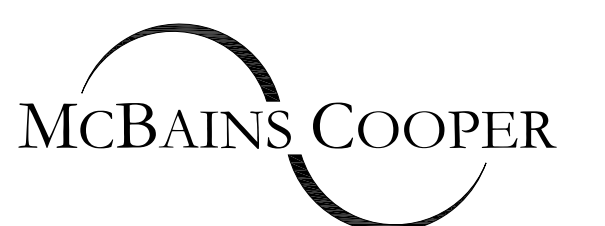

MCBAINS COOPER CONSULTING LTD.
 SEACOURT TOWER WEST WAY OXFORD OX2 0JJ
 TELEPHONE: 01865 240 244 FACSIMILE: 01865 790 571

CLIENT
 BELLWAY HOMES LTD.
 (NORTHERN HOME COUNTIES)

PROJECT
 KINGSMERE PLOTS KM7 & KM9
 BICESTER, OXFORDSHIRE

DRAWING TITLE
 REFUSE COLLECTION STRATEGY

ARCHITECTURE

SCALE 1:500 @ A1
 DRAWN BY KC
 CHECKED PO'R
 DATE NOV '12

DRAWING NUMBER	REVISION
ar 56234 -103	C