

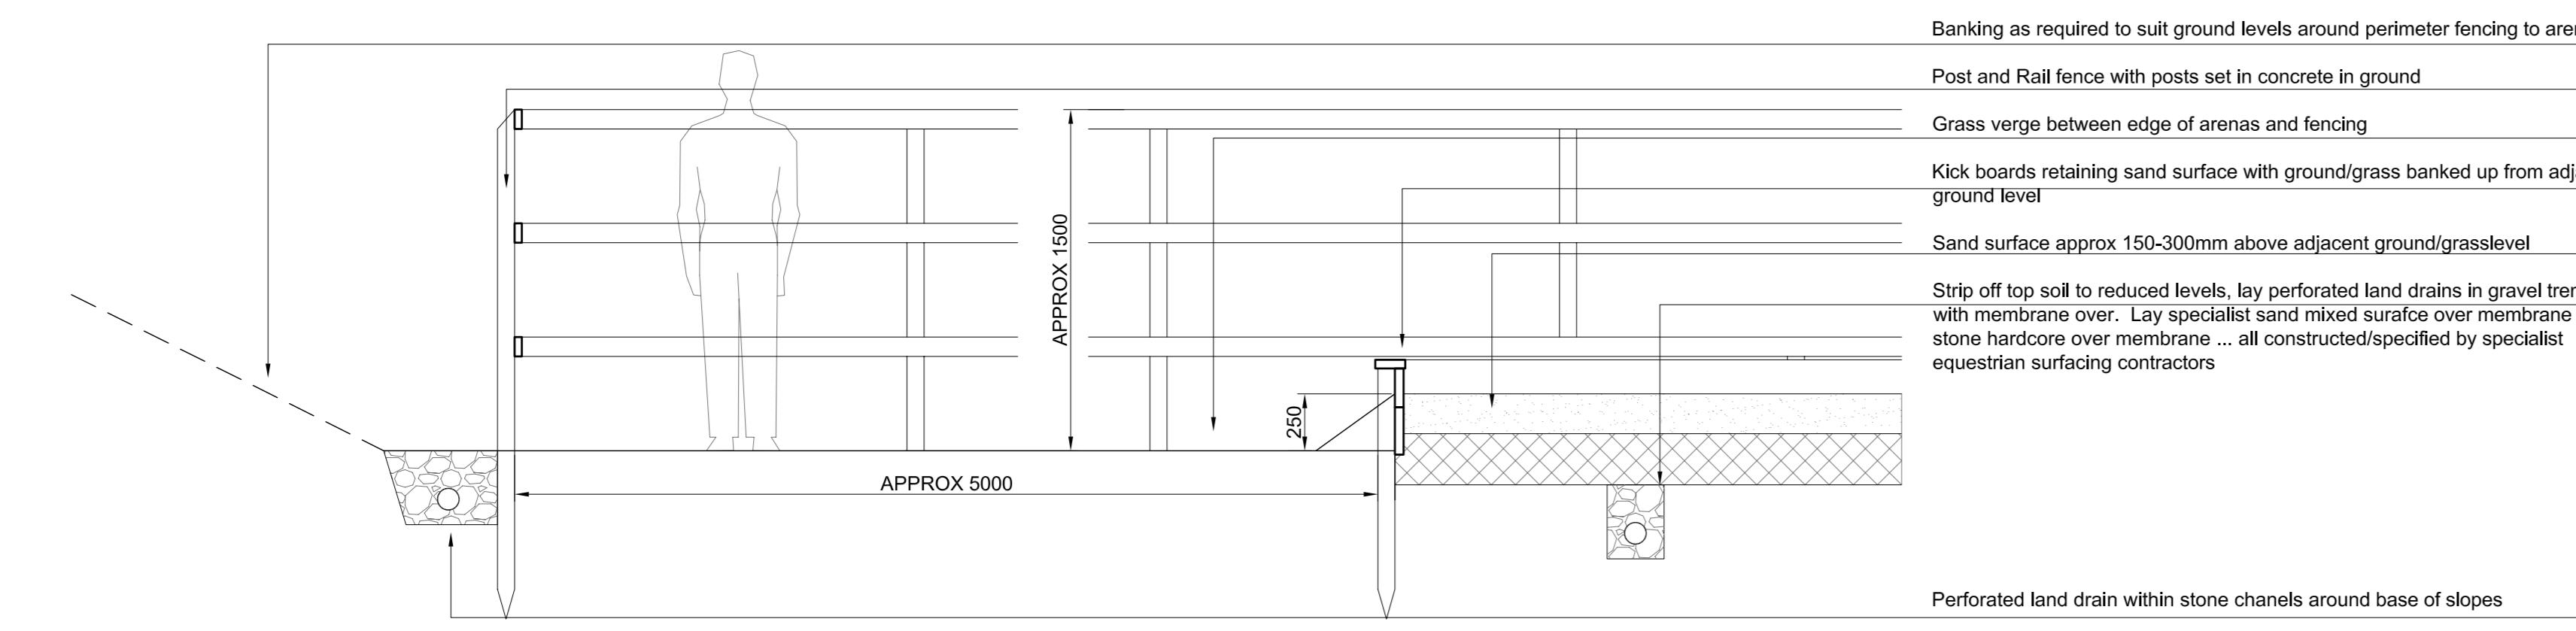
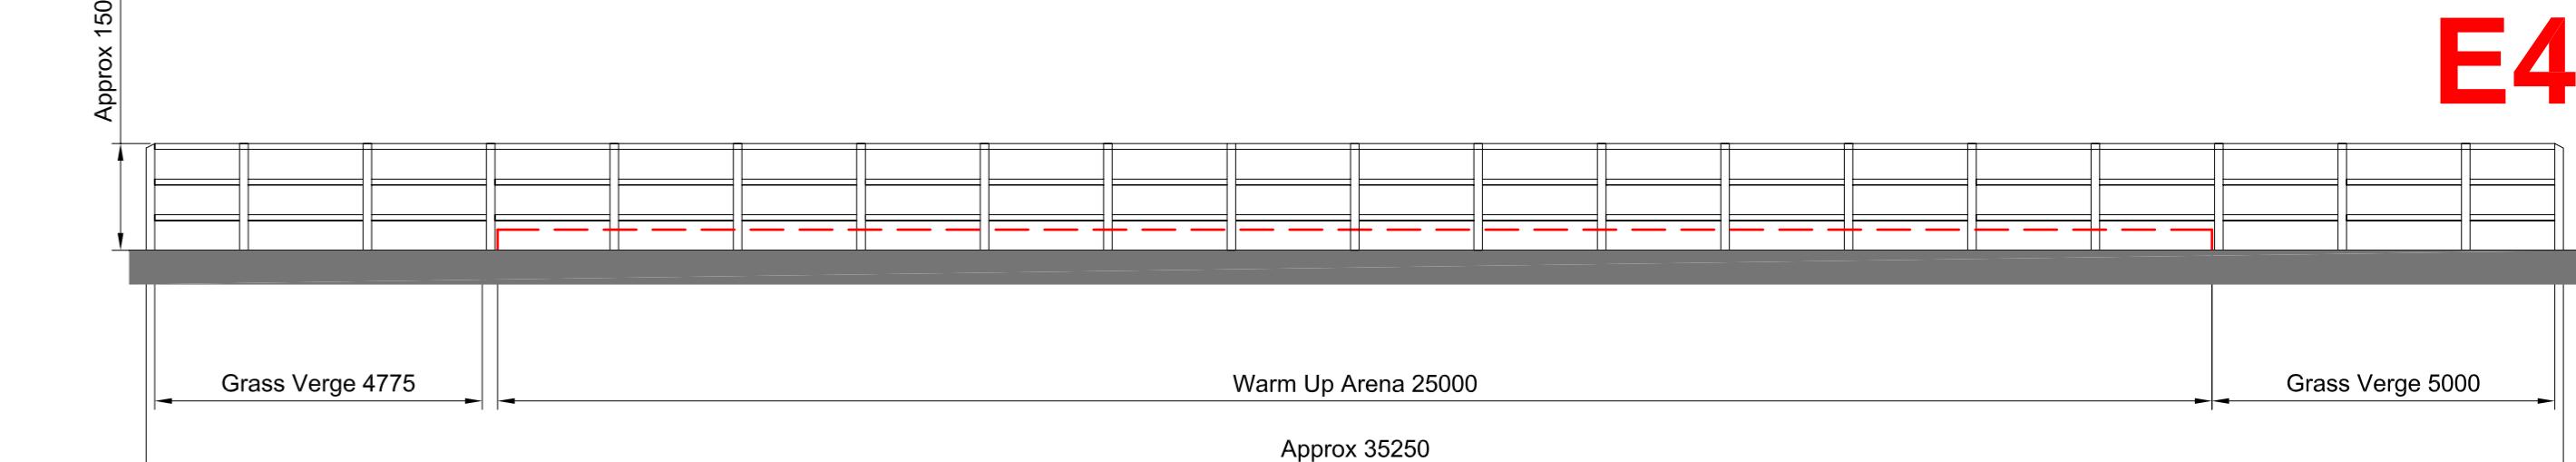
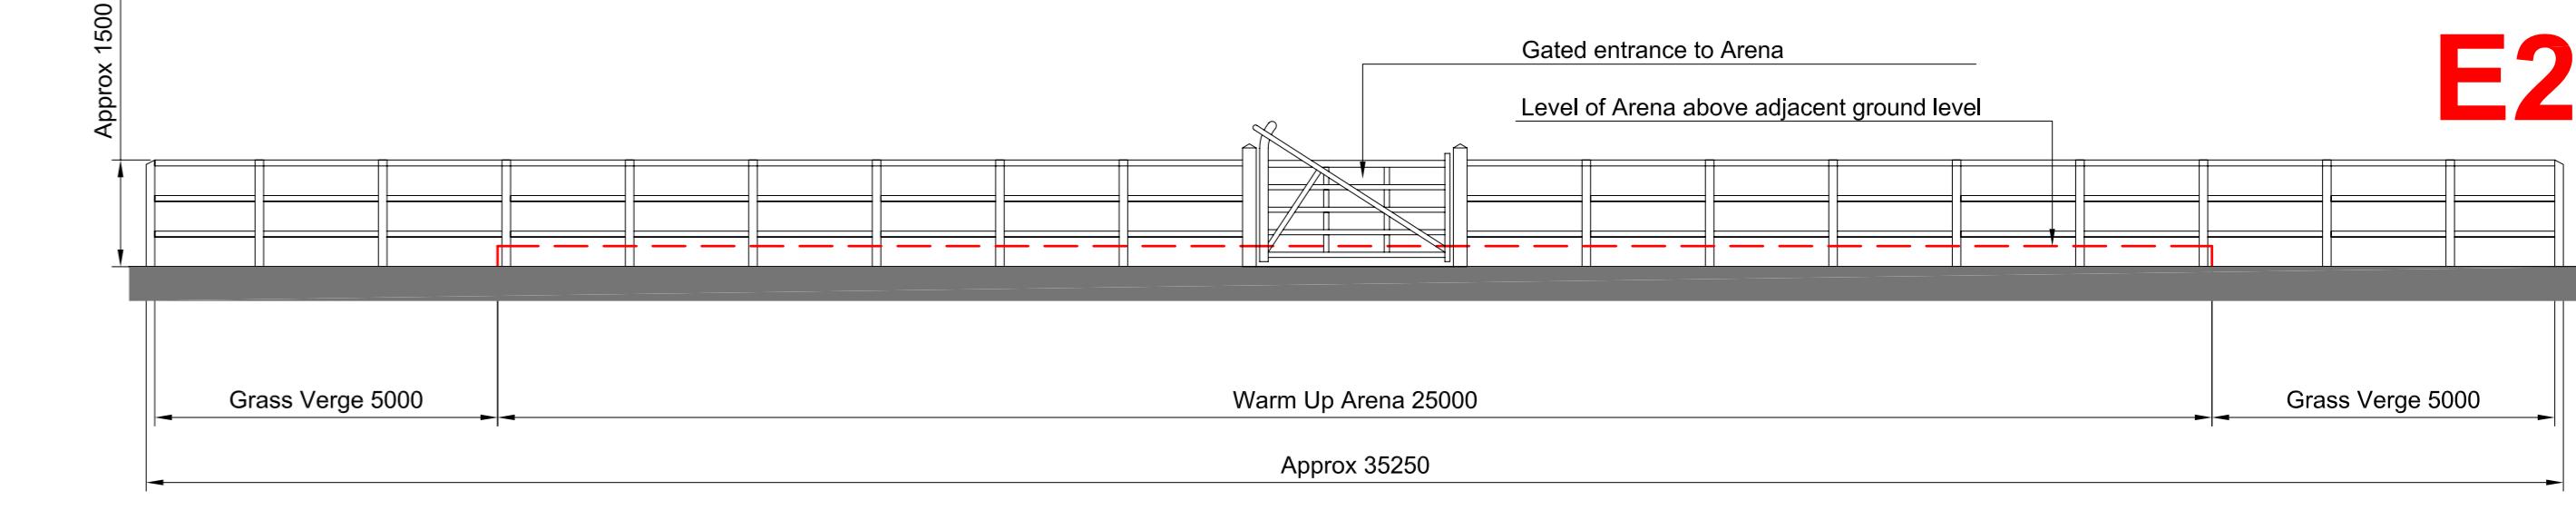
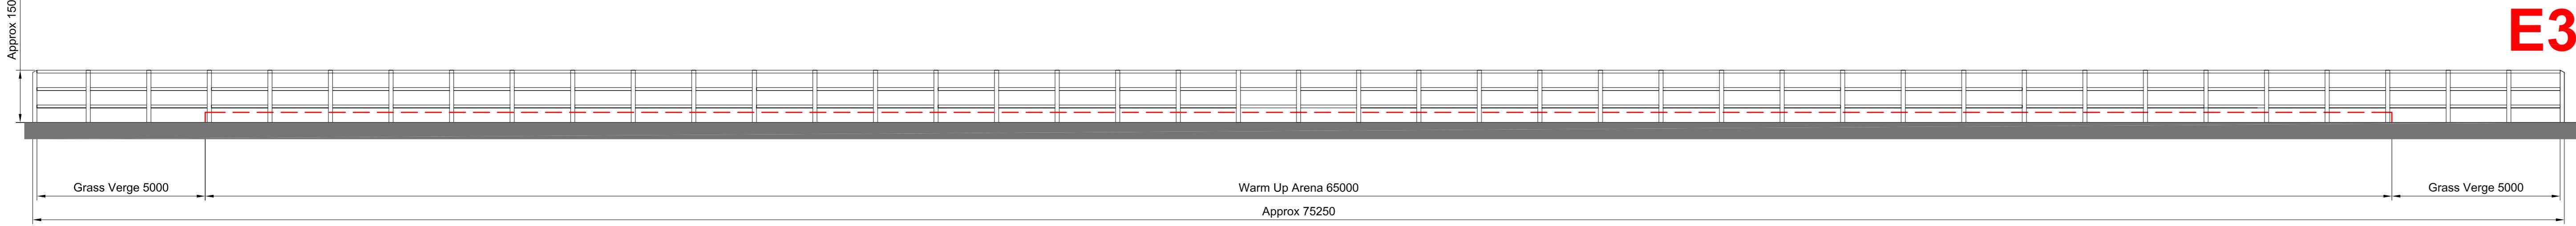



Warm Up Arena

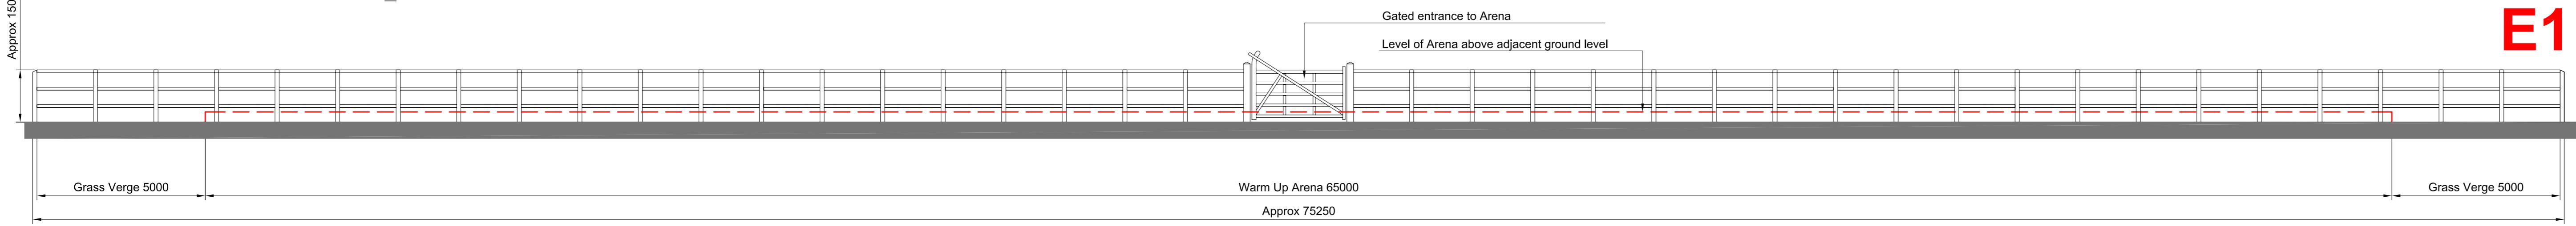





Arena Details 1:25

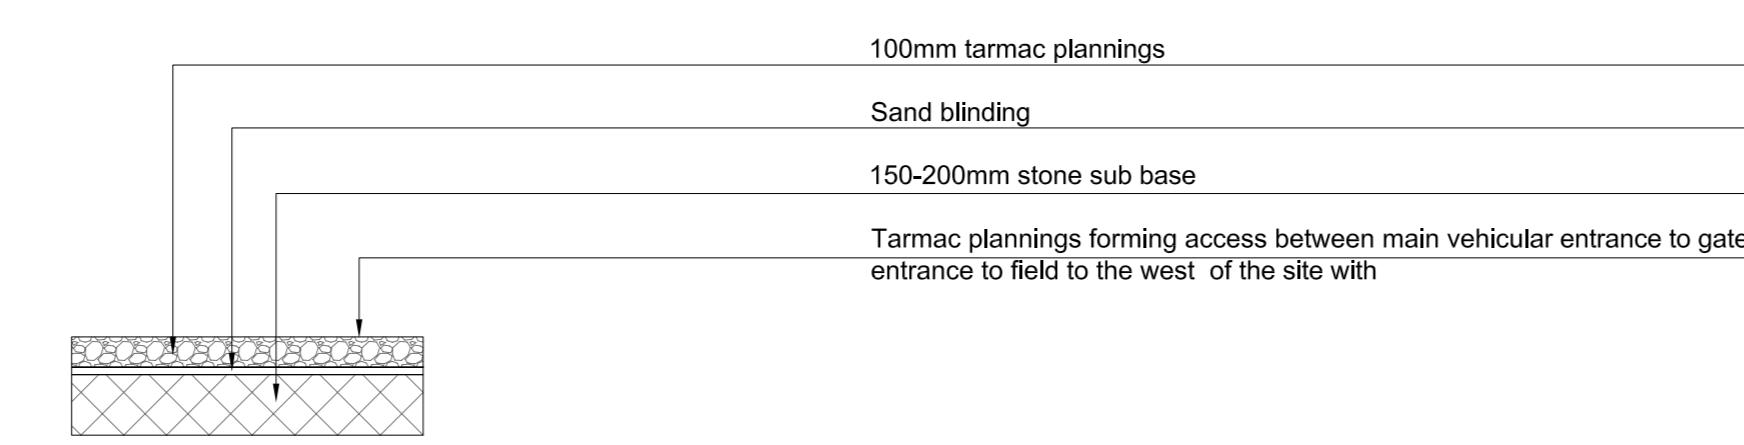

Parking Area Details 1:25

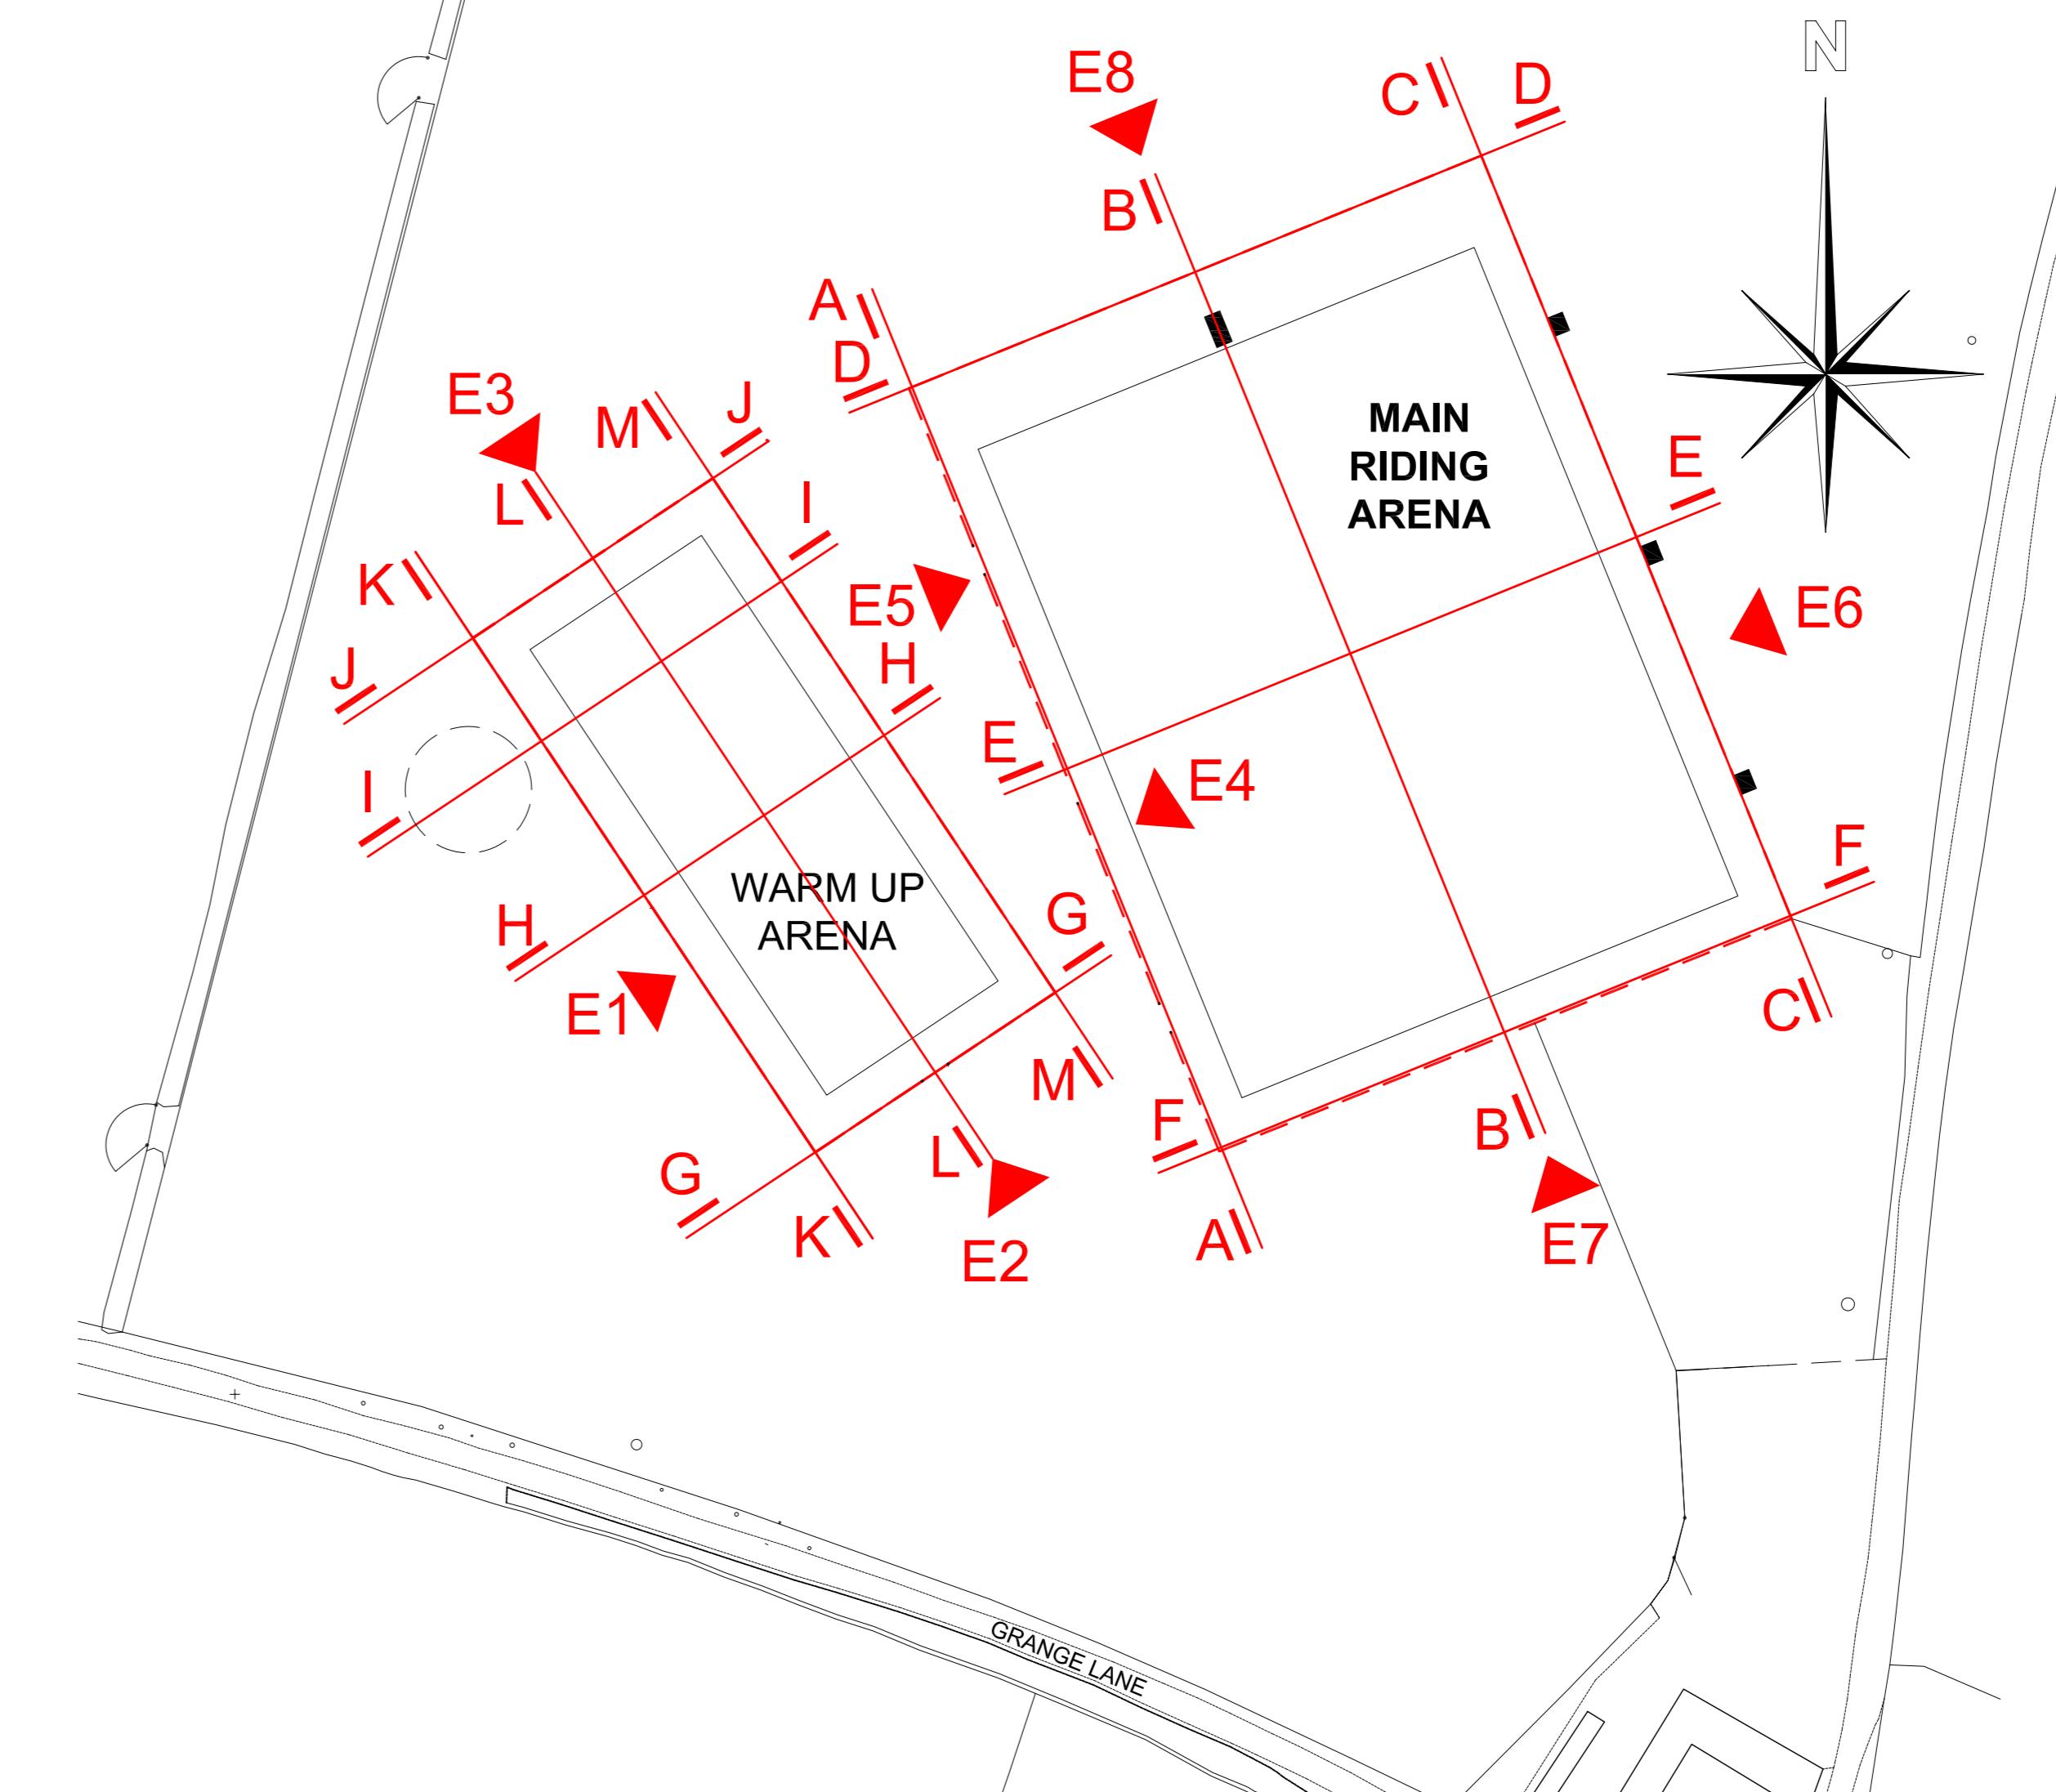

Elevations + Sections Key

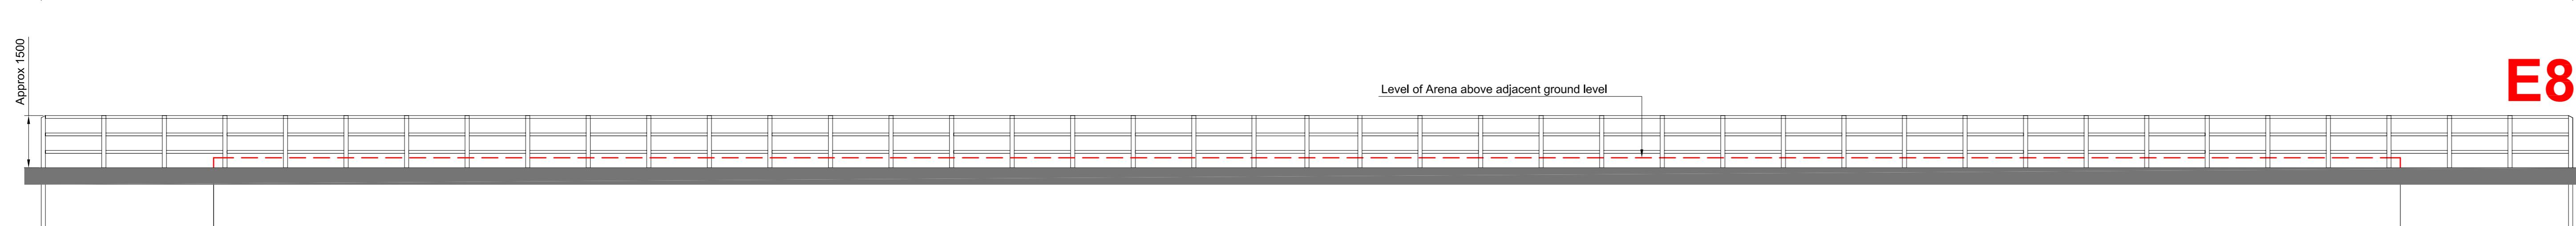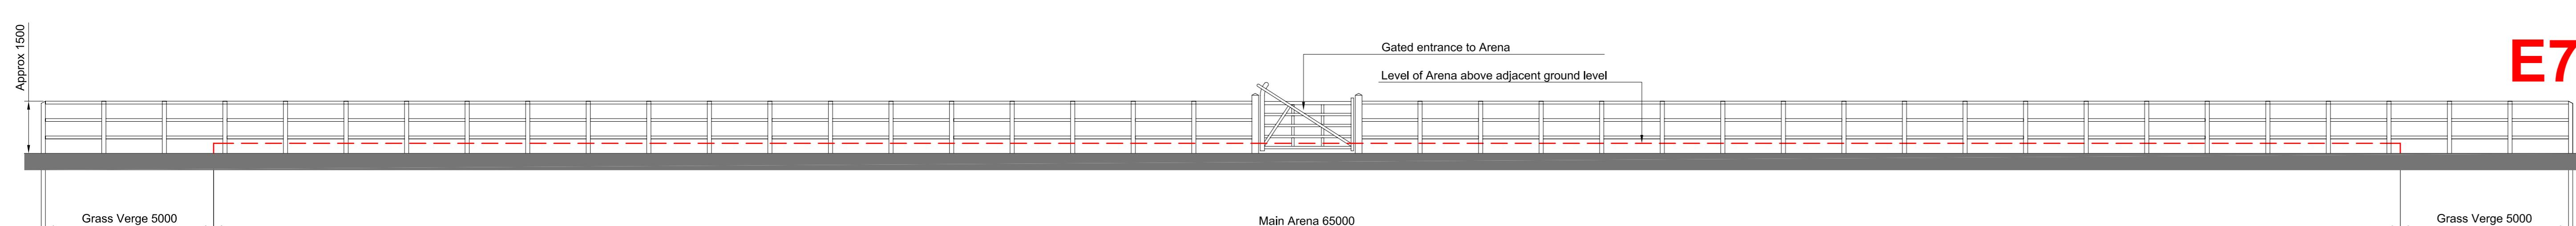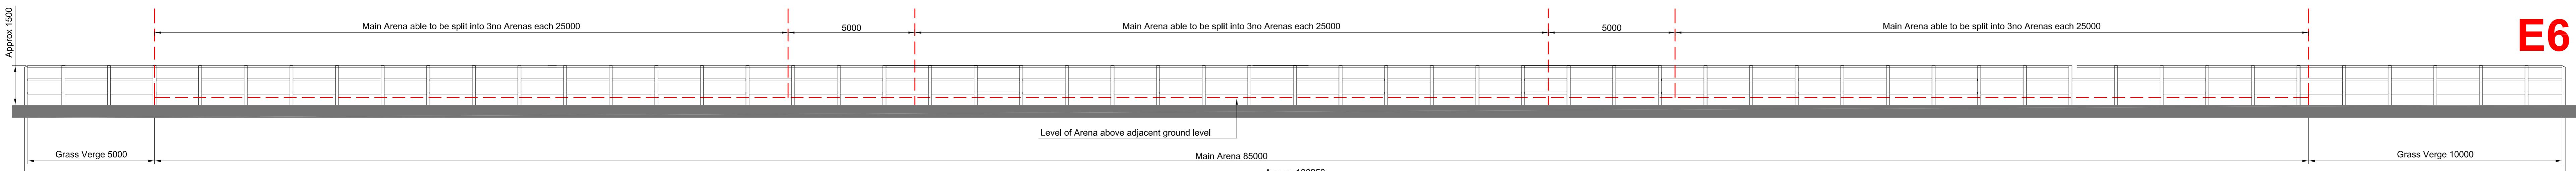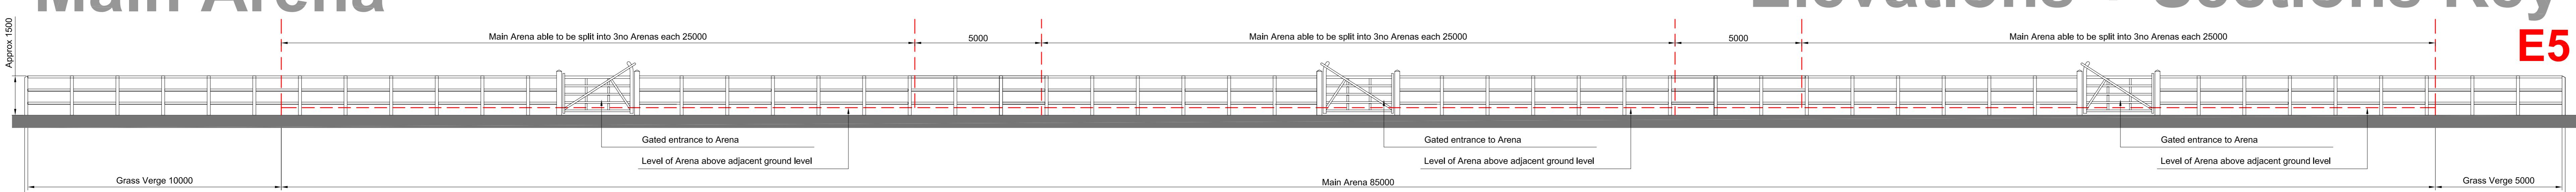

A AMENDMENTS AS A RESULT OF WARM UP
ARENA BEING REVISED 04/13 KZ

^T Swalcliffe Park Equestrian
Grange Lane
Banbury

TITLE

Proposed Equestrian Arenas

Proposed Equestrian Arenas

Arena Details				
160	DWG NO 33	REV A	SCALE 1:100 @ A0	DATE 04/13

CHARL ZALDATS BA(Hons) Dip Arch Dist RIBA
HERSAGE BARN MOORSIDE LANE WOODPLUMPTON PRESTON PR4 0TB