




A-A

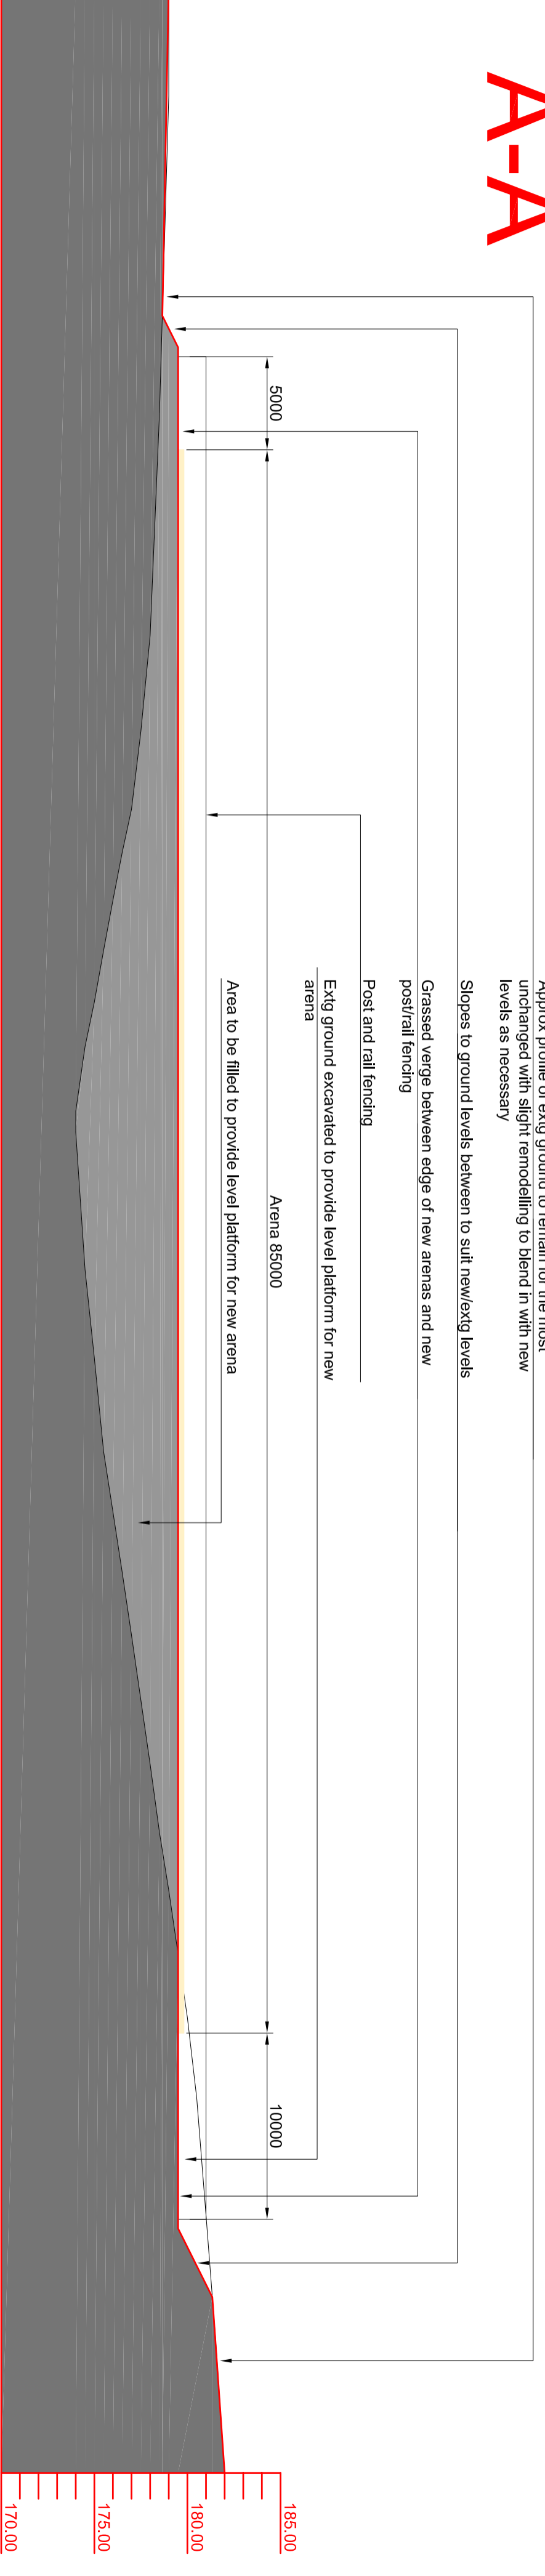


B-B

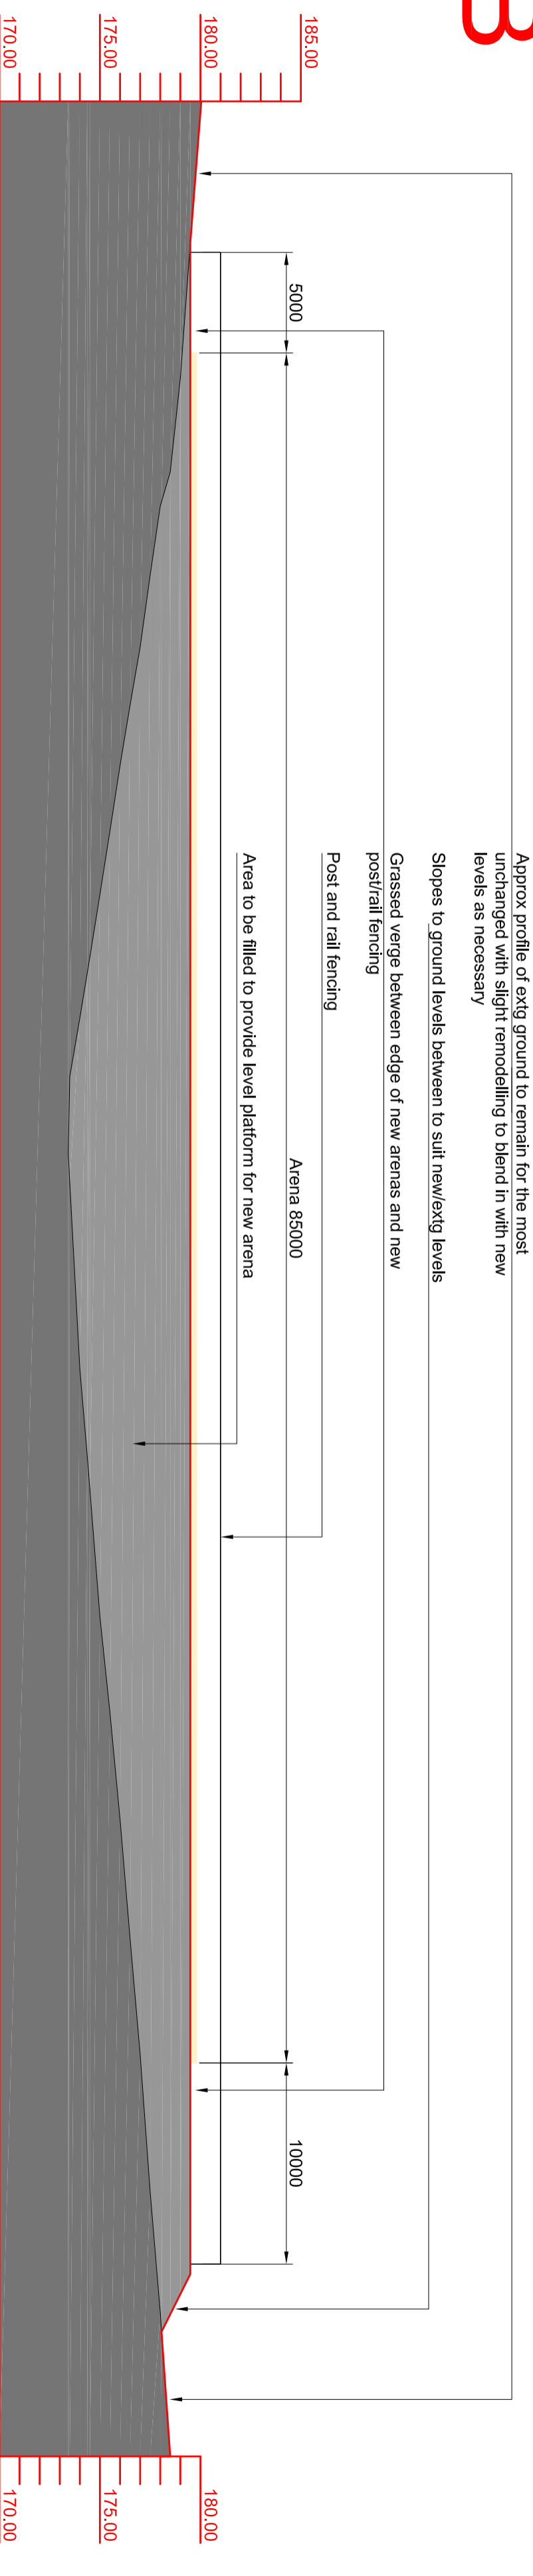


C-C

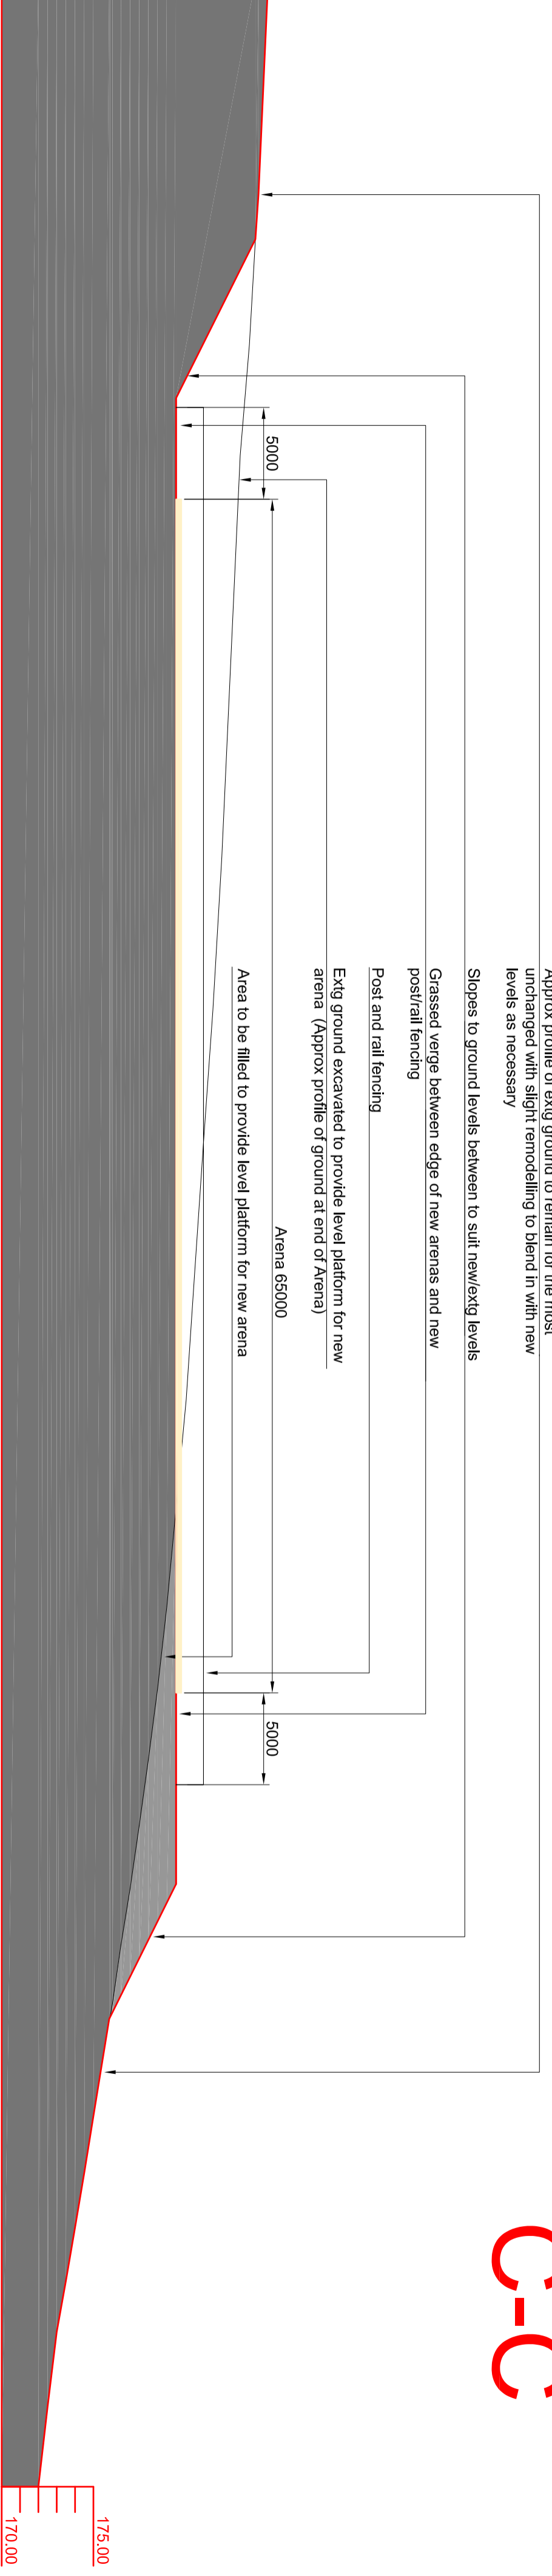

D-D

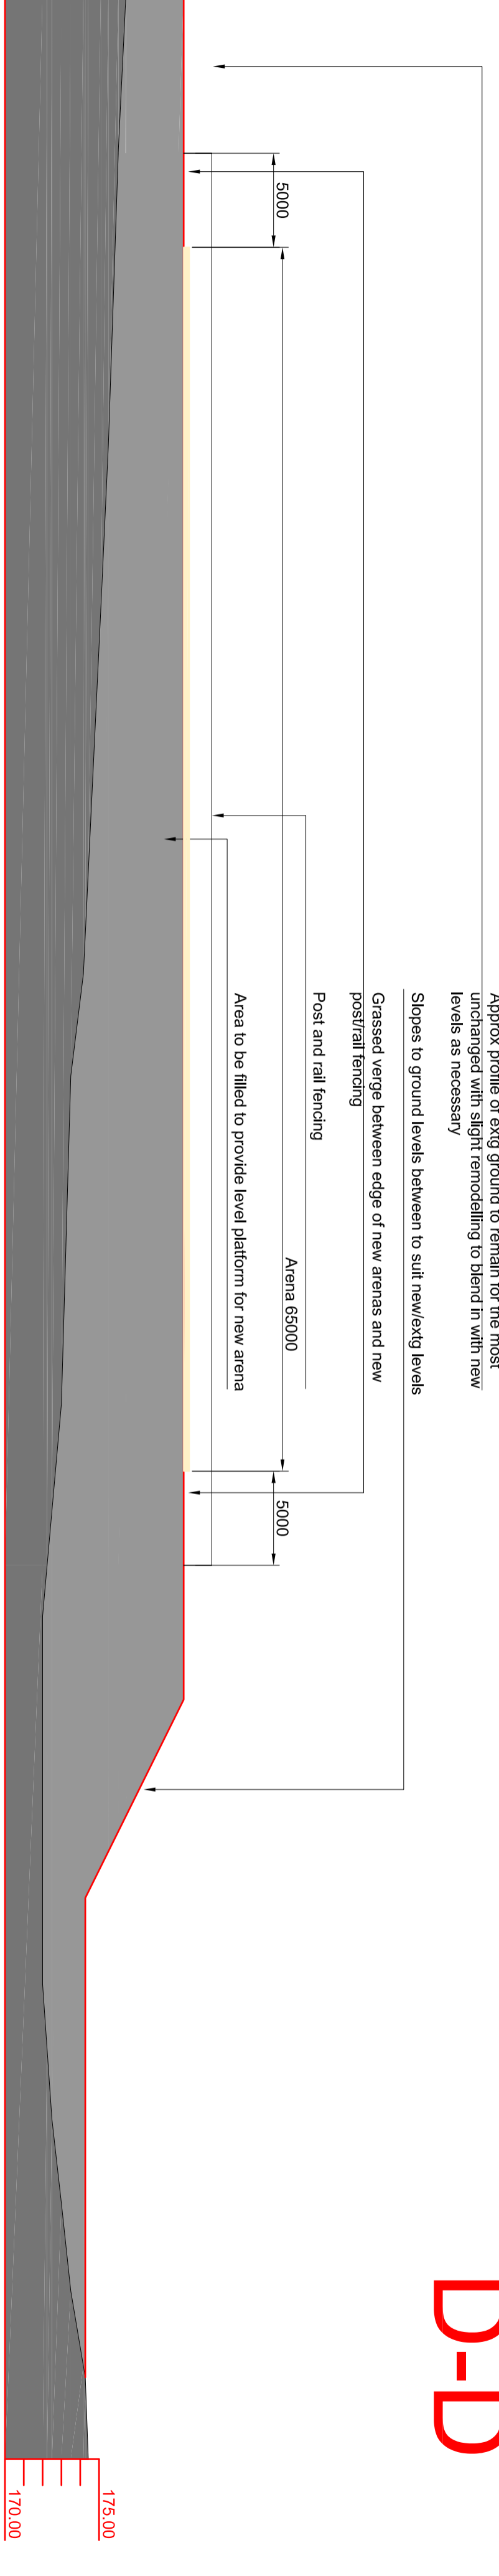

E-E

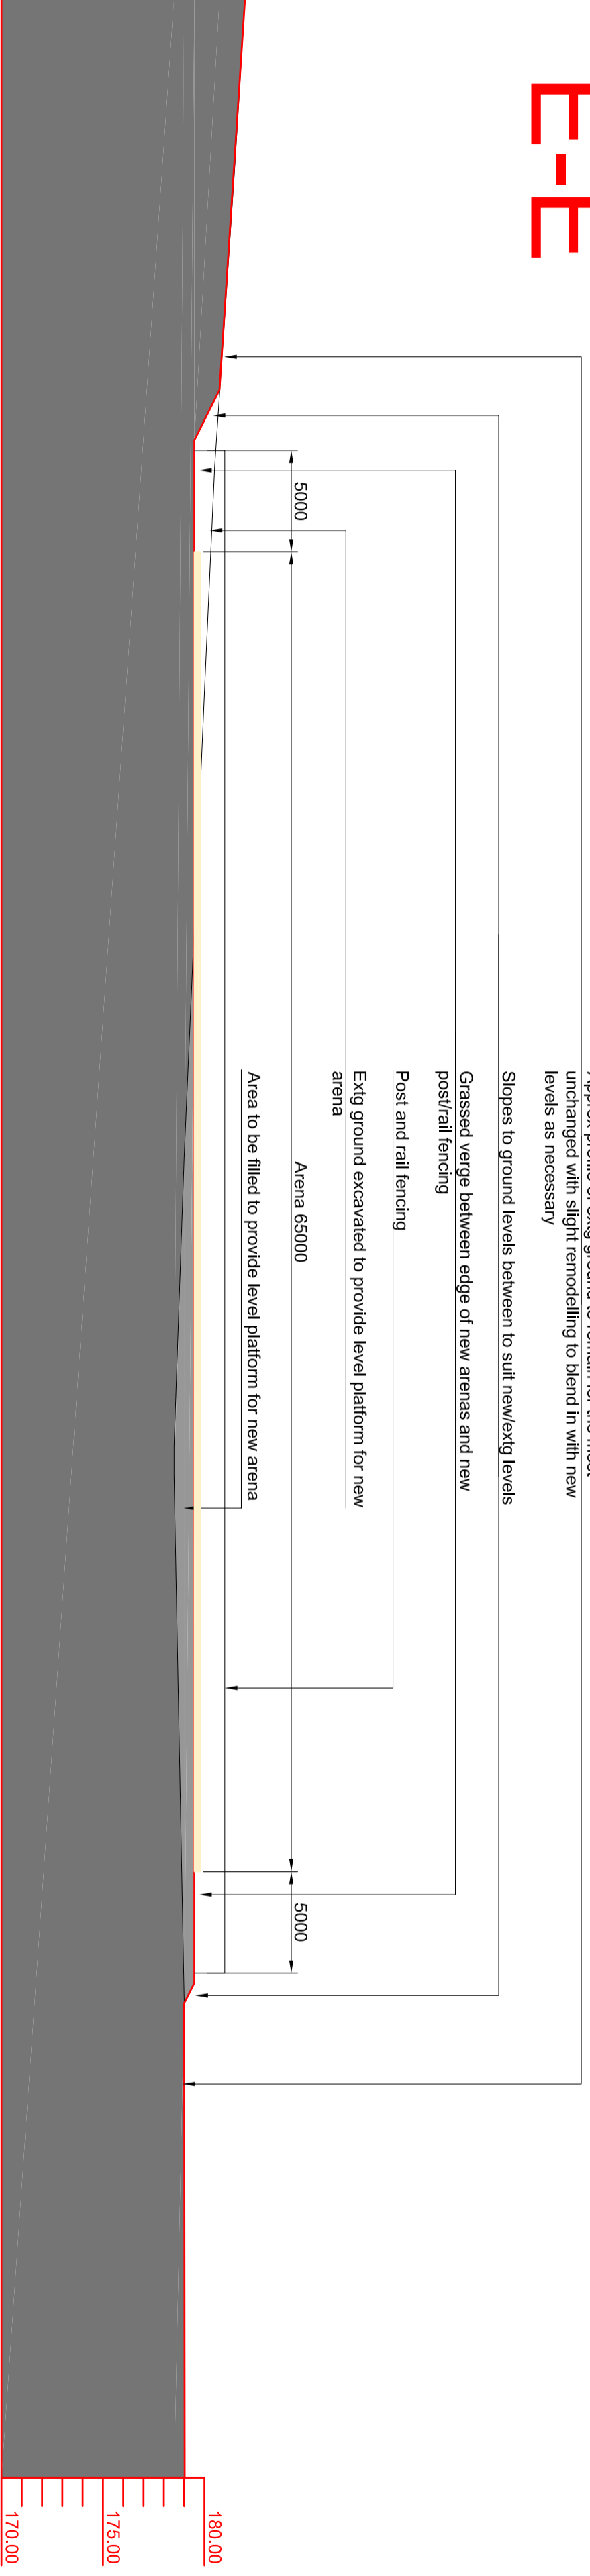

F-F

PROJECT
Swalcliffe Park Equestrian
Grange Lane
Banbury

TITLE
Proposed Equestrian
Arenas
Main Arena Sections

JOB NO 160 DWG NO 34 REV SCALE 1:250 @ A1 DATE 04/13 DRAWN KZ

KARL ZALDAT/ BA(Hons) Dip Arch Dist RIBA
HATHERSAGE BARN MOORSIDE LANE WOODPLUMPTON PRESTON PR4 0TB
t: +44 (0) 1772 691 712 m: +44 (0) 7770 976 548 e: kzarichitec@btinternet.com

